

TYPICAL SECTION NO. 1

PAVEMENT SCHEDULE	
C1	PROP. APPROX. 1½" DEPTH ASPHALT CONCRETE SURFACE COURSE, TYPE S9.5B, AT AN AVERAGE RATE OF 165 LBS. PER SQ.YD.
C2	PROP. APPROX. 1" DEPTH ASPHALT CONCRETE SURFACE COURSE, TYPE S4.75A, AT AN AVERAGE RATE OF 110.0 LBS. PER SQ.YD.
T1	EARTH MATERIAL (SHOULDER RECONSTRUCTION)
U	EXISTING PAVEMENT

PAVEMENT EDGE SLOPES ARE 1:1, EXCEPT FINAL SURFACE COURSE. SEE SHOULDER WEDGE DETAIL.


NOTES: SHOULDER WORK ON MAP NO. 1 - 4 AS NEEDED, TO BE DETERMINED BY ENGINEER.

MAP NO. 1
SR 1514 (MILL CREEK RD.)
MP 0.05 - MP 2.60

MAP NO. 2
SR 1126 (MORGAN RD.)
MP 0.01 - MP 1.22

MAP NO. 3
SR 1128 (HEWETT RD.)
MP 0.00 - MP 1.24

MAP NO. 4
SR 1129 (TURNPIKE RD.)
MP 0.01 - MP 1.59

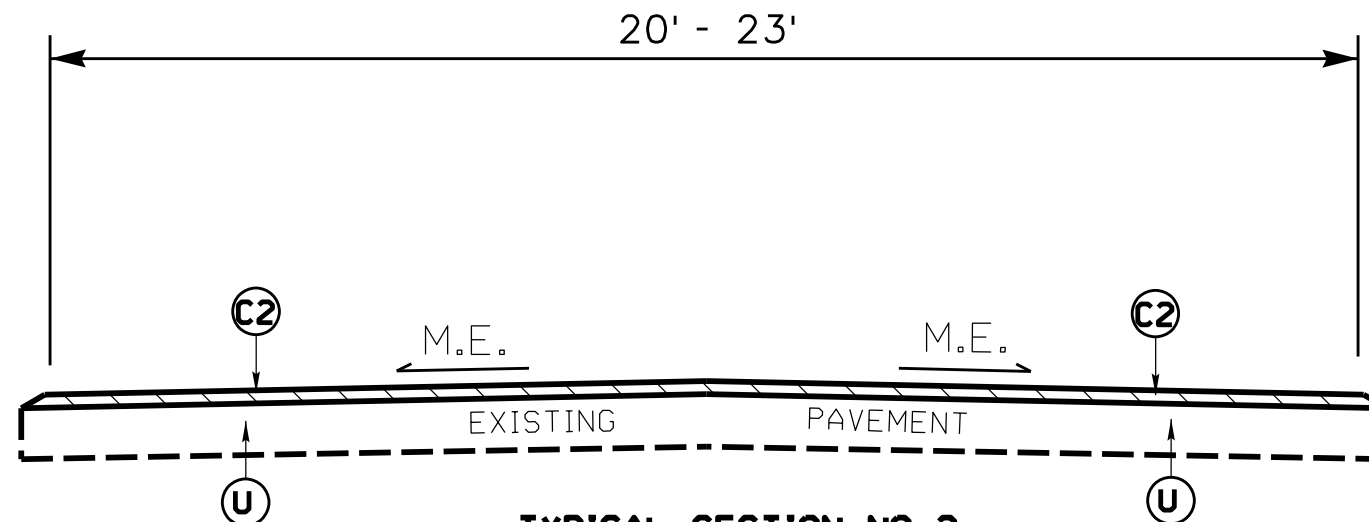

TYPICAL SECTION NO. 2

MAP NO. 7
SR 1488 (NATIONAL AVE. NE)
MP 0.00 - MP 0.81

MAP NO. 8
SR 1489 (PARKWOOD DR. NE)
MP 0.01 - MP 0.32

MAP NO. 9
SR 1491 (WINSTON AVE. NE)
MP 0.00 - MP 0.07

MAP NO. 10
SR 1492 (DAVIDSON AVE. NE)
MP 0.01 - MP 0.20

MAP NO. 11
SR 1607 (ECHO DR. NE)
MP 0.00 - MP 0.28

MAP NO. 12
SR 1608 (SALEM DR. NE)
MP 0.00 - MP 0.07

MAP NO. 13
SR 1724 (PADDINGTON AVE. NE)
MP 0.00 - MP 0.33

MAP NO. 14
SR 1725 (LEXINGTON AVE. NE)
MP 0.00 - MP 0.39

MAP NO. 15
SR 1712 (INDUSTRIAL BLVD. NE)
MP 0.00 - MP 0.39

MAP NO. 16
SR 1713 (POPULAR ST. NE)
MP 0.00 - MP 0.28

MAP NO. 17
SR 1714 (POPULAR ST. NE/ ENTERPRISE DR. NE)
MP 0.00 - MP 0.39

MAP NO. 18
SR 1440 (CHURCH RD. NE)
MP 0.00 - MP 0.21

REVISIONS

8/17/99
SYSTEMS DESIGN
NAME