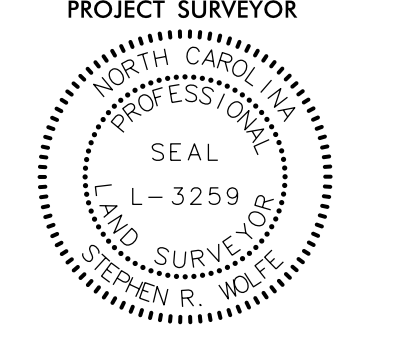


PROPOSED ALIGNMENT CONTROL SHEET

PROJECT REFERENCE NO.	SHEET NO.
U-6223	RW02D-1
Location and Surveys	
JoynerKeeny, PLLC 1051 N. Winstead Avenue Rocky Mount, NC 27804 252-977-3124 North Carolina Firm Number P-0551	
PROJECT SURVEYOR 	
DOCUMENT NOT CONSIDERED FINAL UNLESS ALL SIGNATURES COMPLETED	

I, Stephen R. Wolfe, PLS, certify that the data compiled came from available surveys/mapping performed by others and provided to me by NCDOT and do not certify to the accuracy or quality of the individual data sources.

This 3rd day of June, 2021.

DocuSigned by:

 3086875F3940446

Professional Land Surveyor L-3259 03 June 2021

L

TYPE	STATION	NORTH	EAST
POT	10+00.00	682402.6586	2163284.7203
PC	20+15.10	683318.4696	2163722.5655
PRC	27+42.81	683971.1349	2164044.3843
PT	30+30.20	684234.7935	2164158.2744
PC	37+92.13	684951.7578	2164416.1543
PRC	42+56.61	685407.0290	2164495.8270
PT	51+24.90	686153.0965	2164874.8567
PC	54+65.67	686354.3859	2165149.8306
PT	57+37.29	686544.4450	2165342.5066
POT	63+65.41	687046.1578	2165720.4202

Y1

TYPE	STATION	NORTH	EAST
POT	10+00.00	683144.8290	2163639.5487
PC	11+95.75	683060.3949	2163816.1538
PT	15+73.70	682820.0740	2164102.6712
POT	16+96.59	682720.1194	2164174.1650

Y2

TYPE	STATION	NORTH	EAST
POT	9+50.00	686510.9096	2164420.4900
POT	10+00.00	686461.0539	2164424.2852
PC	11+36.42	686325.0243	2164434.6404
PT	15+60.50	685967.2283	2164636.2693
POT	16+00.00	685944.2644	2164668.4065

Y4

TYPE	STATION	NORTH	EAST
POT	10+00.00	686651.4570	2165423.1131
POT	13+50.00	686442.9134	2165704.1995

DRIVE

TYPE	STATION	NORTH	EAST
POT	10+00.00	685696.3158	2164483.0107
PC	11+63.28	685859.0901	2164470.1668
PT	12+04.75	685900.4397	2164466.9616
PC	13+40.75	686036.0418	2164456.6390
PT	13+94.69	686081.9889	2164479.6021
POT	14+30.00	686100.9792	2164509.3676

REVISIONS

07 JUN 2021 13:59
 23 JUN 2021 09:00 065FC_NCDOT_U6223_ROW_Johnston SURVEY\DCN\WORK\RM\rv series sheets\U6223.ls_r\W02d-1_PRELIMINARY.dgn
 P:\p\thress_A1_UKA-021

NOTES:

1. PROJECT CONTROL WAS ESTABLISHED USING GNSS, THE GLOBAL NAVIGATION SATELLITE SYSTEM.
2. THE PROPOSED ALIGNMENT CONTROL DATA FOR THIS PROJECT HAS BEEN COMPILED FROM VARIOUS SOURCES. IF FURTHER INFORMATION REGARDING PROJECT CONTROL IS NEEDED, PLEASE CONTACT THE LOCATION AND SURVEYS UNIT.