
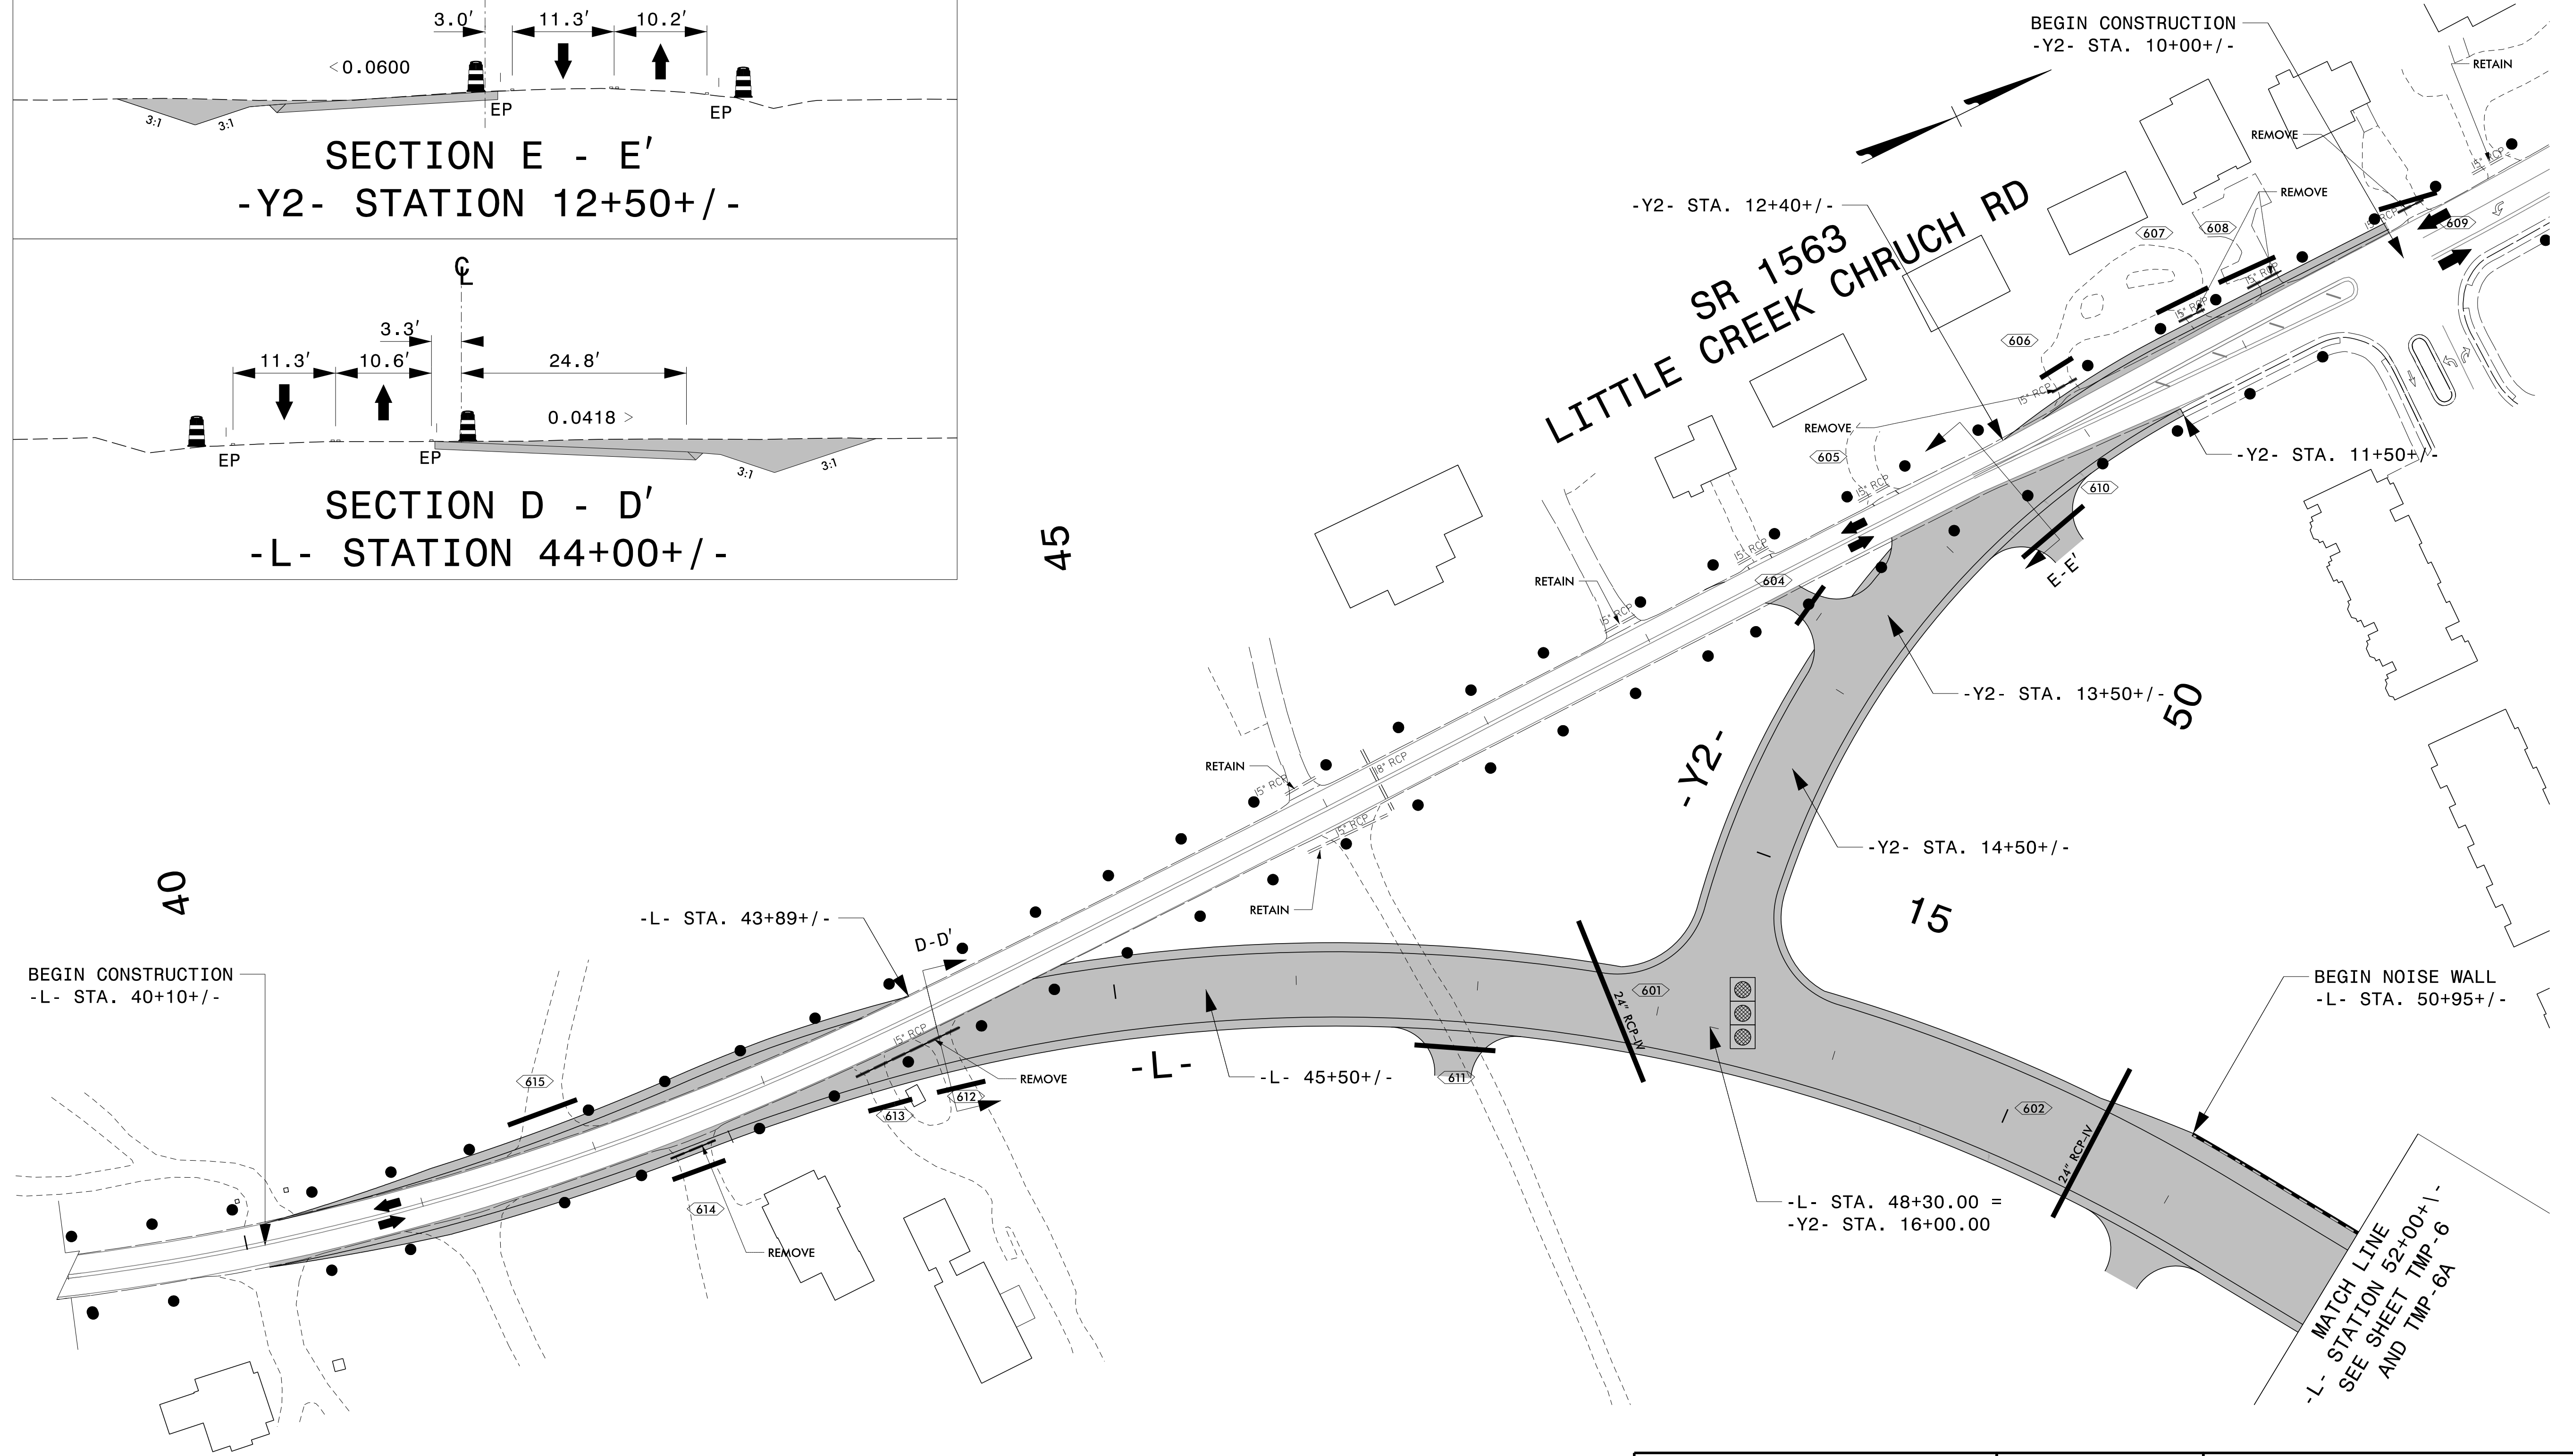



PROJ. REFERENCE NO.	SHEET NO.
U-6223	TMP-5

PLANS PREPARED FOR THE NCDOT BY:


M MOTT MACDONALD I & E, LLC
 1101 HAYNES STREET, SUITE 101
 RALEIGH, NC 27604
 NC LICENSE NO. F-0669

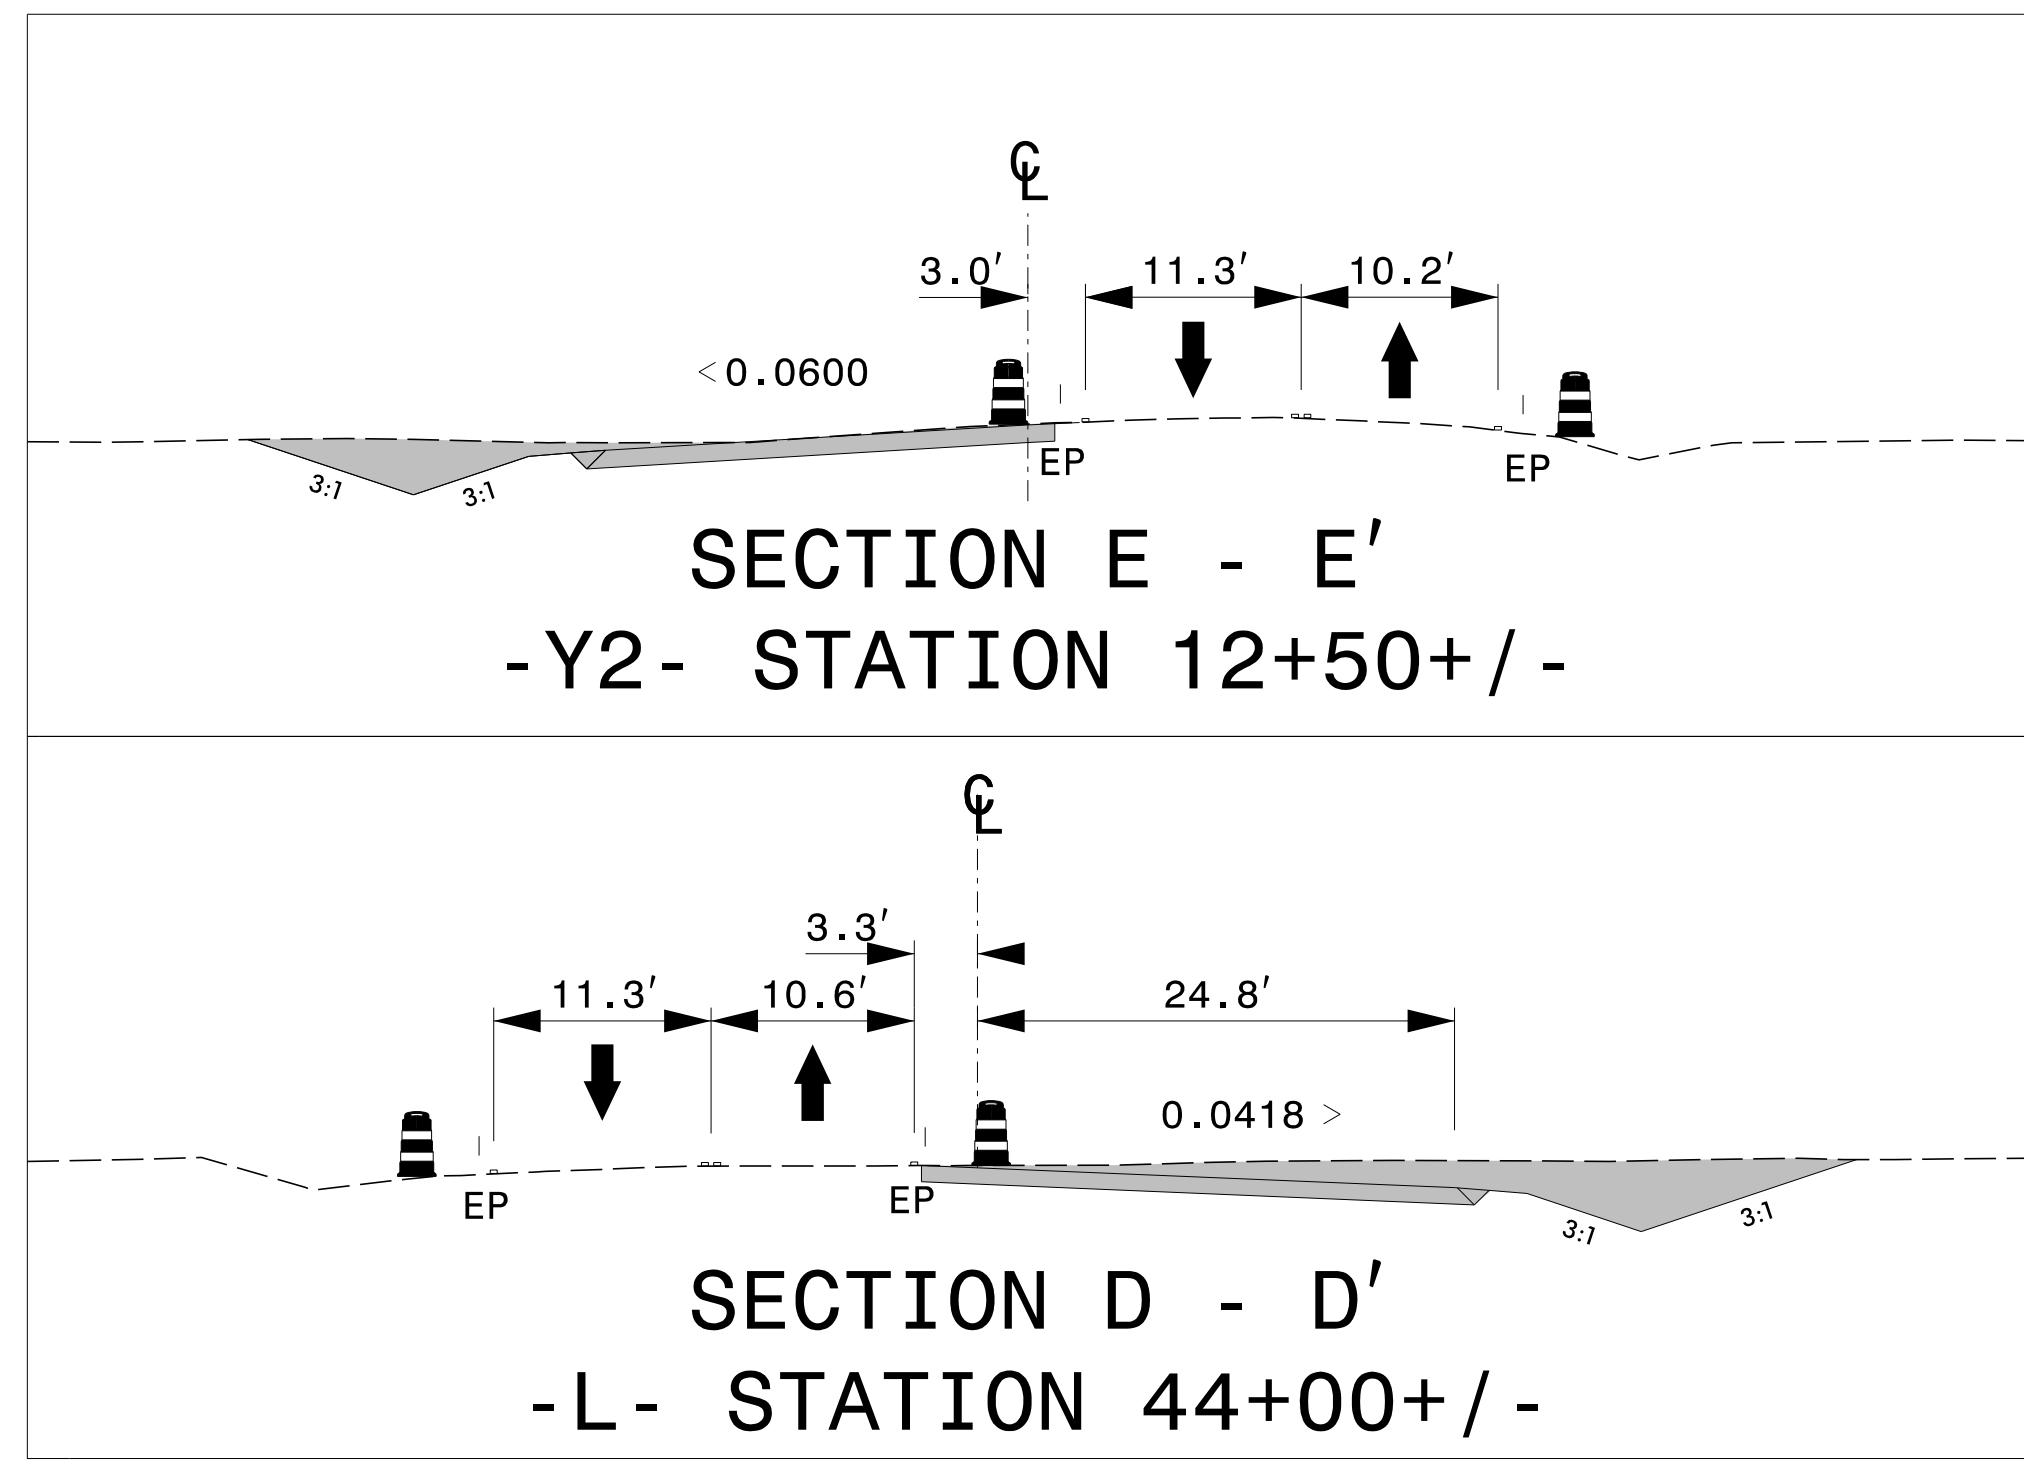


5/20/2022
 \\USFH01\HYVPS01\Proj\501000098_SEA-2019-Div-4\NProj\U-6223\TrafficControl\CP\U-6223_TC_TMP_05.dgn
 User:BS82185

APPROVED: 

DATE: 5/20/2022

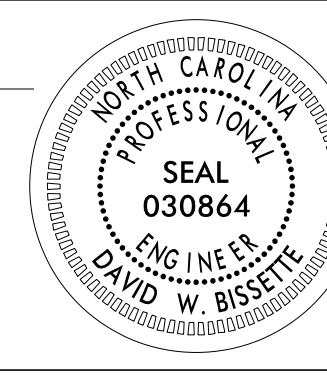

**DOCUMENT NOT CONSIDERED FINAL
 UNLESS ALL SIGNATURES COMPLETED**

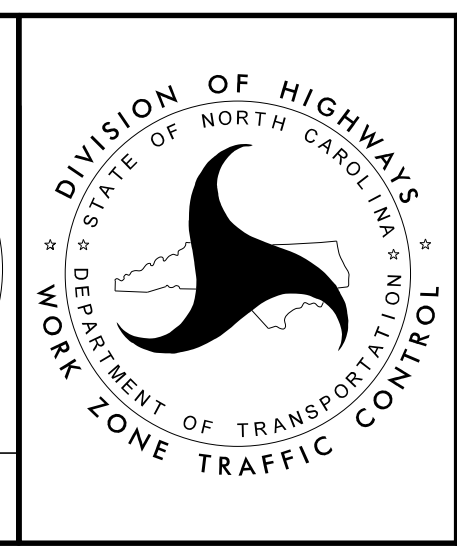

**TEMPORARY TRAFFIC CONTROL
 AREA 2
 PHASE I**