

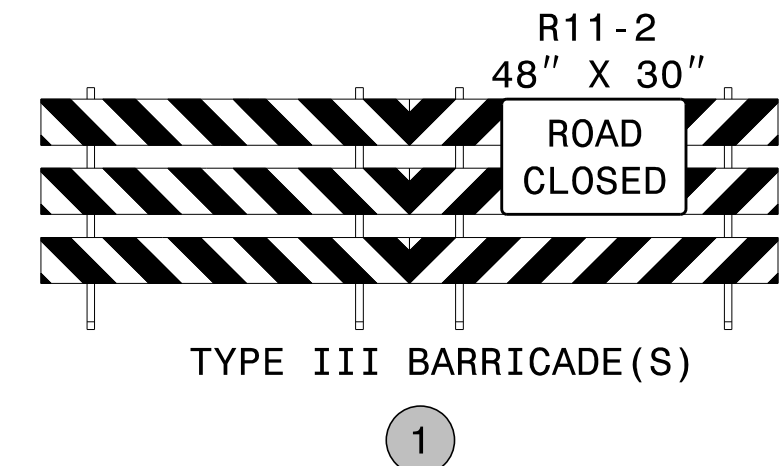
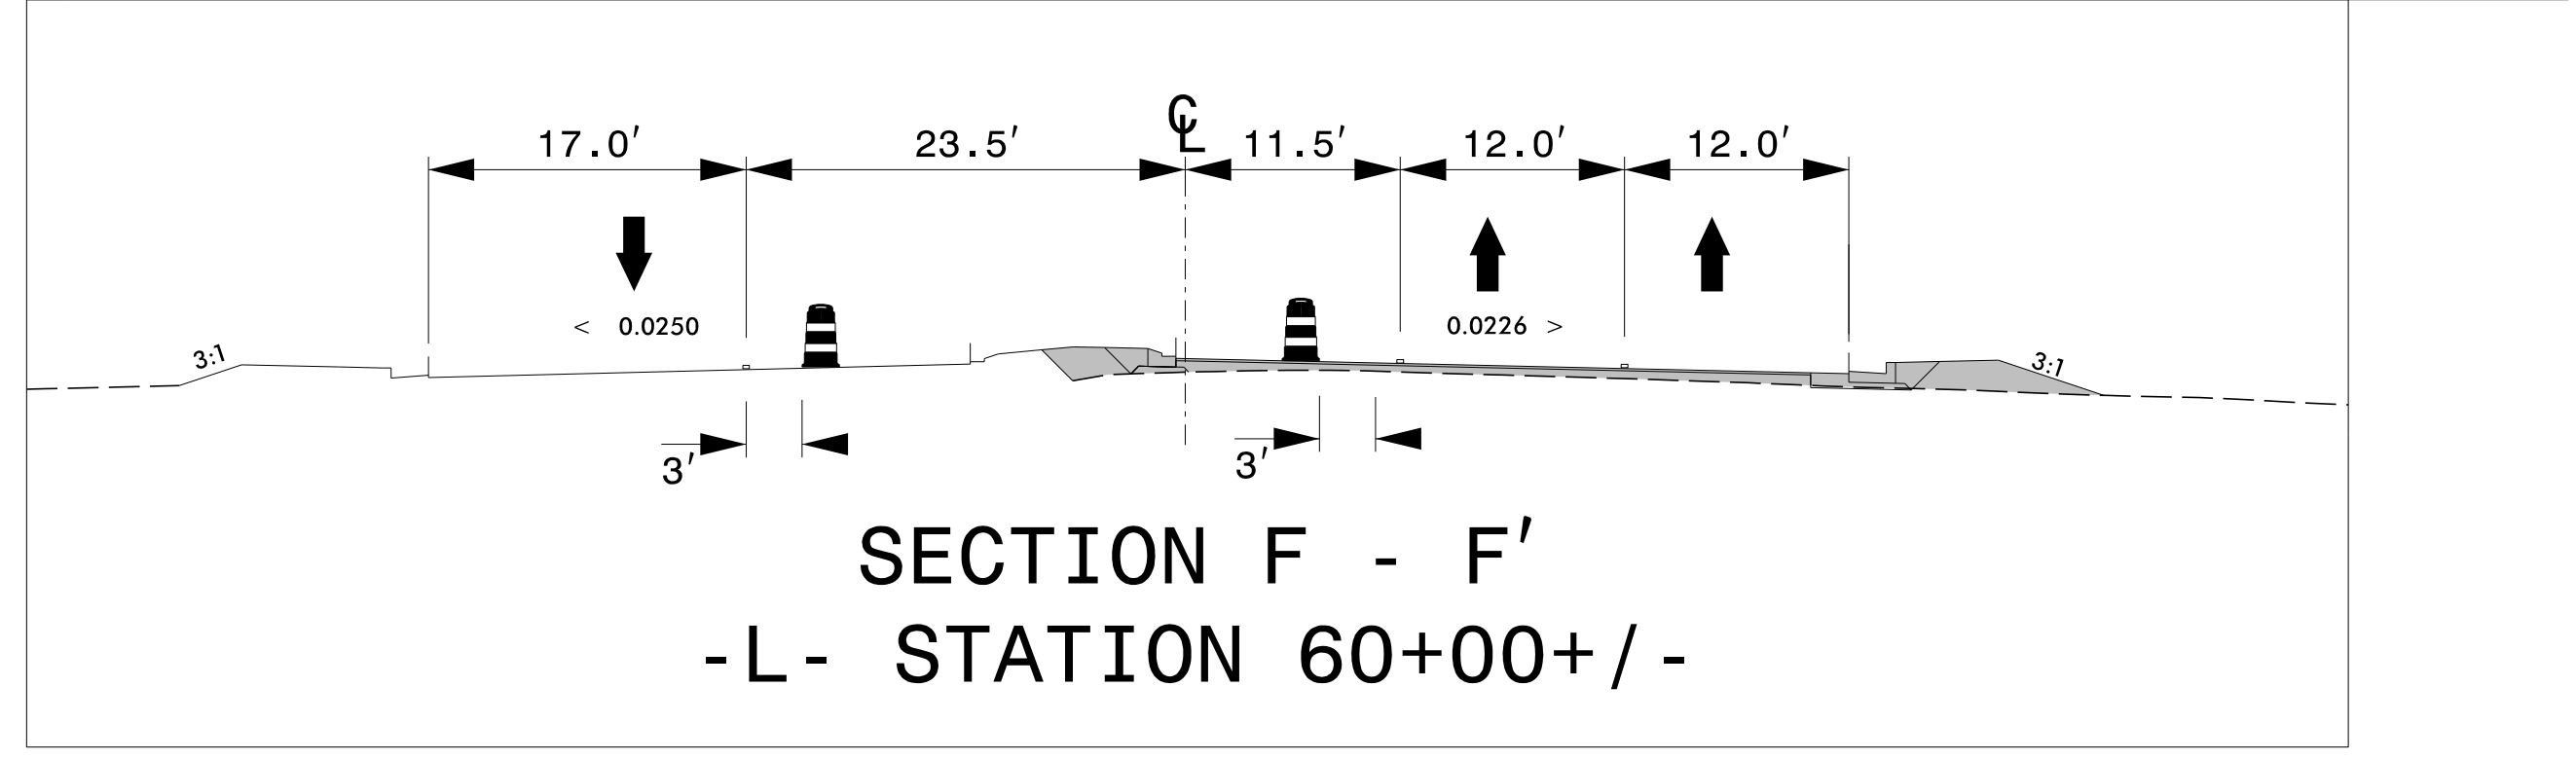
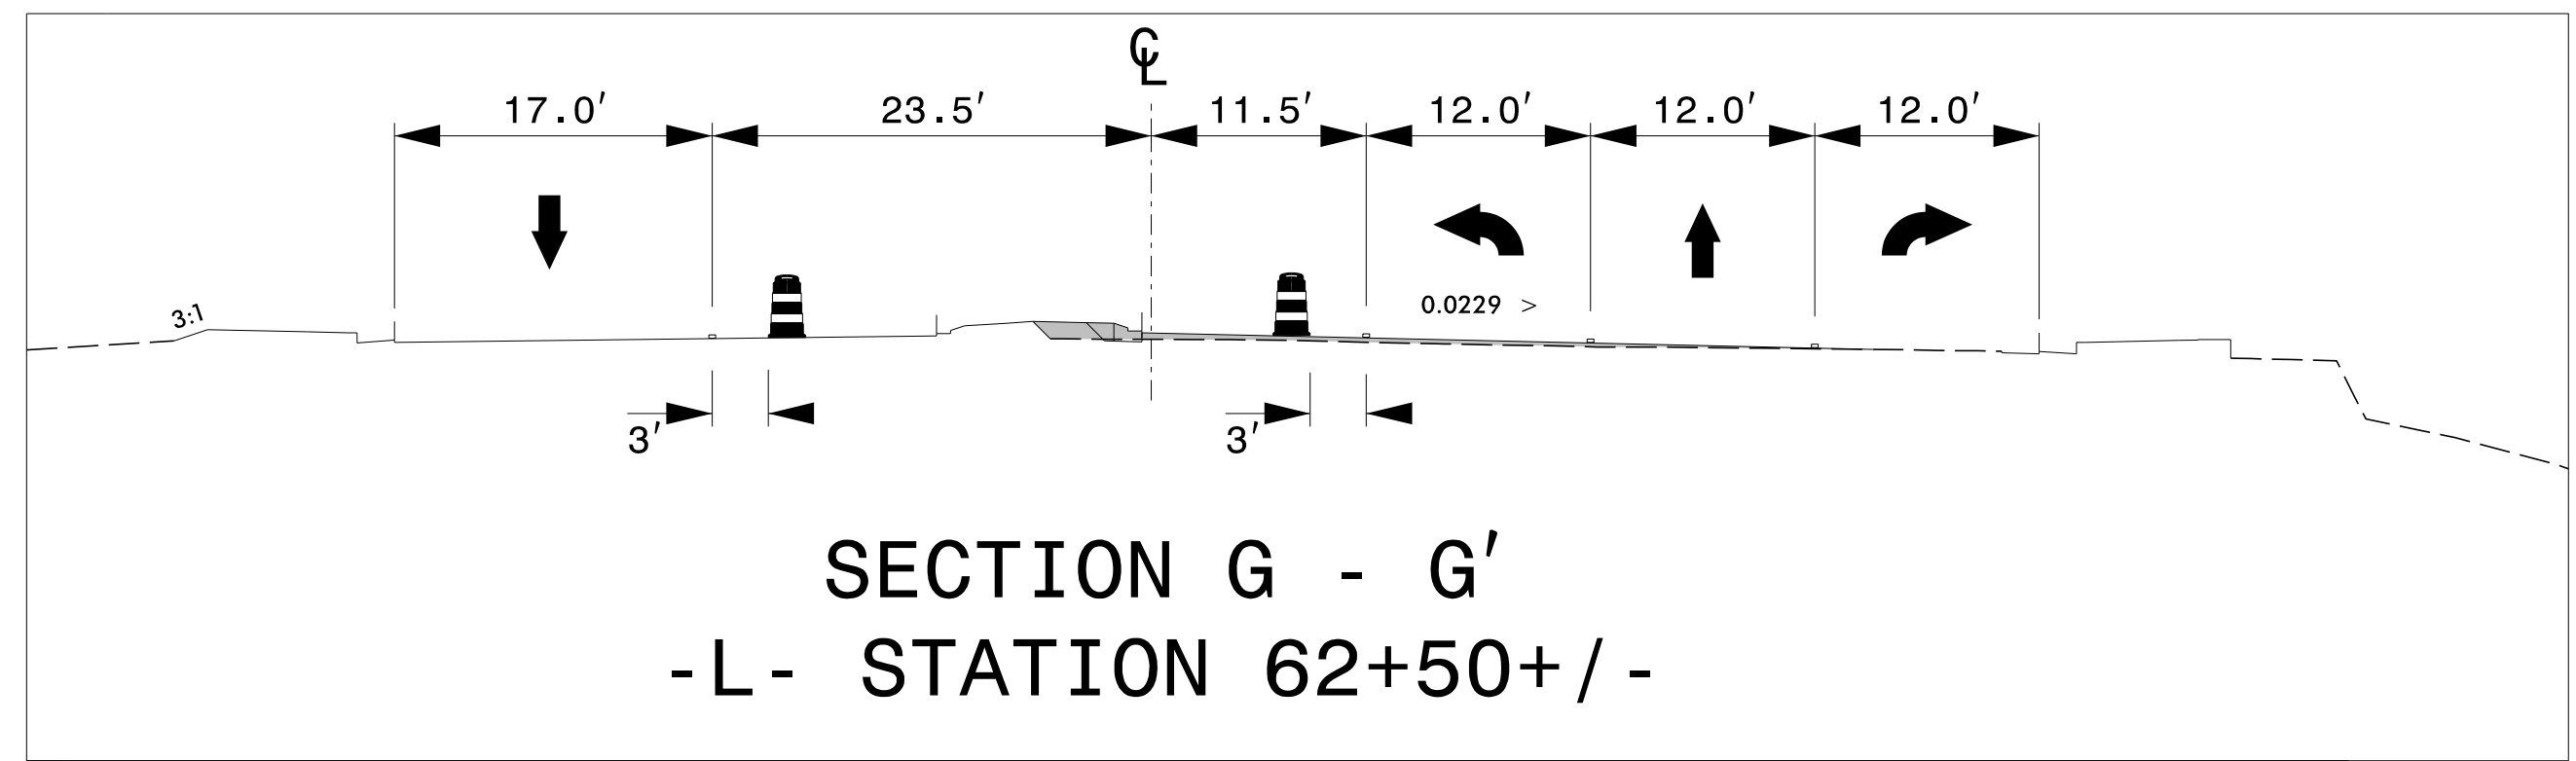


PLANS PREPARED FOR THE NCDOT BY:

M MOTT MACDONALD I & E, LLC
 1101 HAYNES STREET, SUITE 101
 RALEIGH, NC 27604
 NC LICENSE NO. F-0669

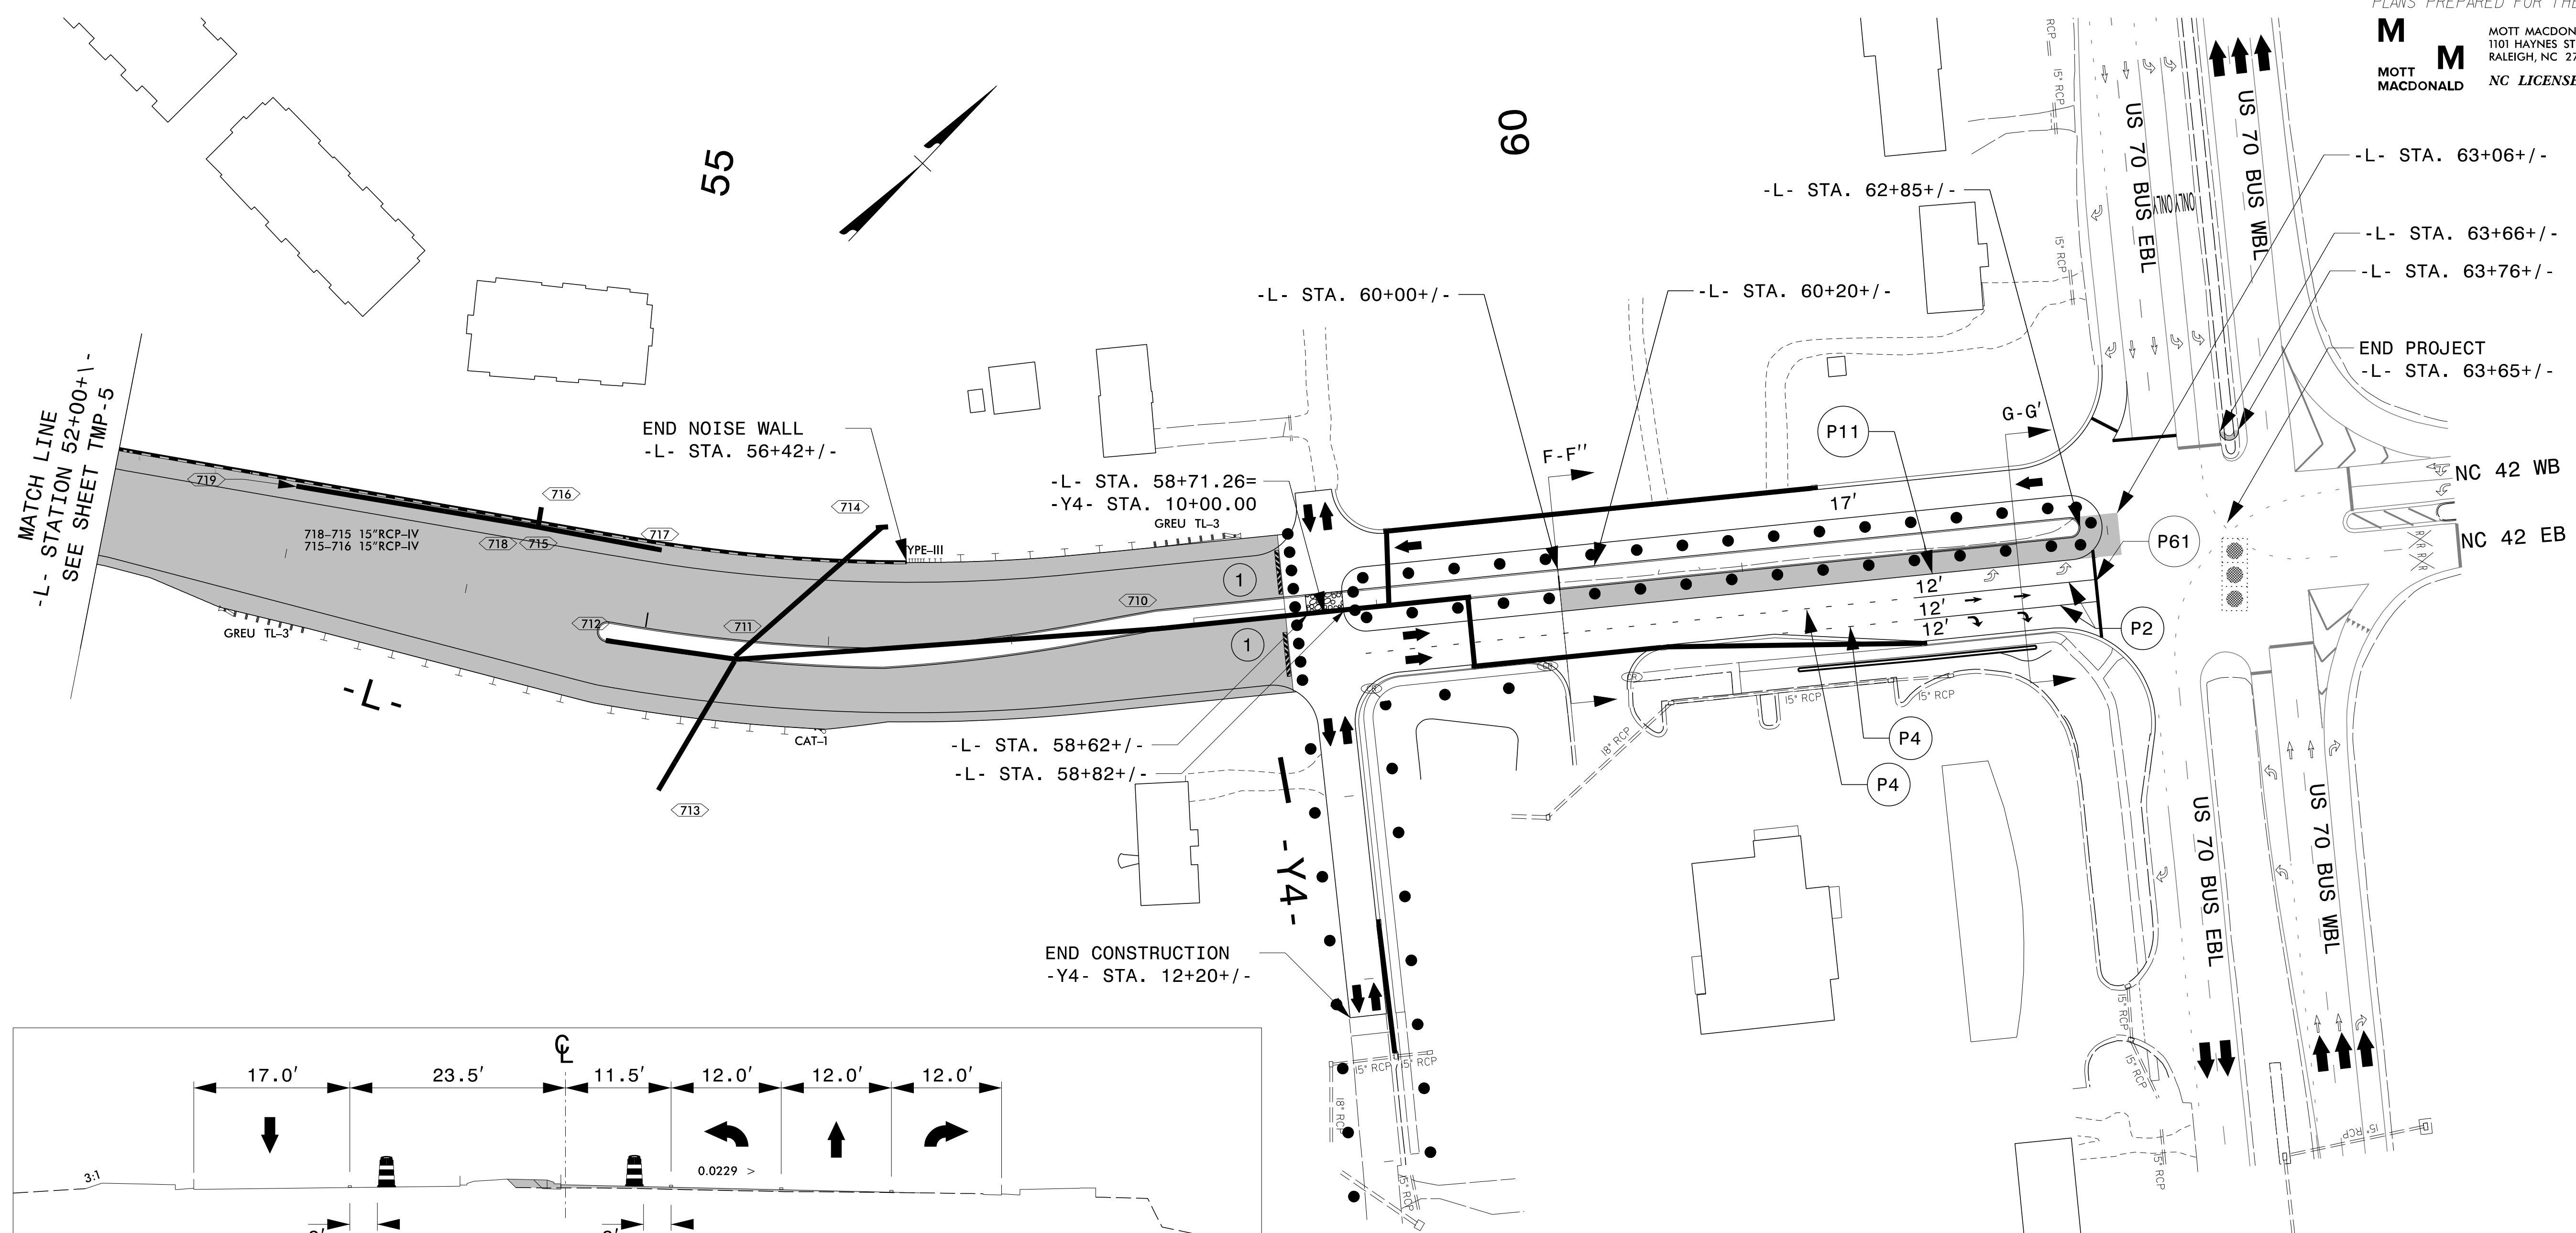

APPROVED:
 DATE: 5/20/2022

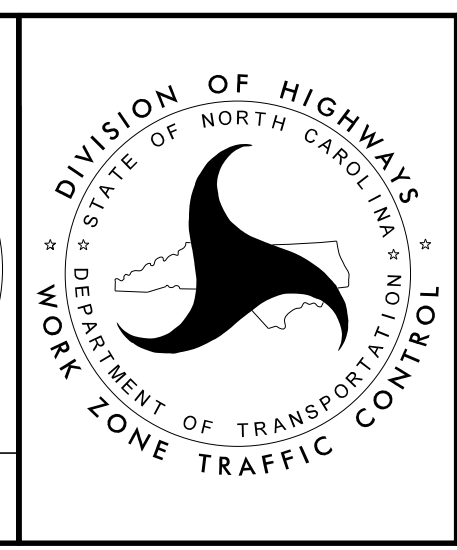

**TEMPORARY TRAFFIC CONTROL
 AREA 2
 PHASE I**

DOCUMENT NOT CONSIDERED FINAL UNLESS ALL SIGNATURES COMPLETED

5/20/2022
 \\USFHQ\HYFSP01\Proj\501000098_SEA-2019-Div-4\Proj\U-6223\TrafficControl\CP\U-6223_TC_TMP_06A.dgn
 User: BLS82185