



PLANS PREPARED FOR THE NCDOT BY:


**M** MOTT MACDONALD I & E, LLC  
 1101 HAYNES STREET, SUITE 101  
 RALEIGH, NC 27604  
 NC LICENSE NO. F-0669

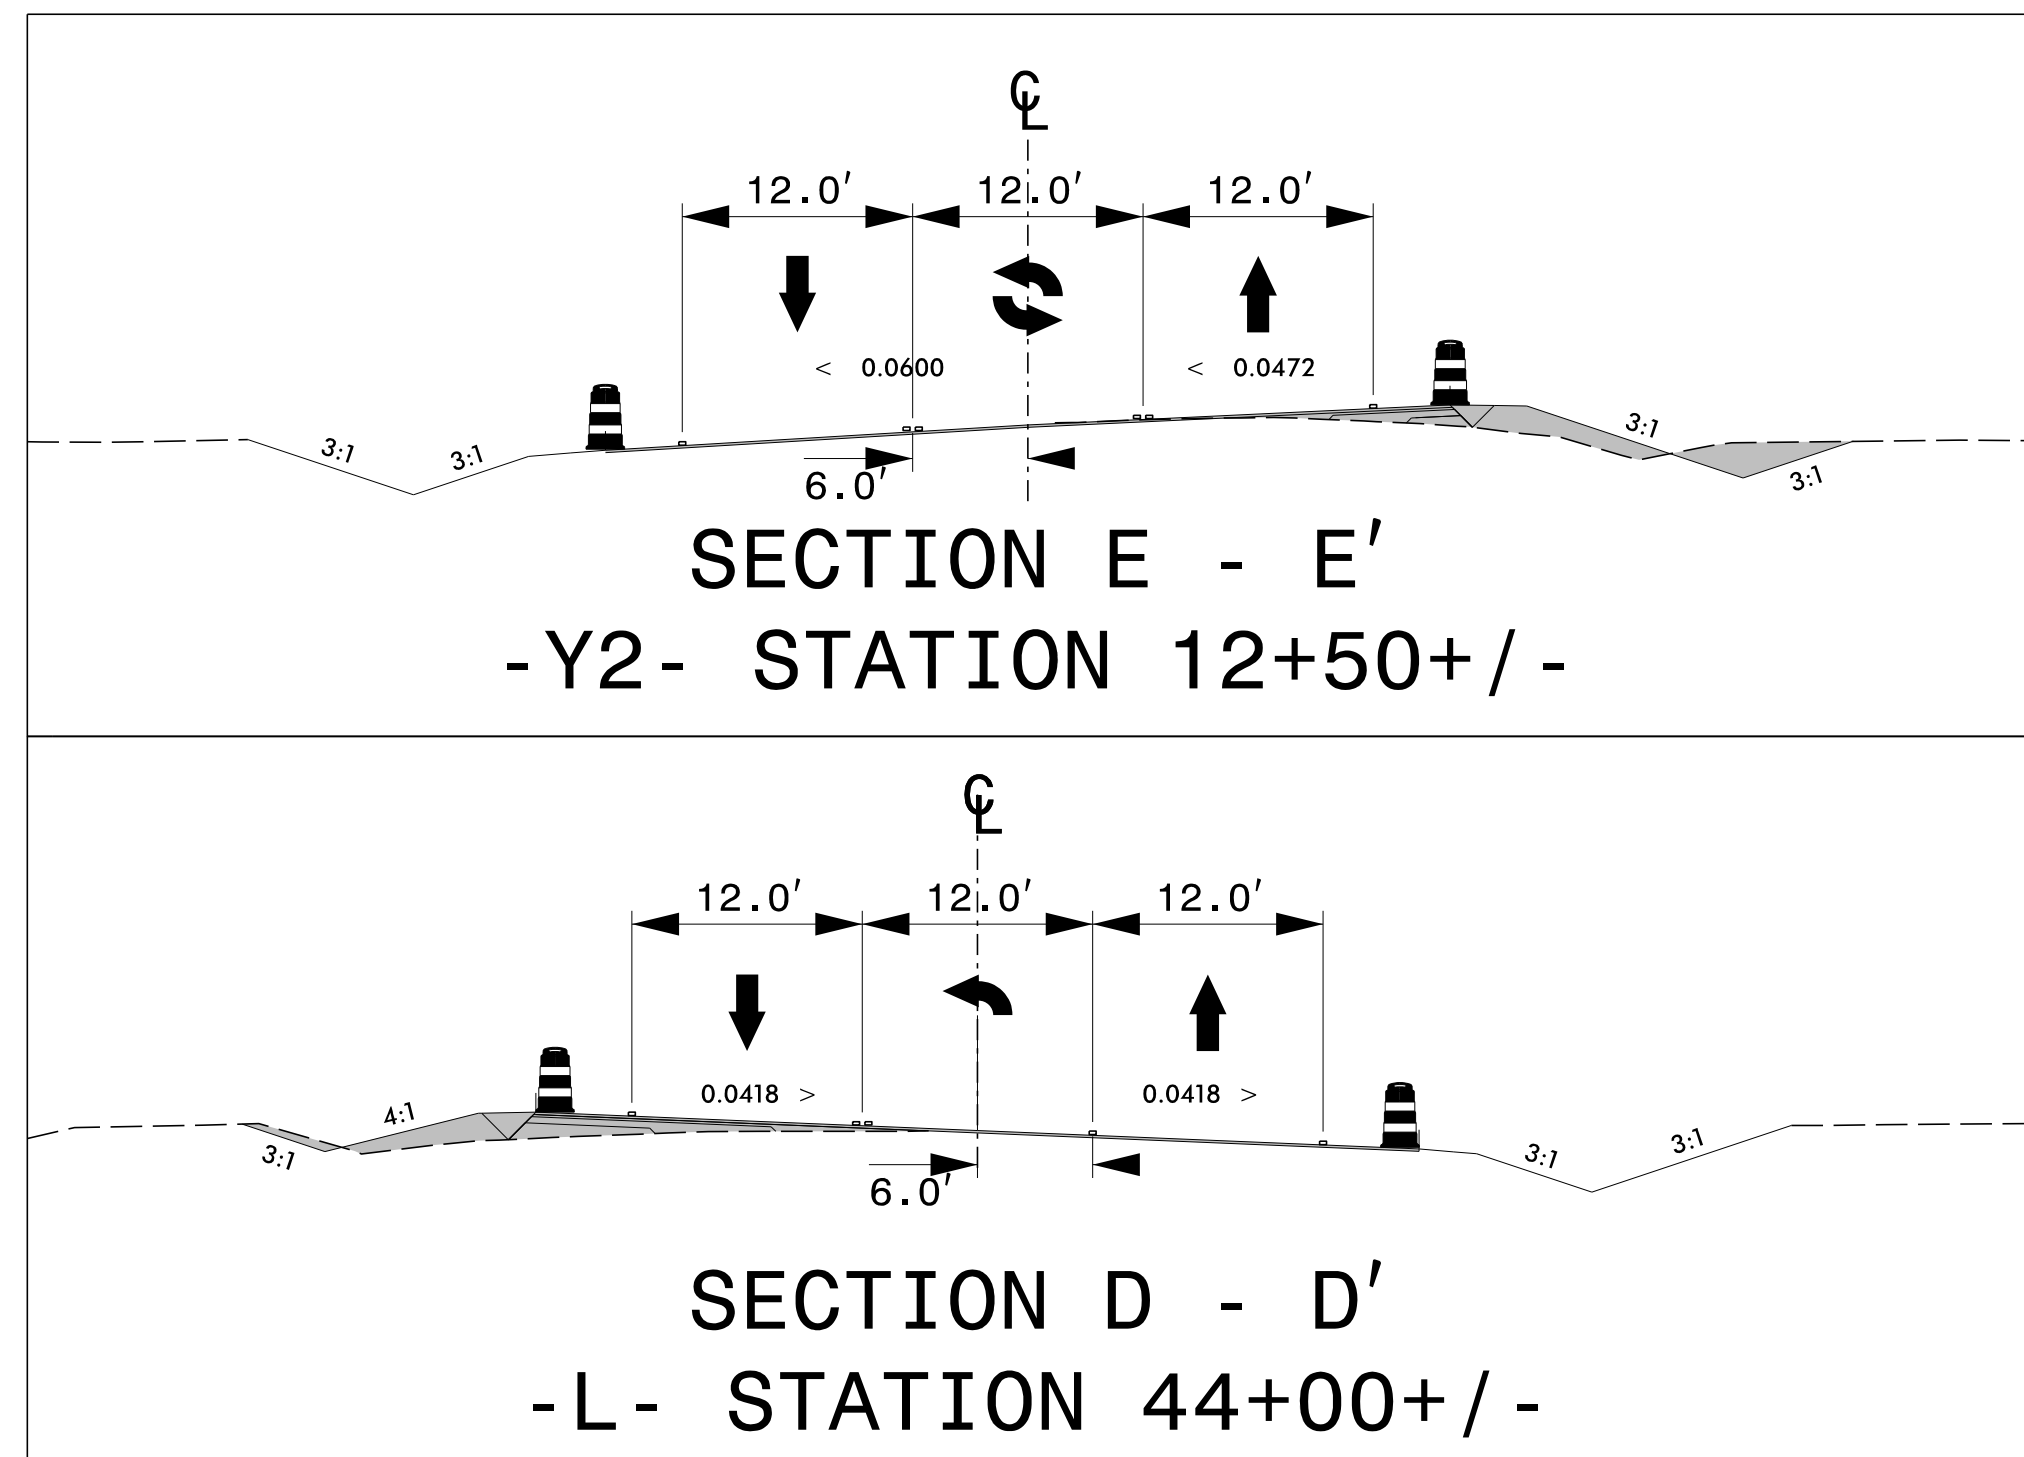


NOTE: SEE FINAL PAVEMENT MARKING PLANS FOR LAYOUT OF TEMPORARY PAVEMENT MARKINGS

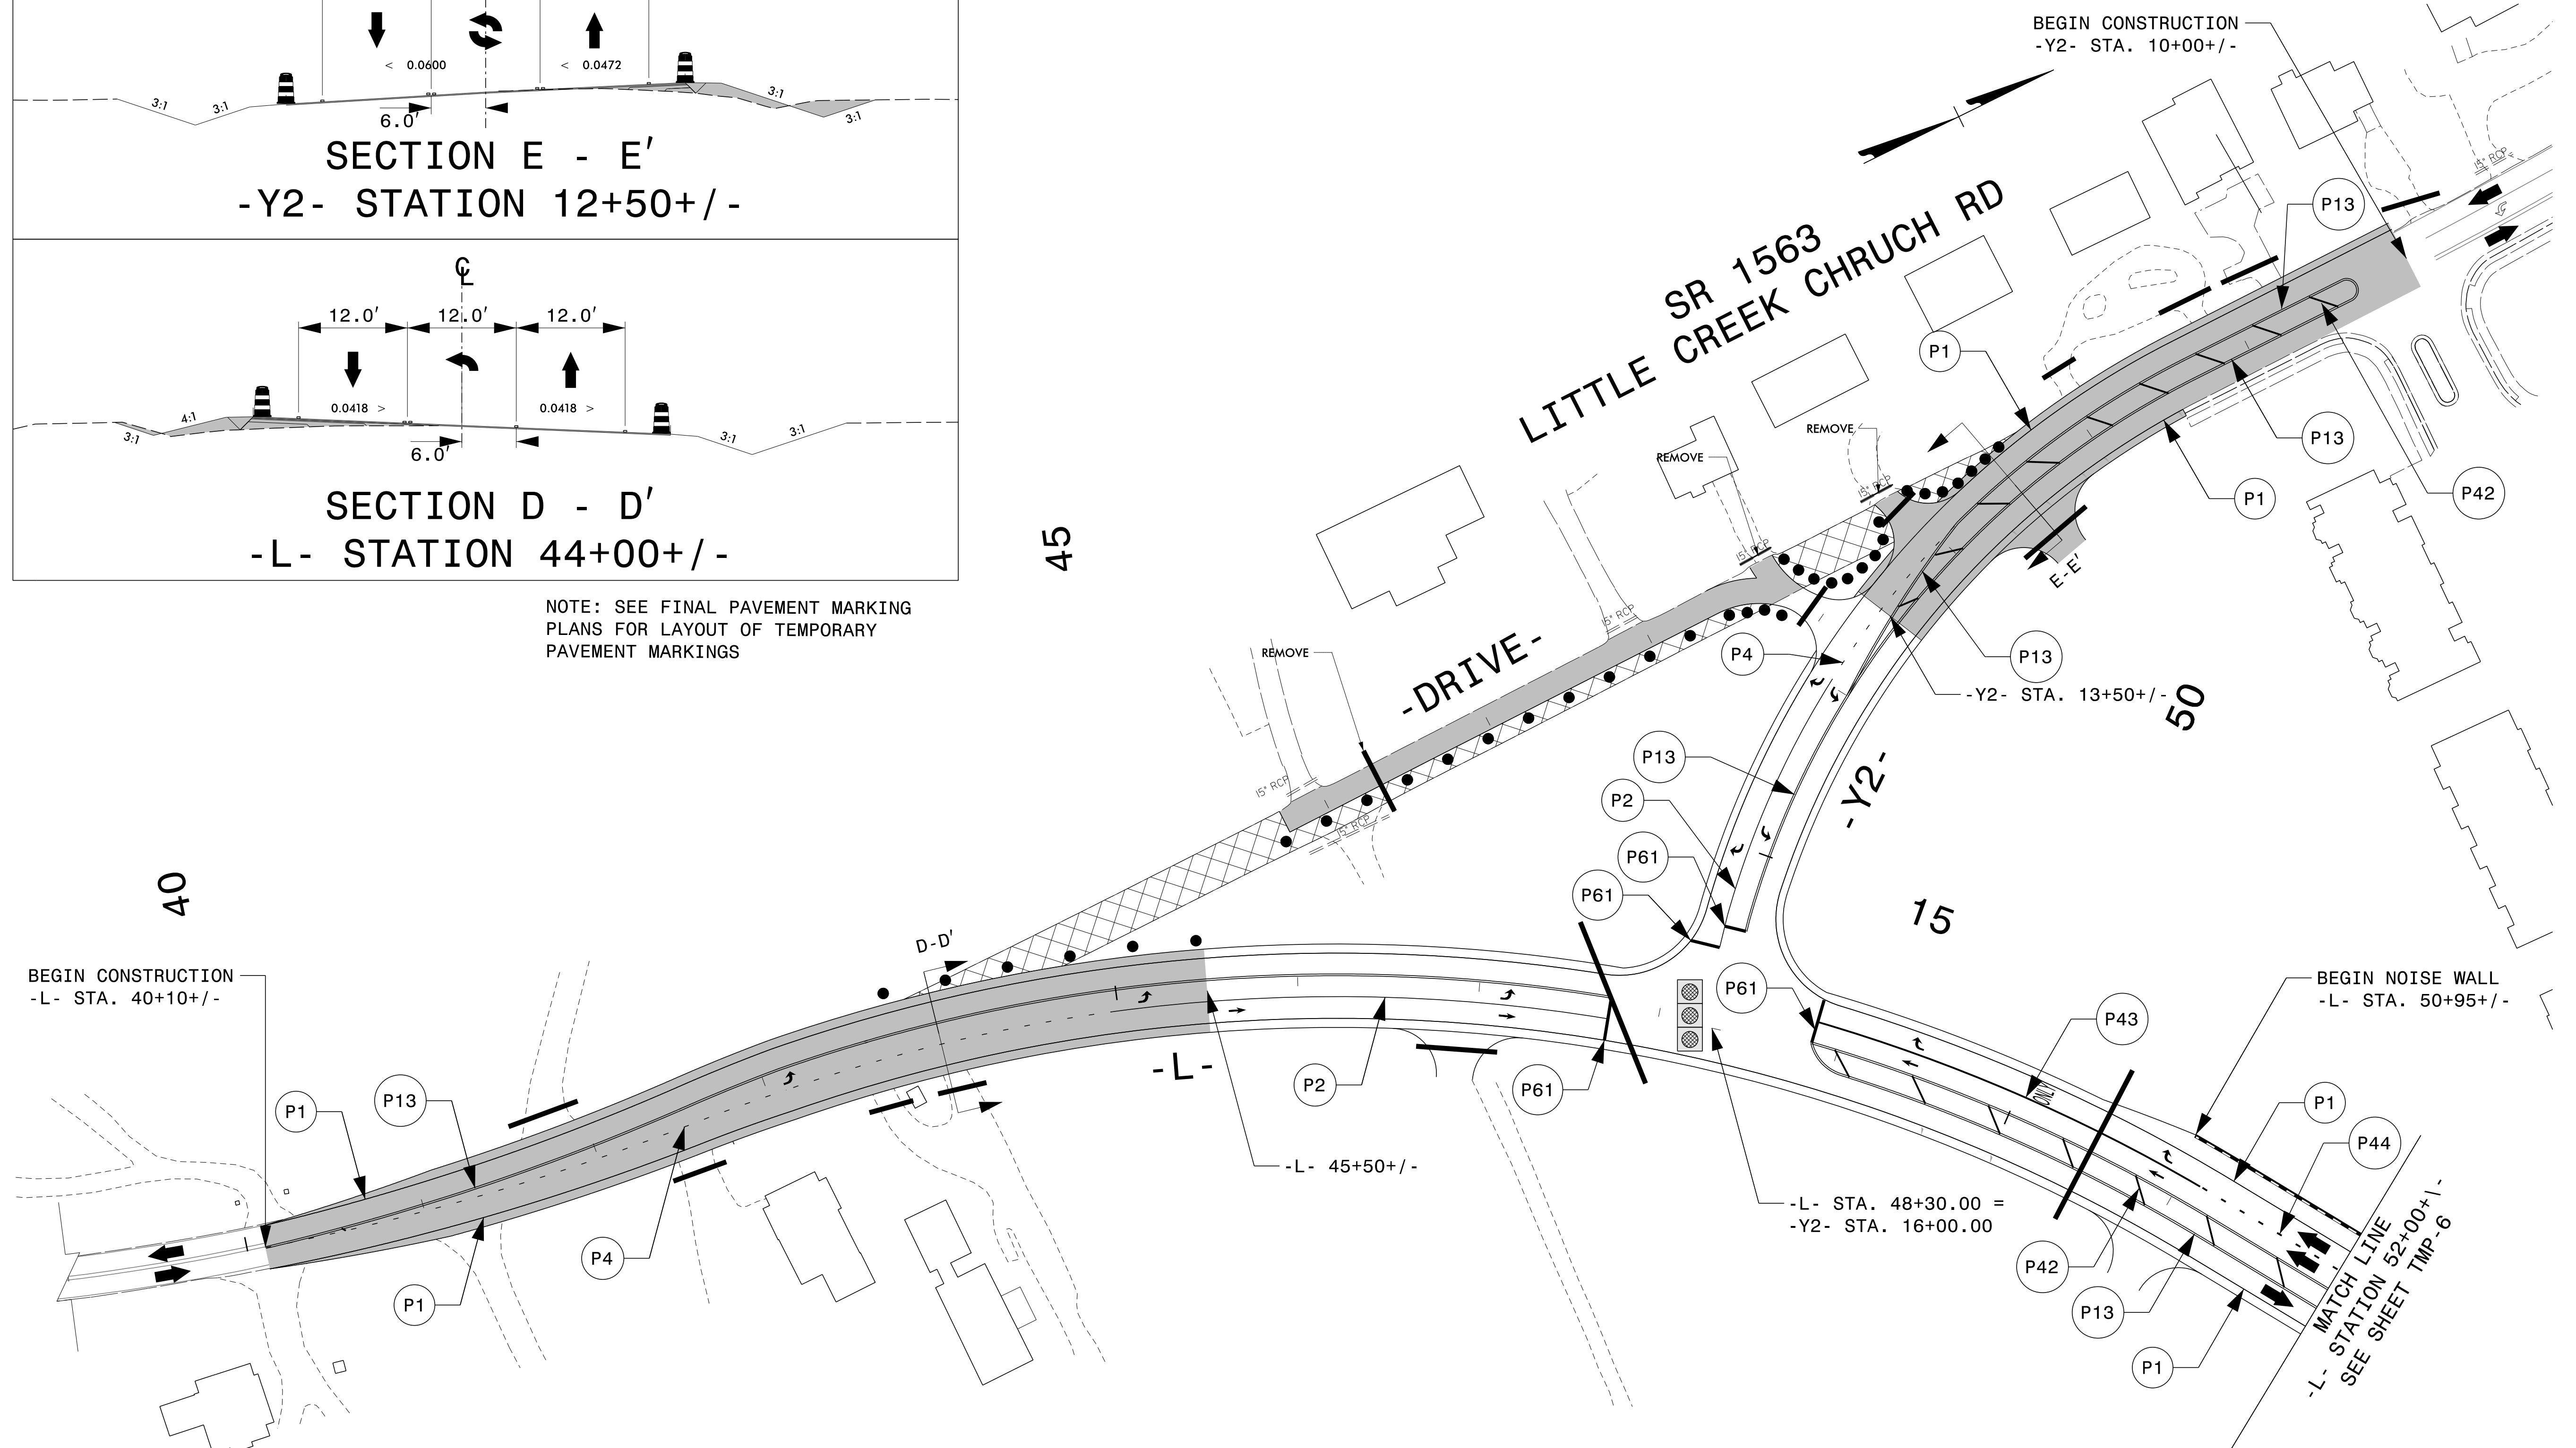


5/20/2022 \\USFHUHYFSP01\Proj\50100098\_SEA-2019-Div-4\Proj\U-6223\TrafficControl\CP\U-6223\_TC\_TMP\_08.dgn User:BS82185

APPROVED:   
 DATE: 5/20/2022

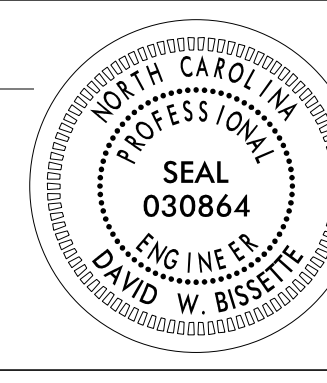

**DOCUMENT NOT CONSIDERED FINAL  
UNLESS ALL SIGNATURES COMPLETED**

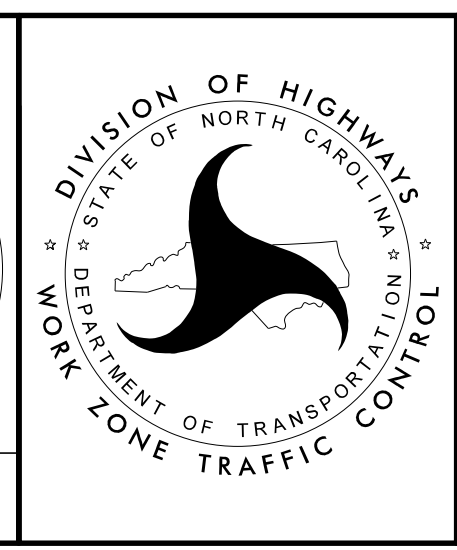

**TEMPORARY TRAFFIC CONTROL  
AREA 2  
PHASE II**