


PROJ. REFERENCE NO.	SHEET NO.
U-6223	TMP-9


PLANS PREPARED FOR THE NCDOT BY:

M MOTT MACDONALD I & E, LLC
 1101 HAYNES STREET, SUITE 101
 RALEIGH, NC 27604
 NC LICENSE NO. F-0669

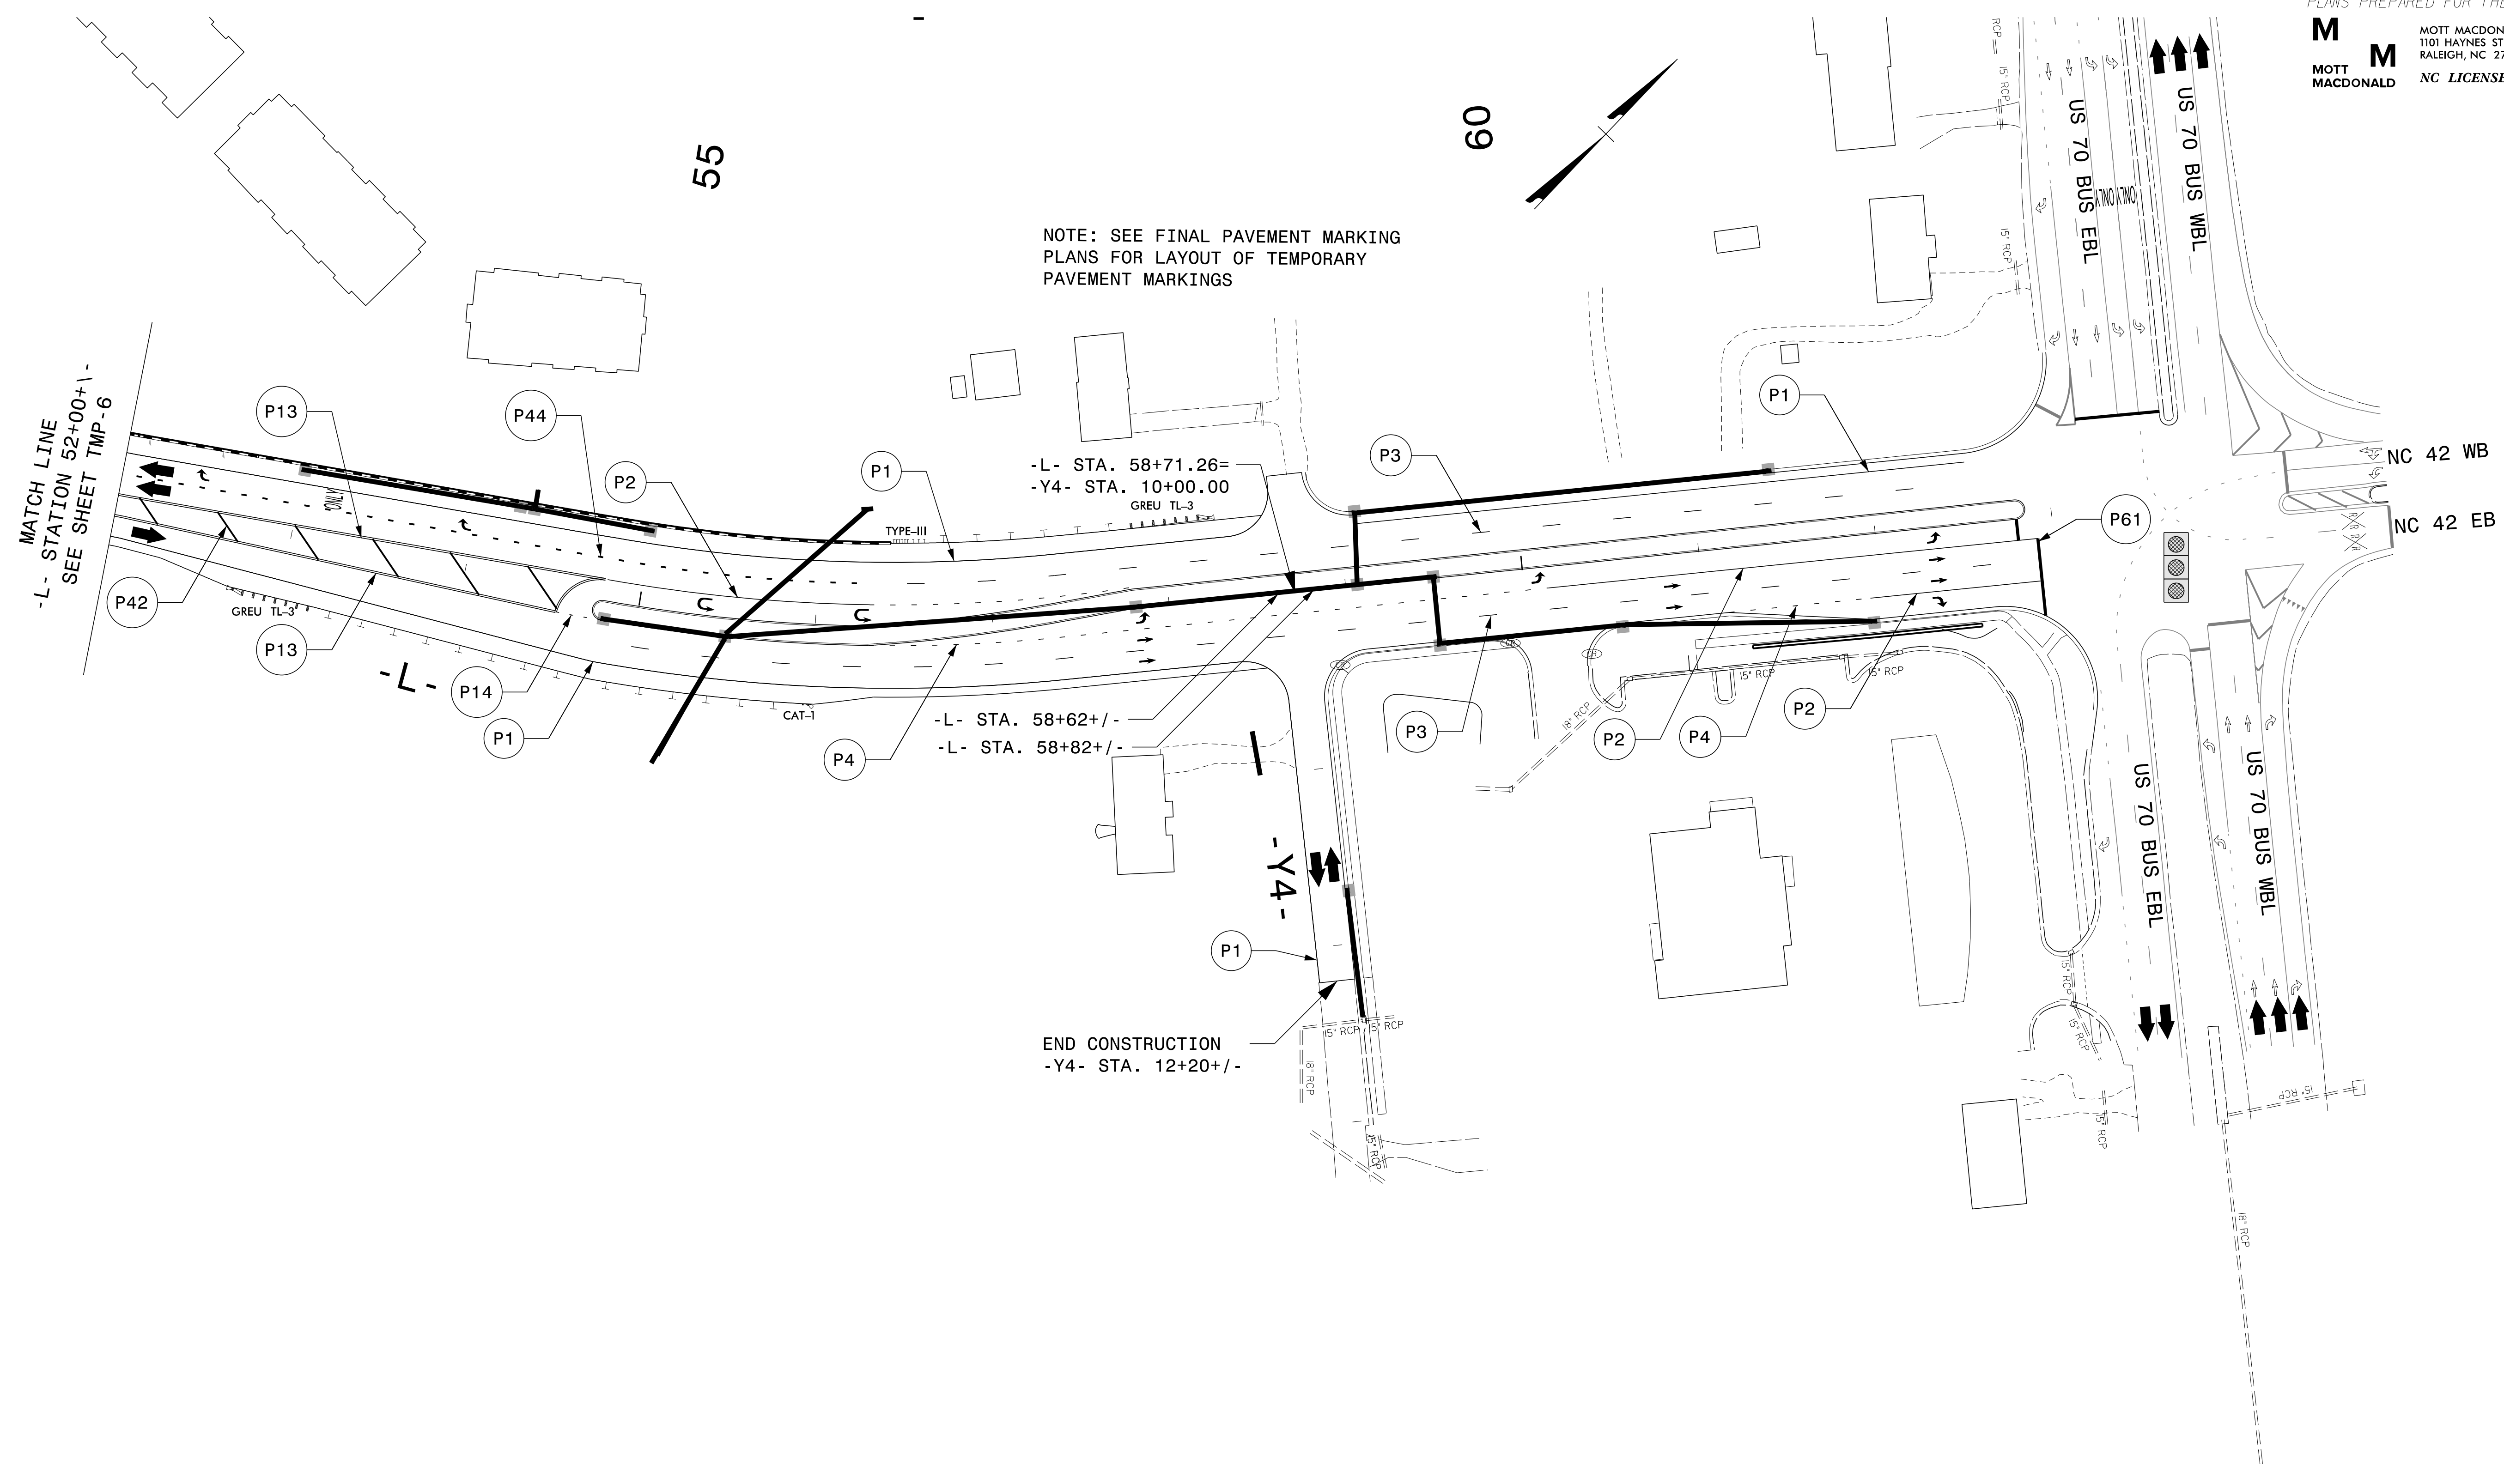


NOTE: SEE FINAL PAVEMENT MARKING PLANS FOR LAYOUT OF TEMPORARY PAVEMENT MARKINGS


5/20/2022
 \\USFH00\HYFSP01\Proj\501000098_SEA-2019-Div-4\Proj\U-6223\TrafficControl\TCP\U-6223_TC_TMP_09.dgn
 User:BS82185

APPROVED: 

DATE: 5/20/2022

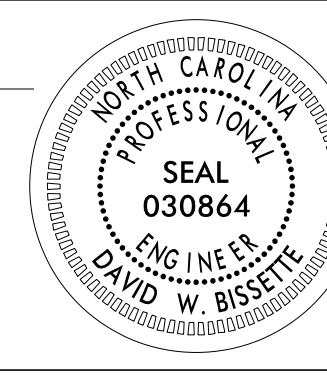

**DOCUMENT NOT CONSIDERED FINAL
 UNLESS ALL SIGNATURES COMPLETED**

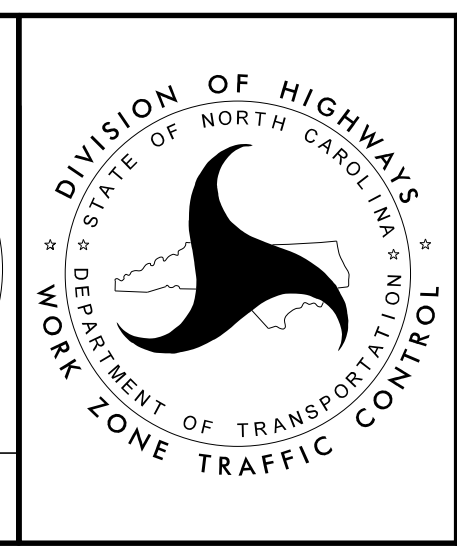

**TEMPORARY TRAFFIC CONTROL
 AREA 2
 PHASE II**