


APPROVED: *Ayman Alqudwah*
 DATE: 04/17/2022

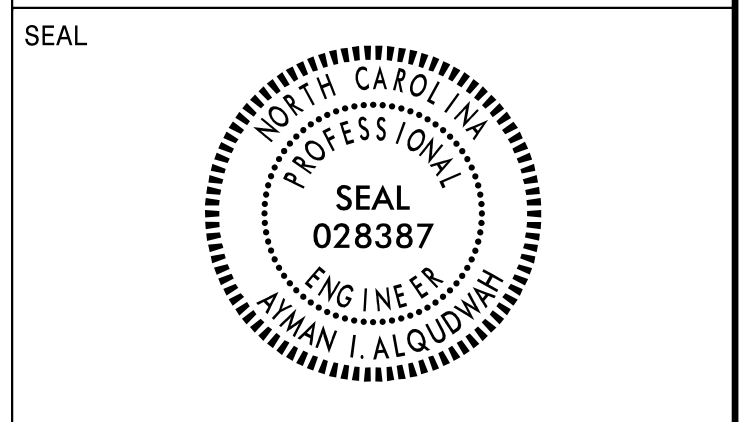

DOCUMENT NOT CONSIDERED FINAL UNLESS ALL SIGNATURES COMPLETED


SIGN NUMBER: 301
 TYPE: D
 QUANTITY: 1
 SIGN WIDTH: 5'-6"
 HEIGHT: 2'-6"
 TOTAL AREA: 13.8 Sq.Ft.
 BORDER TYPE: FLUSH
 RECESS: 0"
 WIDTH: 0.75"
 RADII: 3"
 NO. Z BARS: 1
 LENGTH: 13.8'

BACKG COLOR: Green / Green
 COPY COLOR: White

SYMBOL	X	Y	WID	HT
AR_Type D	12.1	19.3	6	9
AR_Type D	49.4	4.7	6	9

MAT'L: 0.125" (3.2 mm) ALUMINUM

DESIGN BY: D. BEARD
 PROJECT ID: U-6223
 CHECKED BY: A. ALQUDWAH
 LOCATION:
 Mar 31, 2022
 DIV: 4

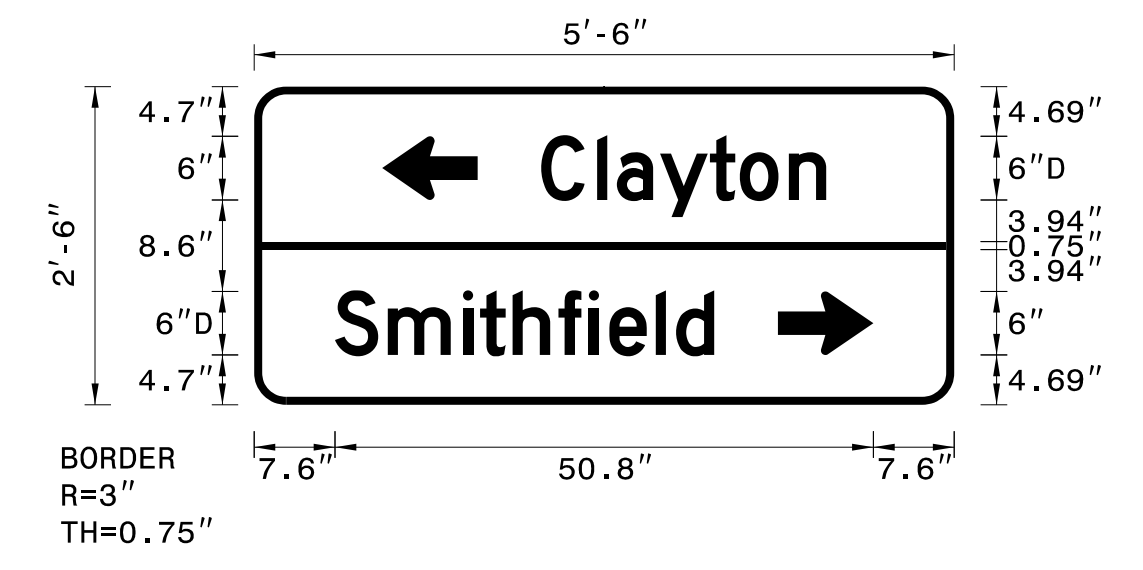

Spacing Factor is 1 unless specified otherwise

LETTER POSITIONS

Letter spacings are to start of next letter													Series/Size
													Text Length
C	l	a	y	t	o	n							D 2000
27.1	5.3	1.9	4.1	4.7	2.8	4.6	3.5	12.1					26.9
S	m	i	t	h	f	i	e	l	d				D 2000
7.6	5	7.1	1.6	3.1	4.3	2.9	1.9	4.4	1.9	3.6	22.6		35.8

FILENAME: Guidsign_Shuttle

NORTH CAROLINA D.O.T. SIGN DETAIL


SIGN NUMBER: 302
 TYPE: D
 QUANTITY: 1
 SIGN WIDTH: 3'-0"
 HEIGHT: 2'-0"
 TOTAL AREA: 6.0 Sq.Ft.
 BORDER TYPE: FLUSH
 RECESS: 0"
 WIDTH: 0.75"
 RADII: 3.00"
 NO. Z BARS: 1
 LENGTH: 6.0'

BACKG COLOR: Green
 COPY COLOR: White

SYMBOL	X	Y	WID	HT

MAT'L: 0.125" (3.2 mm) ALUMINUM

DESIGN BY: D. BEARD
 PROJECT ID: U-6223
 CHECKED BY: A. ALQUDWAH
 LOCATION:
 Mar 31, 2022
 DIV: 4

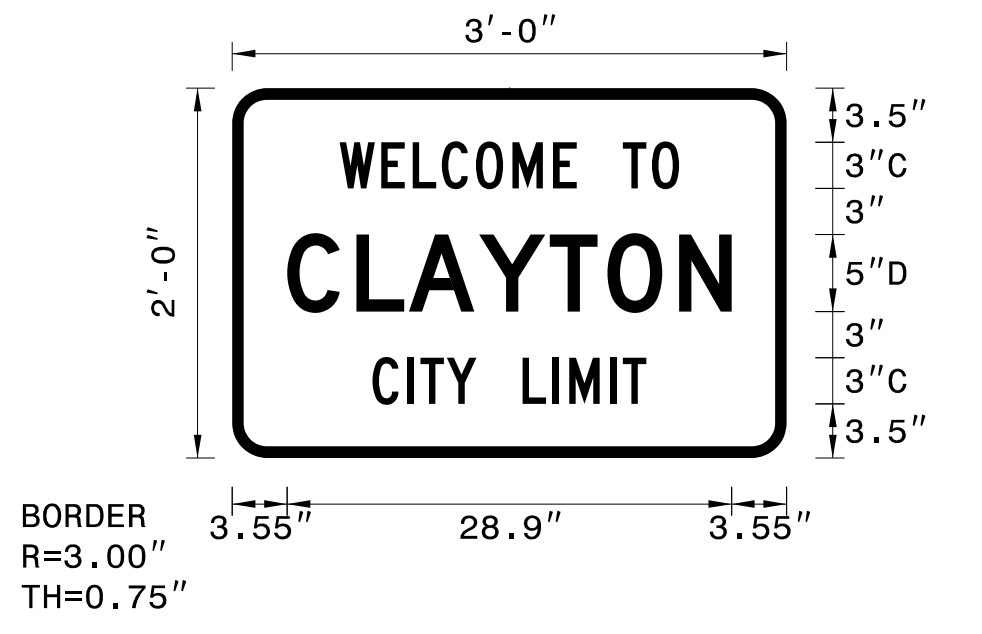

Spacing Factor is 1 unless specified otherwise

LETTER POSITIONS

Letter spacings are to start of next letter													Series/Size
													Text Length
W	E	L	C	O	M	E	T	O					C 2000
7	2.7	2	1.9	2.2	2.4	2.6	1.5	3	1.9	1.8	7		22.1
C	L	A	Y	T	O	N							D 2000
3.6	4.5	3.4	4.6	4.6	3.8	4.6	3.4	3.6					28.9
C	I	T	Y	L	I	M	I	T					C 2000
9.1	2.3	0.8	1.7	1.9	3	2	1.1	2.6	0.8	1.5	9.1		17.8

FILENAME: Guidsign_Shuttle

NORTH CAROLINA D.O.T. SIGN DETAIL

04/14/22 S:\S&D\Eastern\Derrick\U-6223\U-6223-Sign-2.dgn jstbibeard

SIGN DESIGNS