

PREPARED IN THE OFFICE OF:


Wooten

120 North Boylan Avenue Raleigh, NC 27603-1423
919.828.0531 Fax 919.834.3559
License Number: F-0115

VERTICAL SCALE
5' 0 5' 10'


HORIZONTAL SCALE
25' 0 25' 50'

PROJECT REFERENCE NO. U-6223	SHEET NO. UC-8
DESIGNED BY: CMG	
DRAWN BY: TK	
CHECKED BY: DGM	
APPROVED BY: CMG	
REVISED:	
NORTH CAROLINA DEPARTMENT OF TRANSPORTATION	
UTILITIES ENGINEERING SEC. PHONE: (919) 707-6690 FAX: (919) 250-4151	

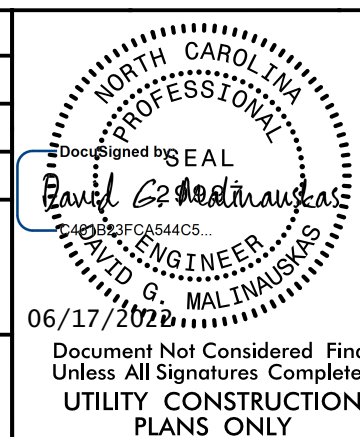

PROFILE SHOWN IS BASED ON STATIONING ALONG
PROPOSED WATER LINE ALIGNMENT ALONG
ROADWAY ALIGNMENT -L-
(SEE SHEET UC-4)

8" Water Line (WL1)

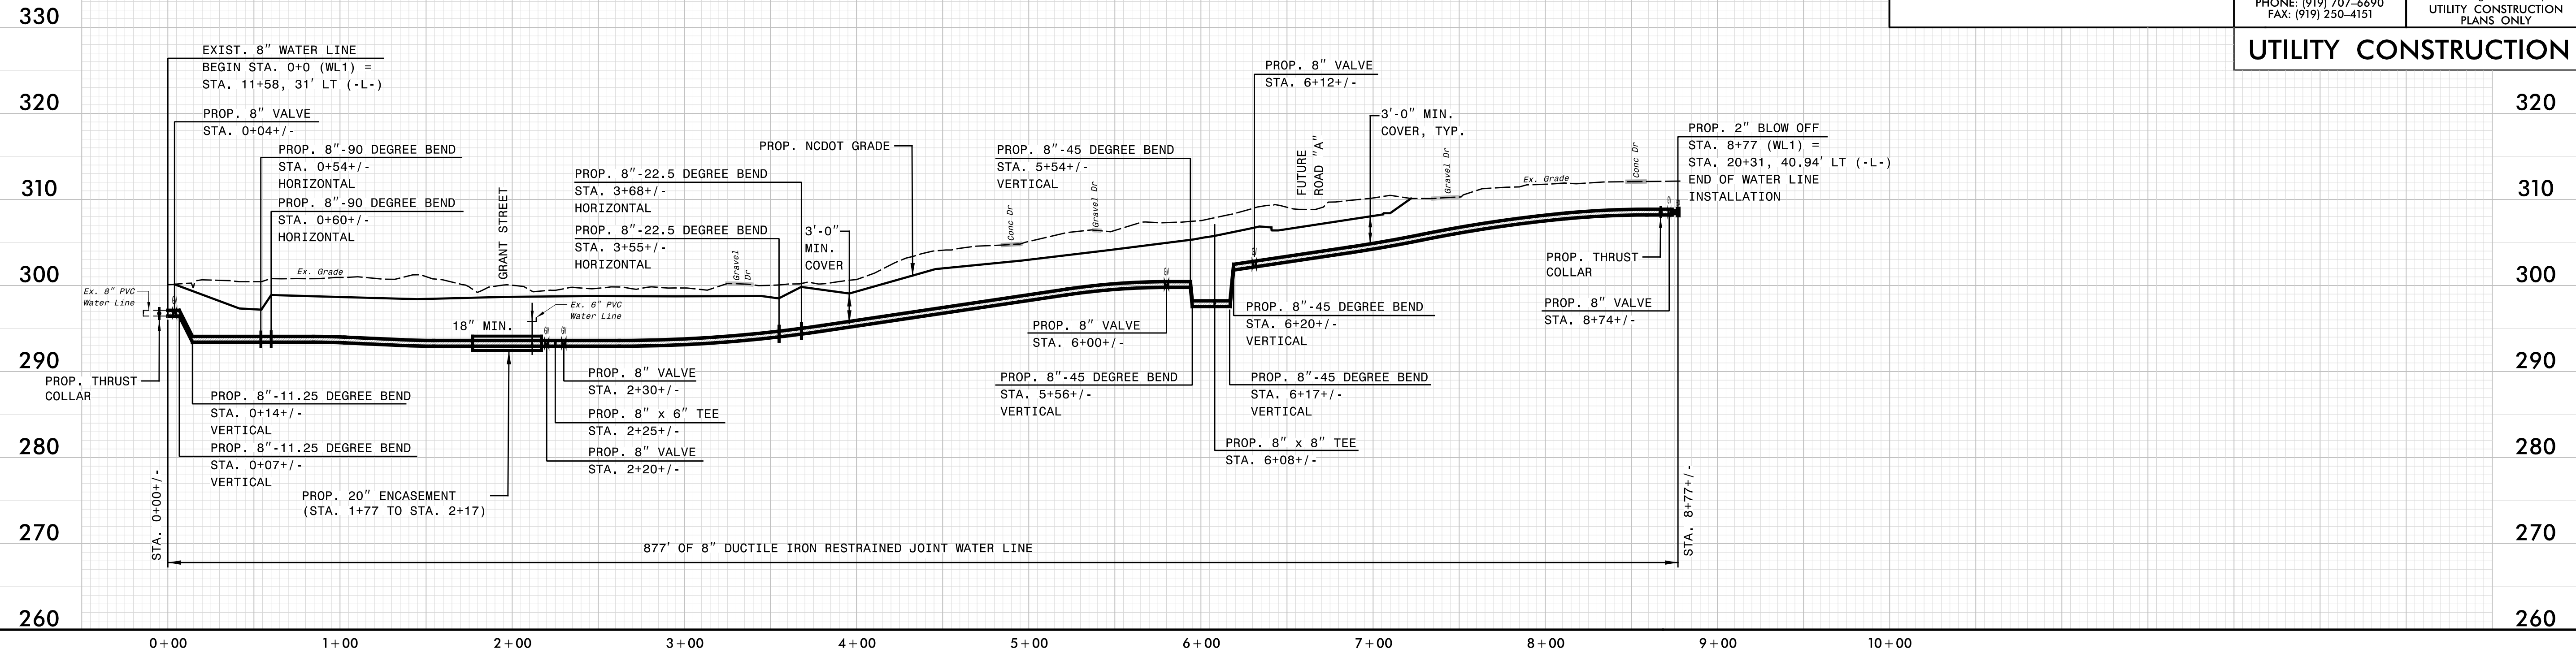

PROFILE SHOWN IS BASED ON STATIONING ALONG
PROPOSED WATER LINE ALIGNMENT ALONG
ROADWAY ALIGNMENT -L-
(SEE SHEET UC-4)

8" Water Line (WL2)

