



PROFILE SHOWN IS BASED ON STATIONING ALONG
 PROPOSED WATER LINE ALIGNMENT ALONG
 ROADWAY ALIGNMENT -L-
 (SEE SHEET UC-6 AND UC-7)
12" Water Line (WL3)


PREPARED IN THE OFFICE OF:

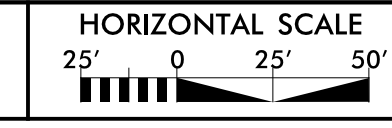

120 North Boylan Avenue Raleigh, NC 27603-1423
 919.828.0531 Fax 919.834.3559
 License Number: F-0115

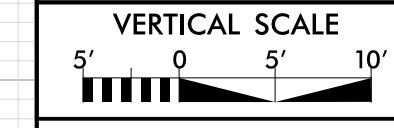

PROJECT REFERENCE NO. U-6223	SHEET NO. UC-9
DESIGNED BY: CMG	
DRAWN BY: TK	
CHECKED BY: DGM	
APPROVED BY: CMG	
REVISED:	
NORTH CAROLINA DEPARTMENT OF TRANSPORTATION	
UTILITIES ENGINEERING SEC. PHONE: (919) 707-6690 FAX: (919) 250-4151	Document Not Considered Final Unless All Signatures Completed UTILITY CONSTRUCTION PLANS ONLY

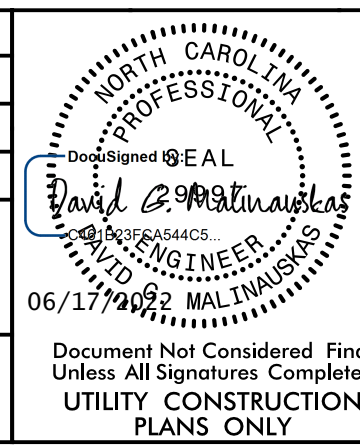

UTILITY CONSTRUCTION

