



UTILITIES BY OTHERS

NOTE:
ALL UTILITY WORK SHOWN ON THIS SHEET WILL BE DONE BY OTHERS. NO PAYMENT WILL BE MADE TO THE CONTRACTOR FOR UTILITY WORK SHOWN ON THIS SHEET.

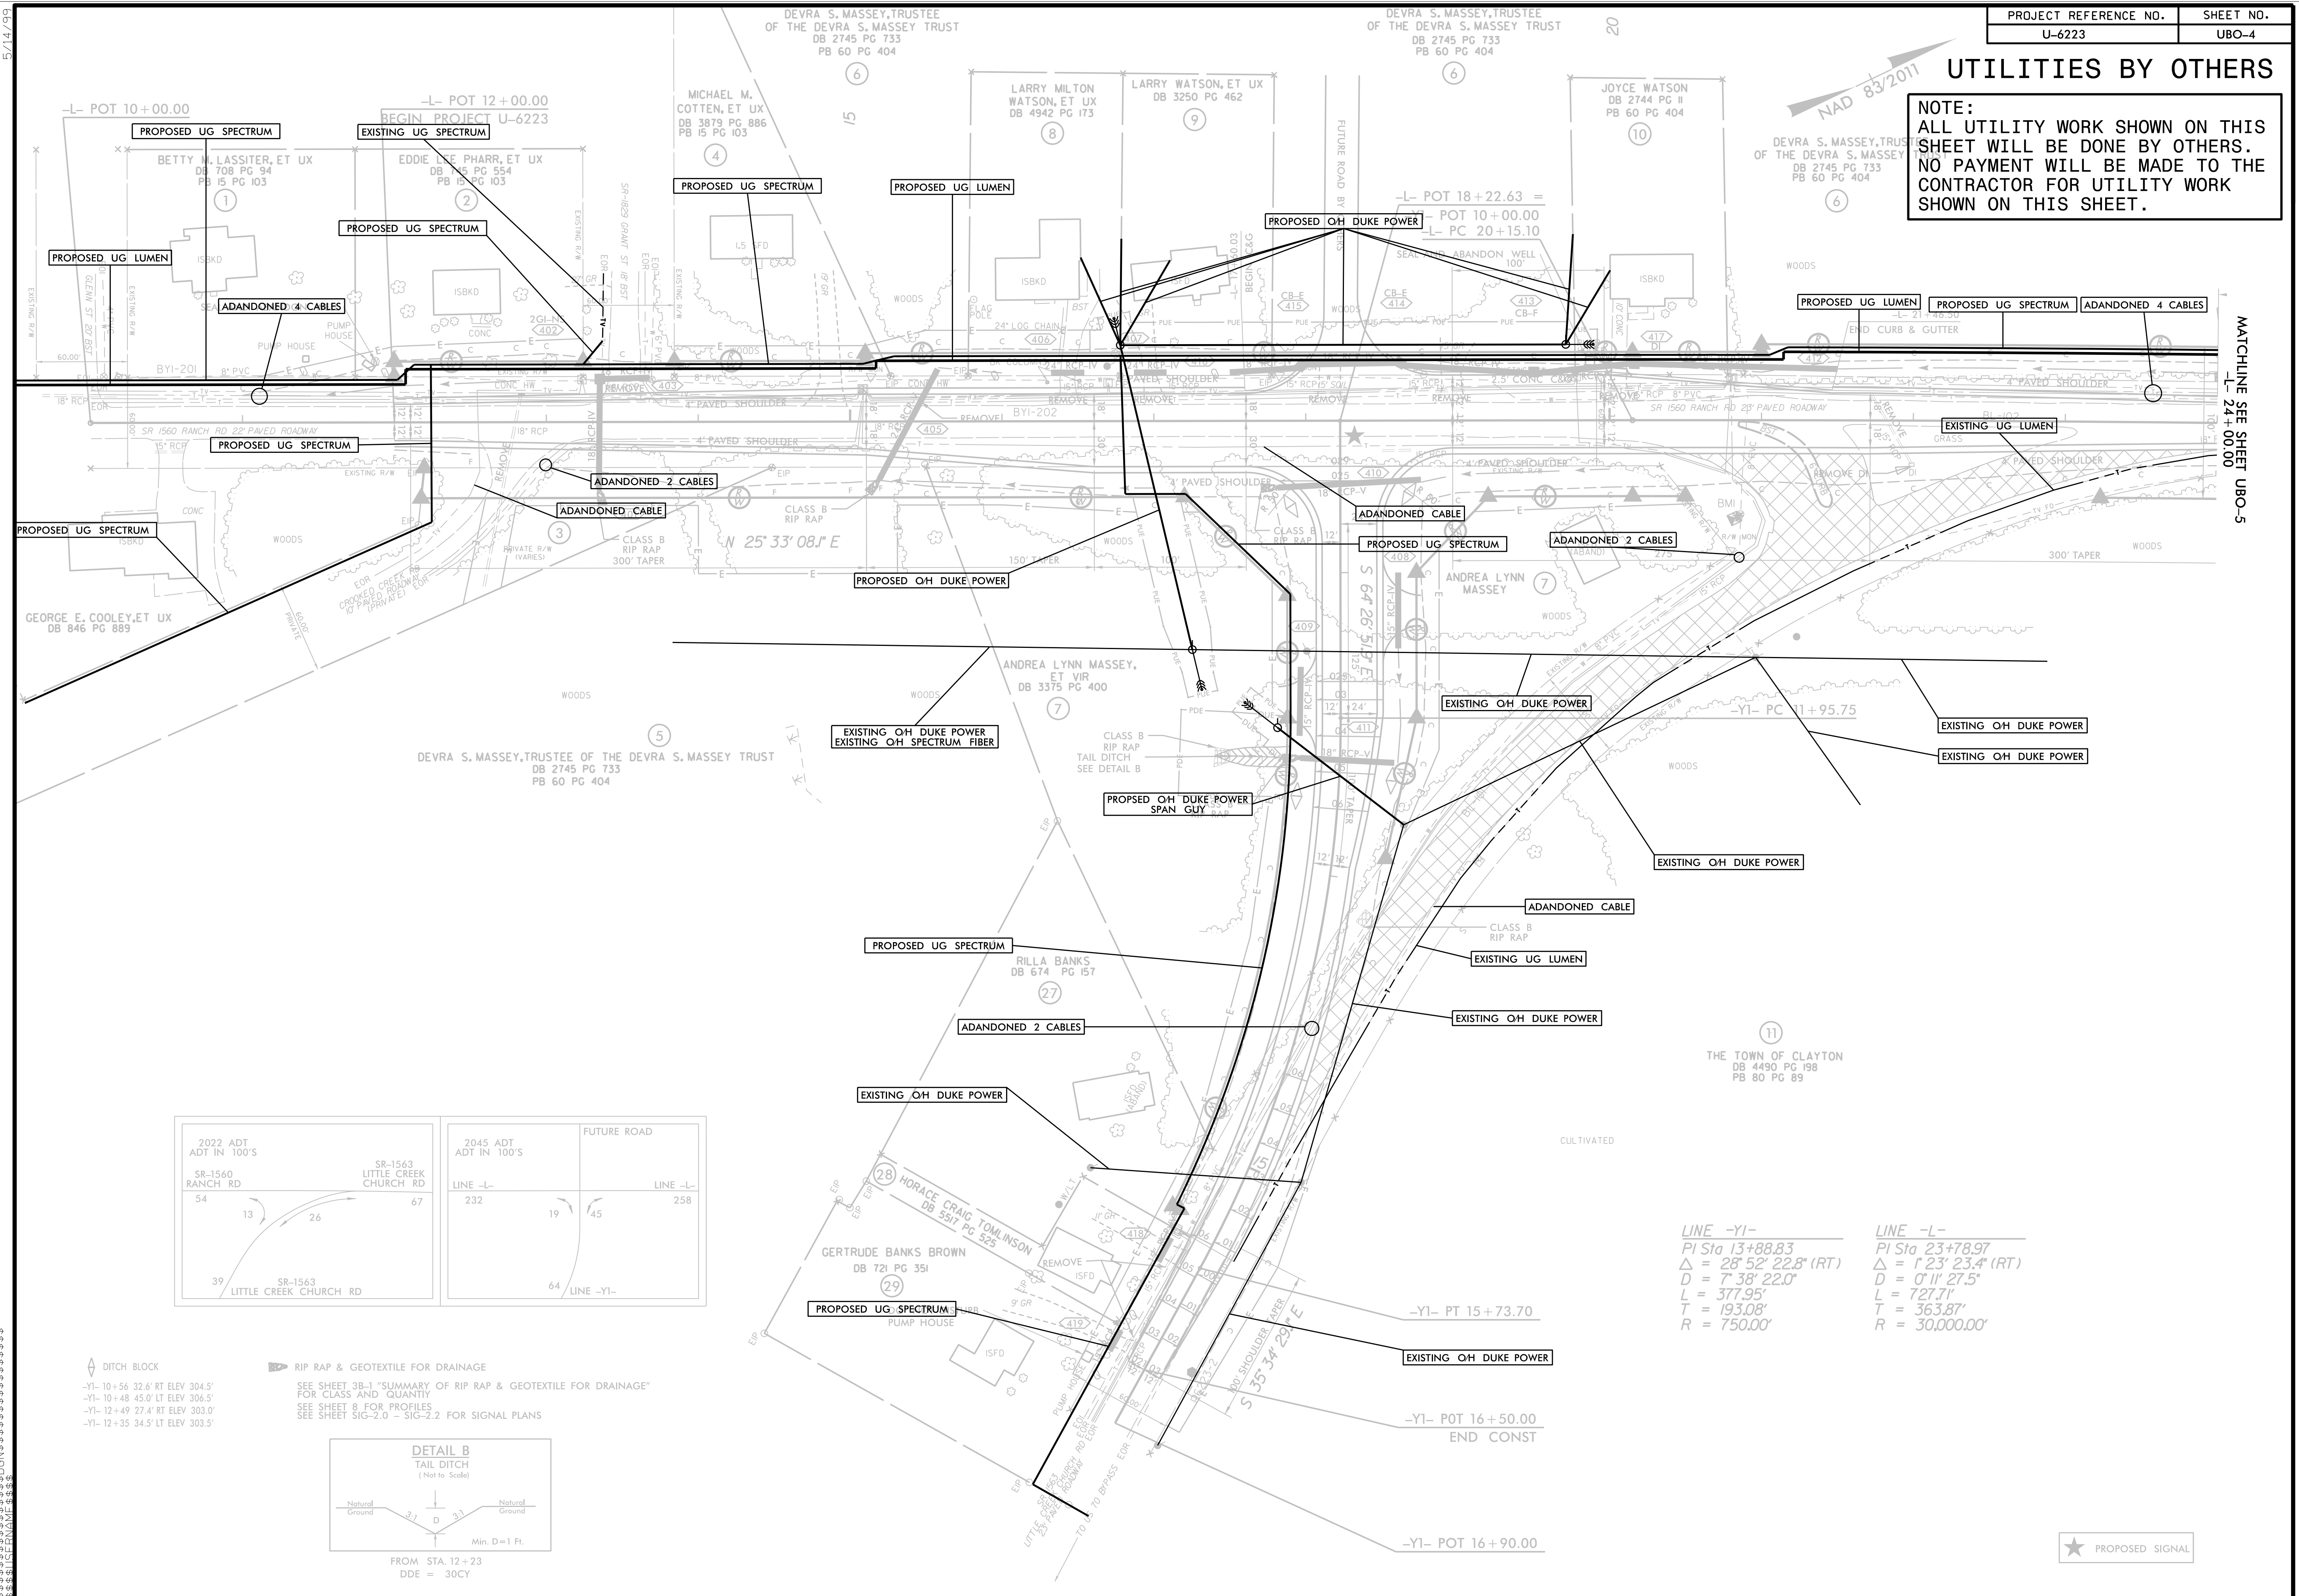

5/14/09

MATCHLINE SEE SHEET UBO-5

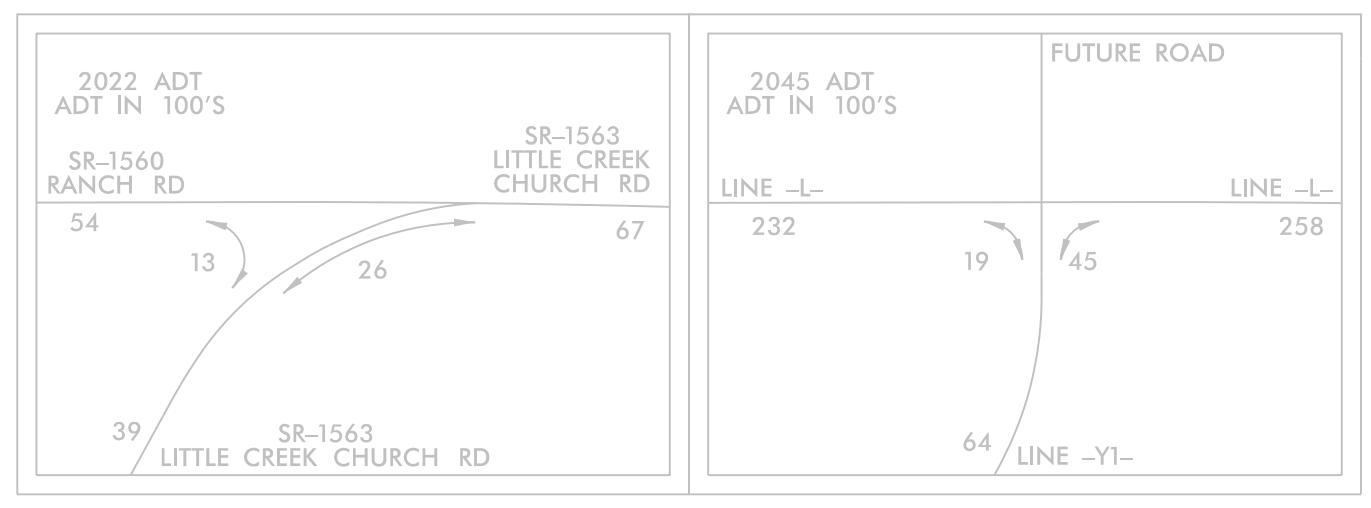

DITCH BLOCK


- YI- 10+56 32.6' RT ELEV 304.5'
- YI- 10+48 45.0' LT ELEV 306.5'
- YI- 12+49 27.4' RT ELEV 303.0'
- YI- 12+35 34.5' LT ELEV 303.5'

RIP RAP & GEOTEXTILE FOR DRAINAGE

SEE SHEET 3B-1 "SUMMARY OF RIP RAP & GEOTEXTILE FOR DRAINAGE" FOR CLASS AND QUANTITY

SEE SHEET 8 FOR PROFILES

SEE SHEET SIG-2.0 - SIG-2.2 FOR SIGNAL PLANS

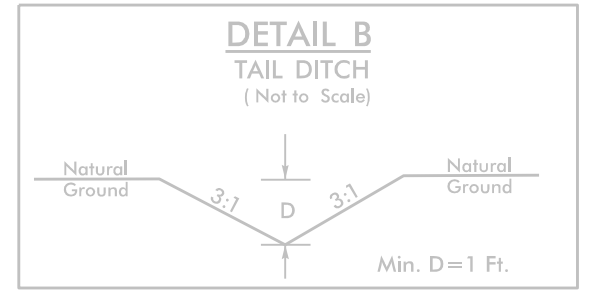

LINE -YI-
PI Sta 13+88.83
 $\Delta = 28^{\circ} 52' 22.8" (RT)$
 $D = 7^{\circ} 38' 22.0"$
 $L = 377.95'$
 $T = 193.08'$
 $R = 750.00'$

LINE -L-
PI Sta 23+78.97
 $\Delta = 1^{\circ} 23' 23.4" (RT)$
 $D = 0^{\circ} 11' 27.5"$
 $L = 727.71'$
 $T = 363.87'$
 $R = 30,000.00'$

★ PROPOSED SIGNAL