


UTILITIES BY OTHERS




NOTE:
 ALL UTILITY WORK SHOWN ON THIS SHEET WILL BE DONE BY OTHERS. NO PAYMENT WILL BE MADE TO THE CONTRACTOR FOR UTILITY WORK SHOWN ON THIS SHEET.

SEE SHEET 9 FOR PROFILE OF -Y4-
 SHEET 21G-4.0 - SIG-4.2 FOR SIGNAL PLANS
 SHEET 21H-1 FOR NOISE WALL ENVELOPE
 SHEET NW-1 - NW-3 FOR NOISE WALL PLANS
 SEE SHEET W-1 - W-3 FOR RETAINING WALL PLANS

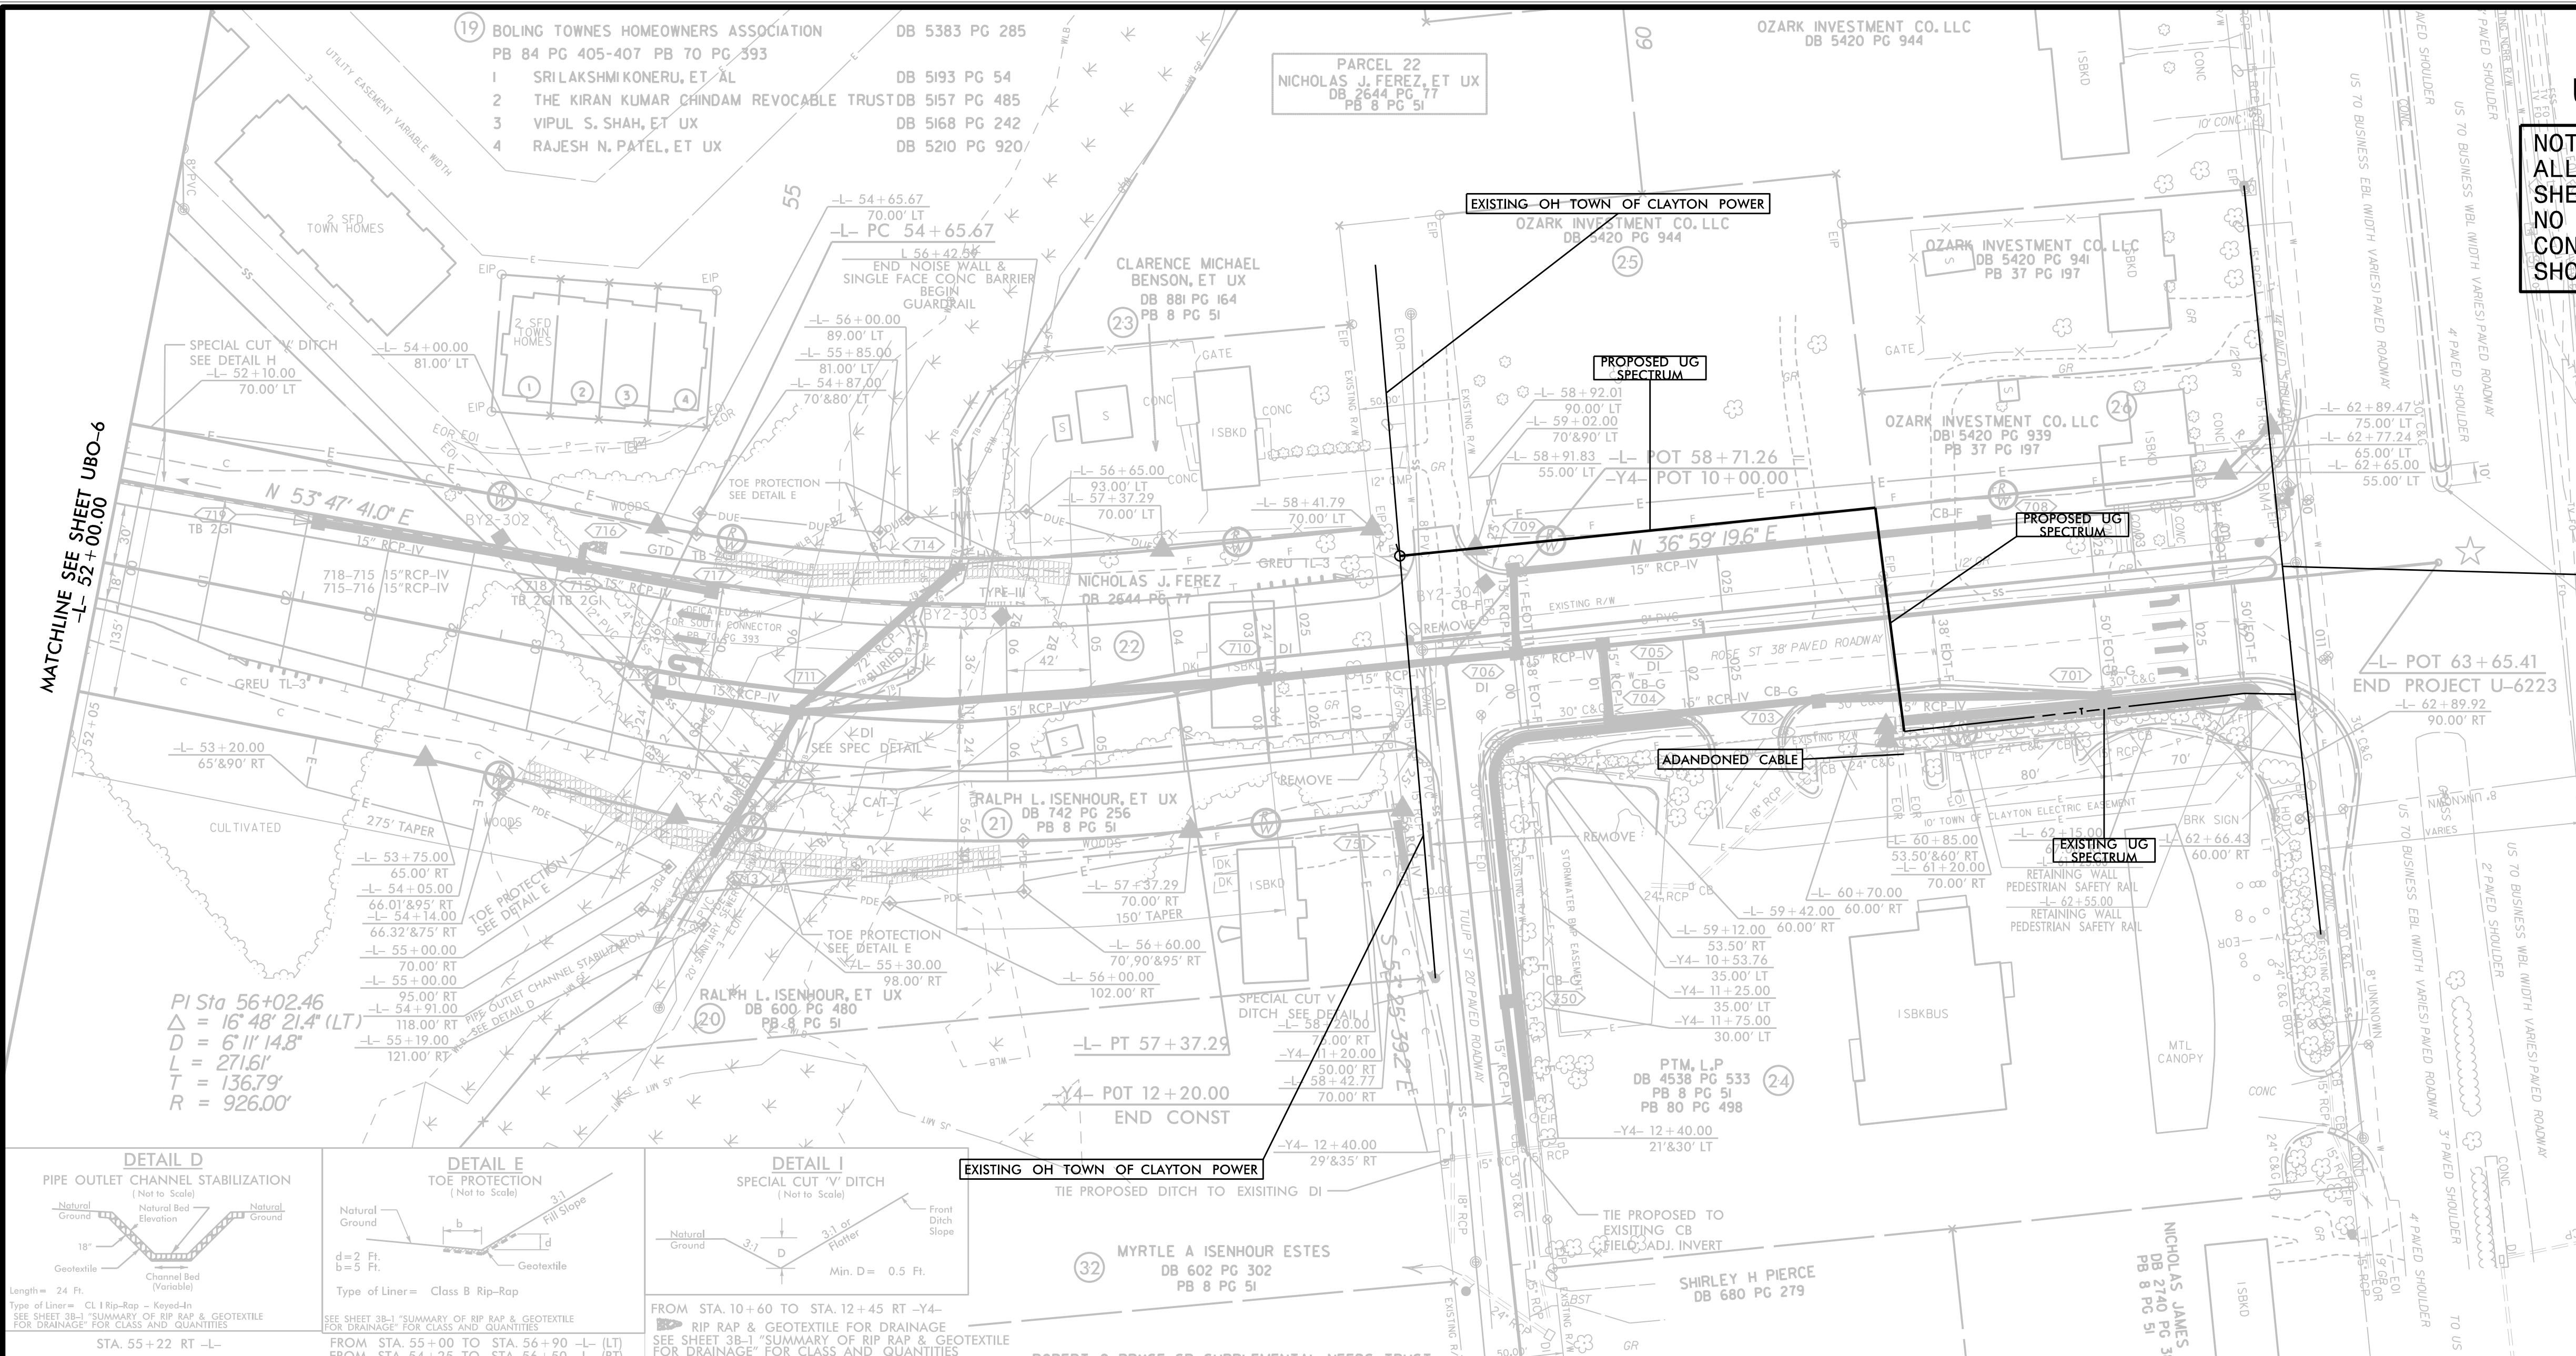

MATCHLINE SEE SHEET UBO-6
 L- 52+00.00

PI Sta 56+02.46
 $\Delta = 16' 48'' 21.4'' (LT)$
 $D = 6' 11'' 14.8''$
 $L = 271.61'$
 $T = 136.79'$
 $R = 926.00'$

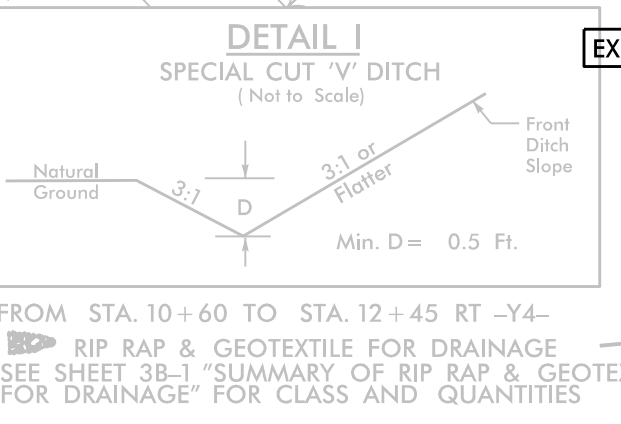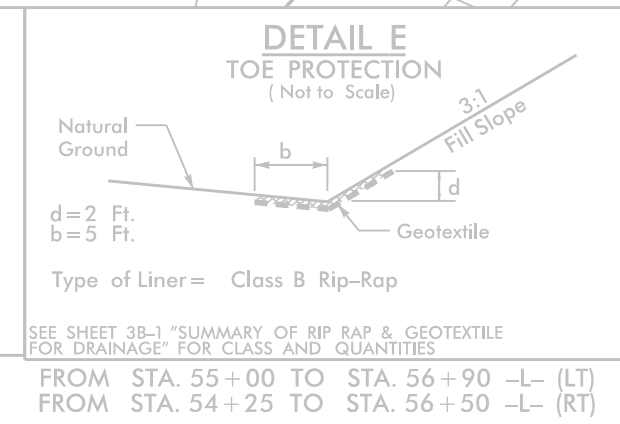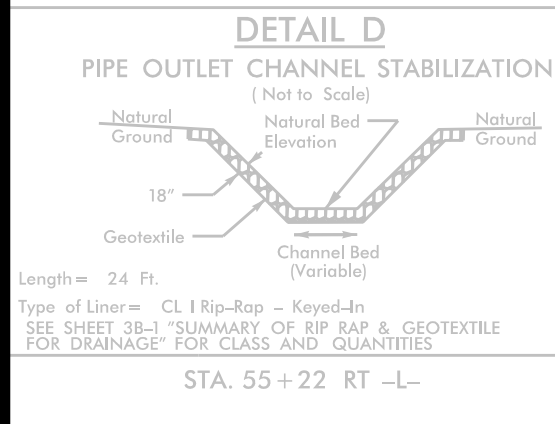

REMOVED & REPLACE 2.5' C&G REPAIR PAVEMENT

REVISIONS

2022 ADT	401	US-70
2045 ADT	542	
ADT IN 100'S		
ROSE ST	12/46	200/216
		NC-42
		261/442
28/187	6/26	51/111
	246/417	US-70

★ REVISED SIGNAL

NAD 83/2011

5/14/2011