



6/23/16

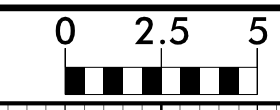

PROJ. REFERENCE NO.  
U-6223

SHEET NO.  
X-10

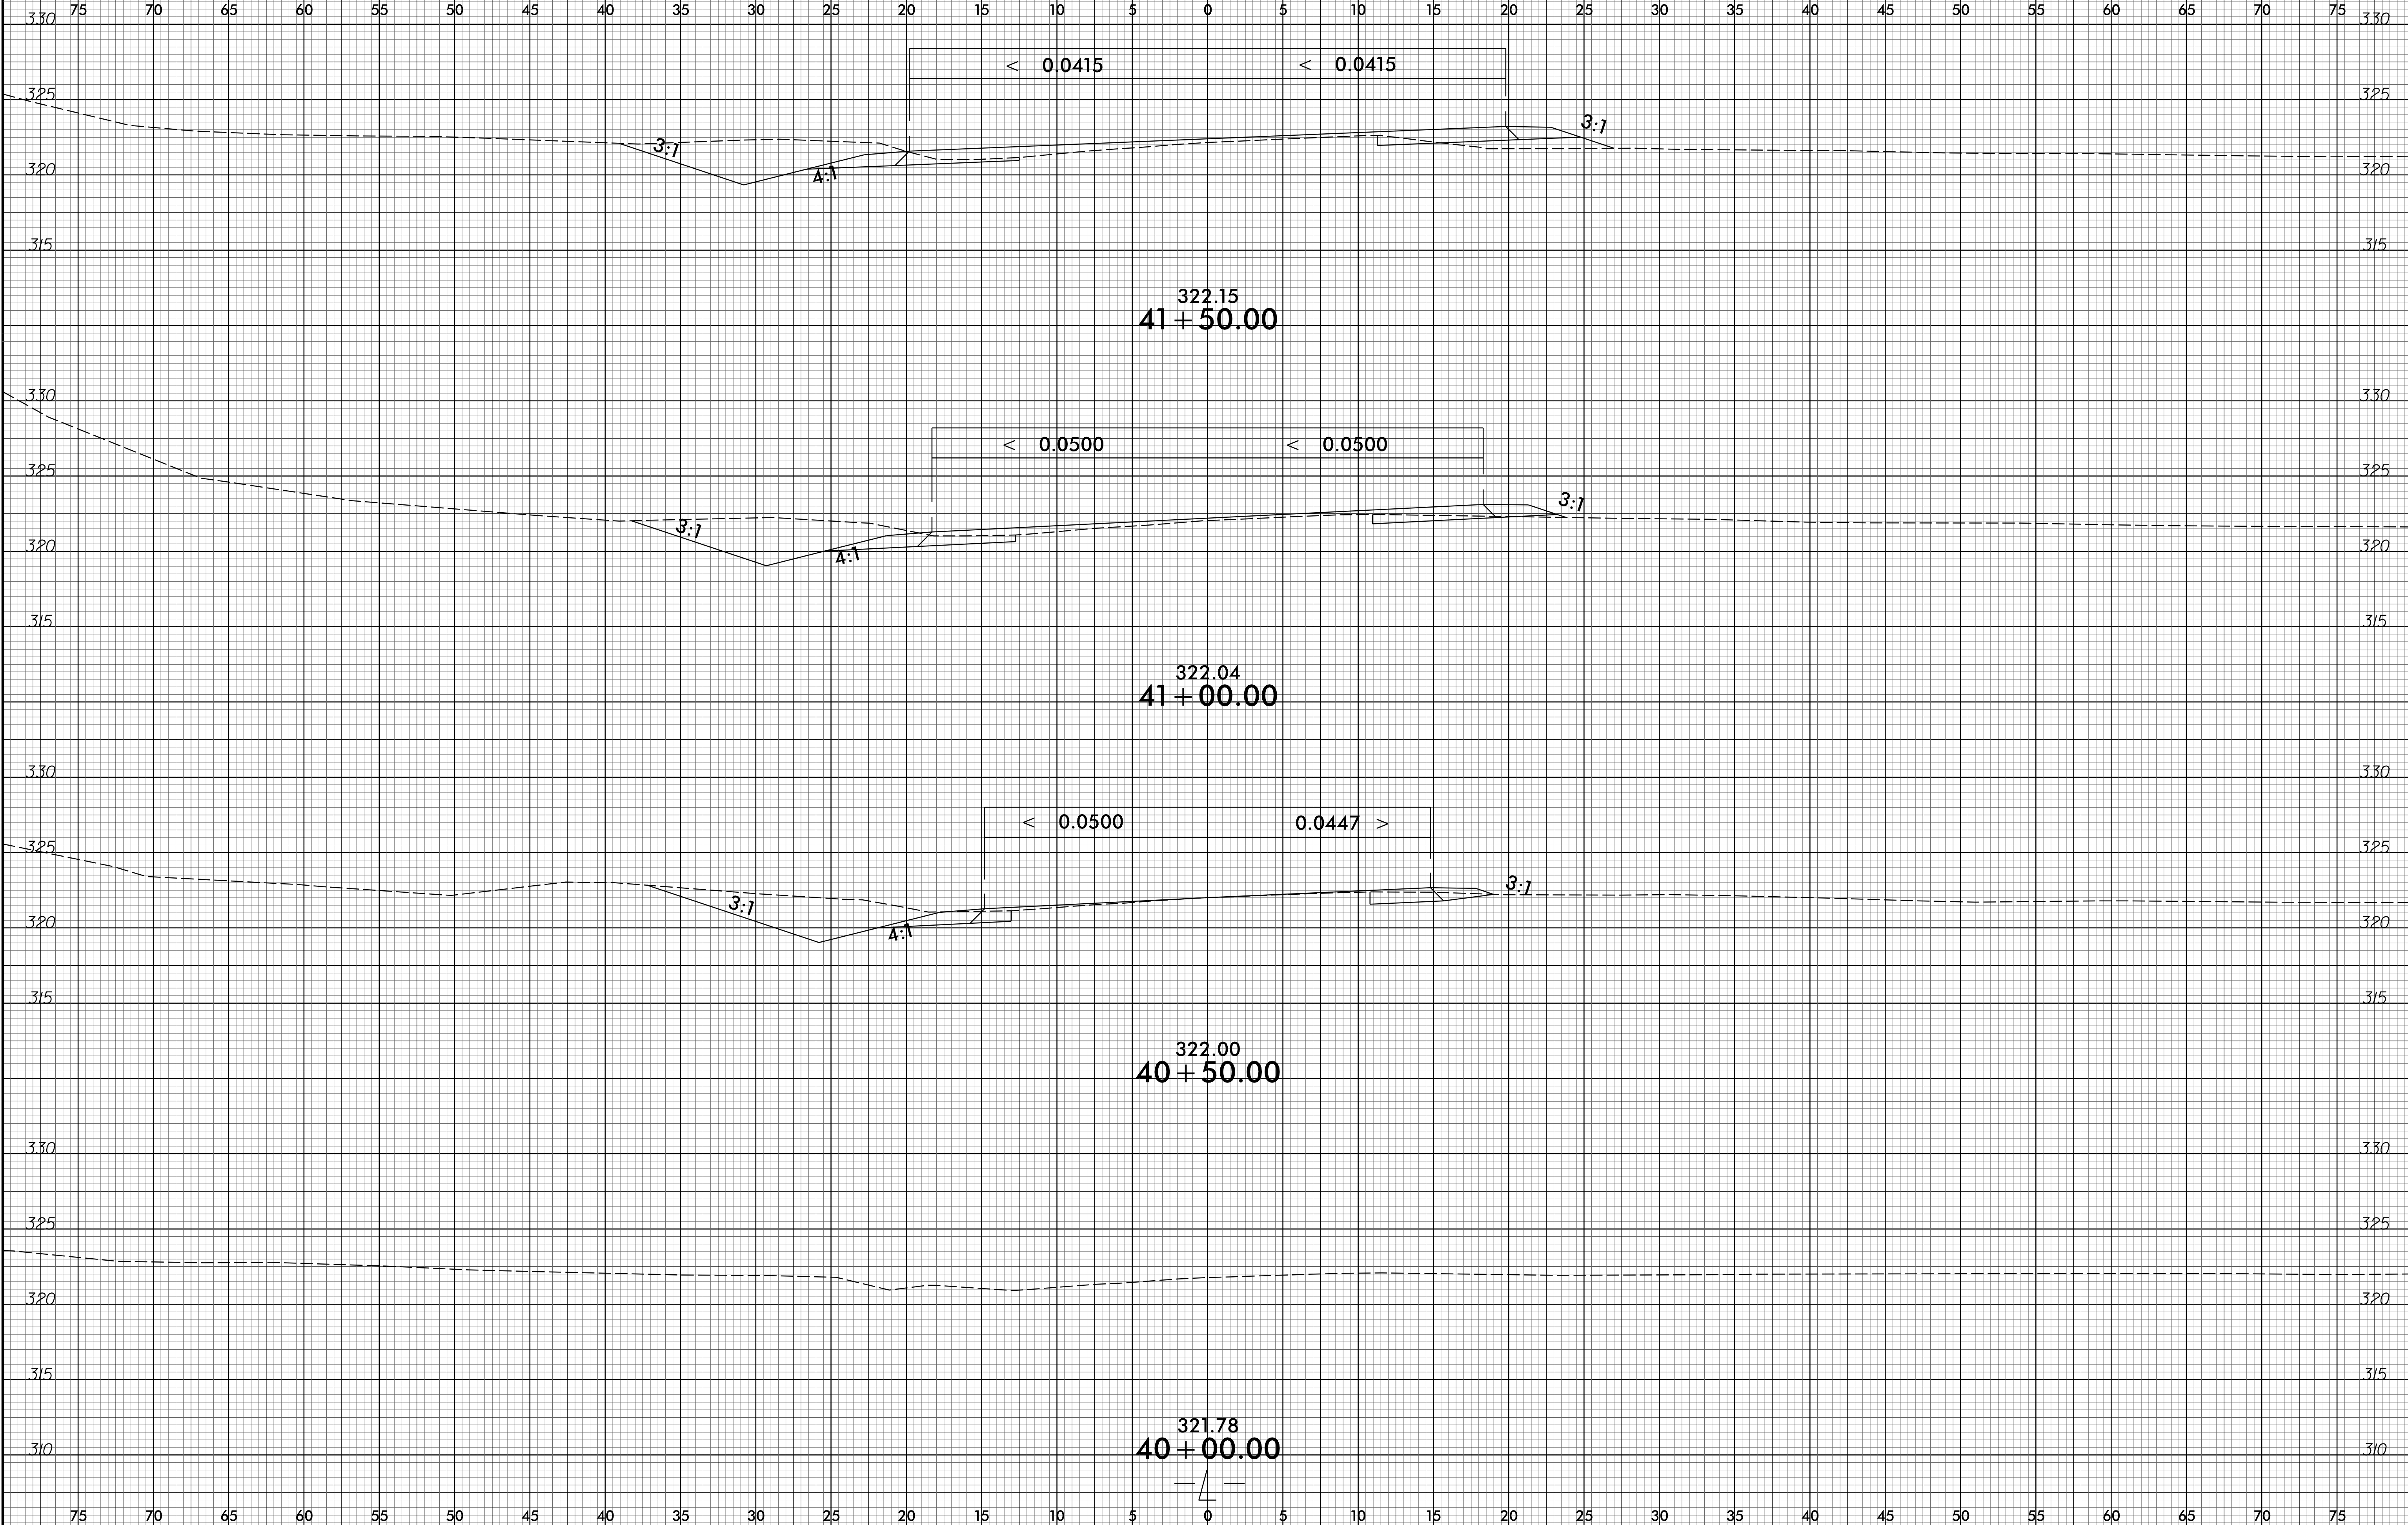

12-APR-2022 20:56  
R:\Fogel\XSS\U-6223.DDC4\_XPL.L\_part2.dgn  
\$\$\$USERNAME\$\$\$