


6/23/16

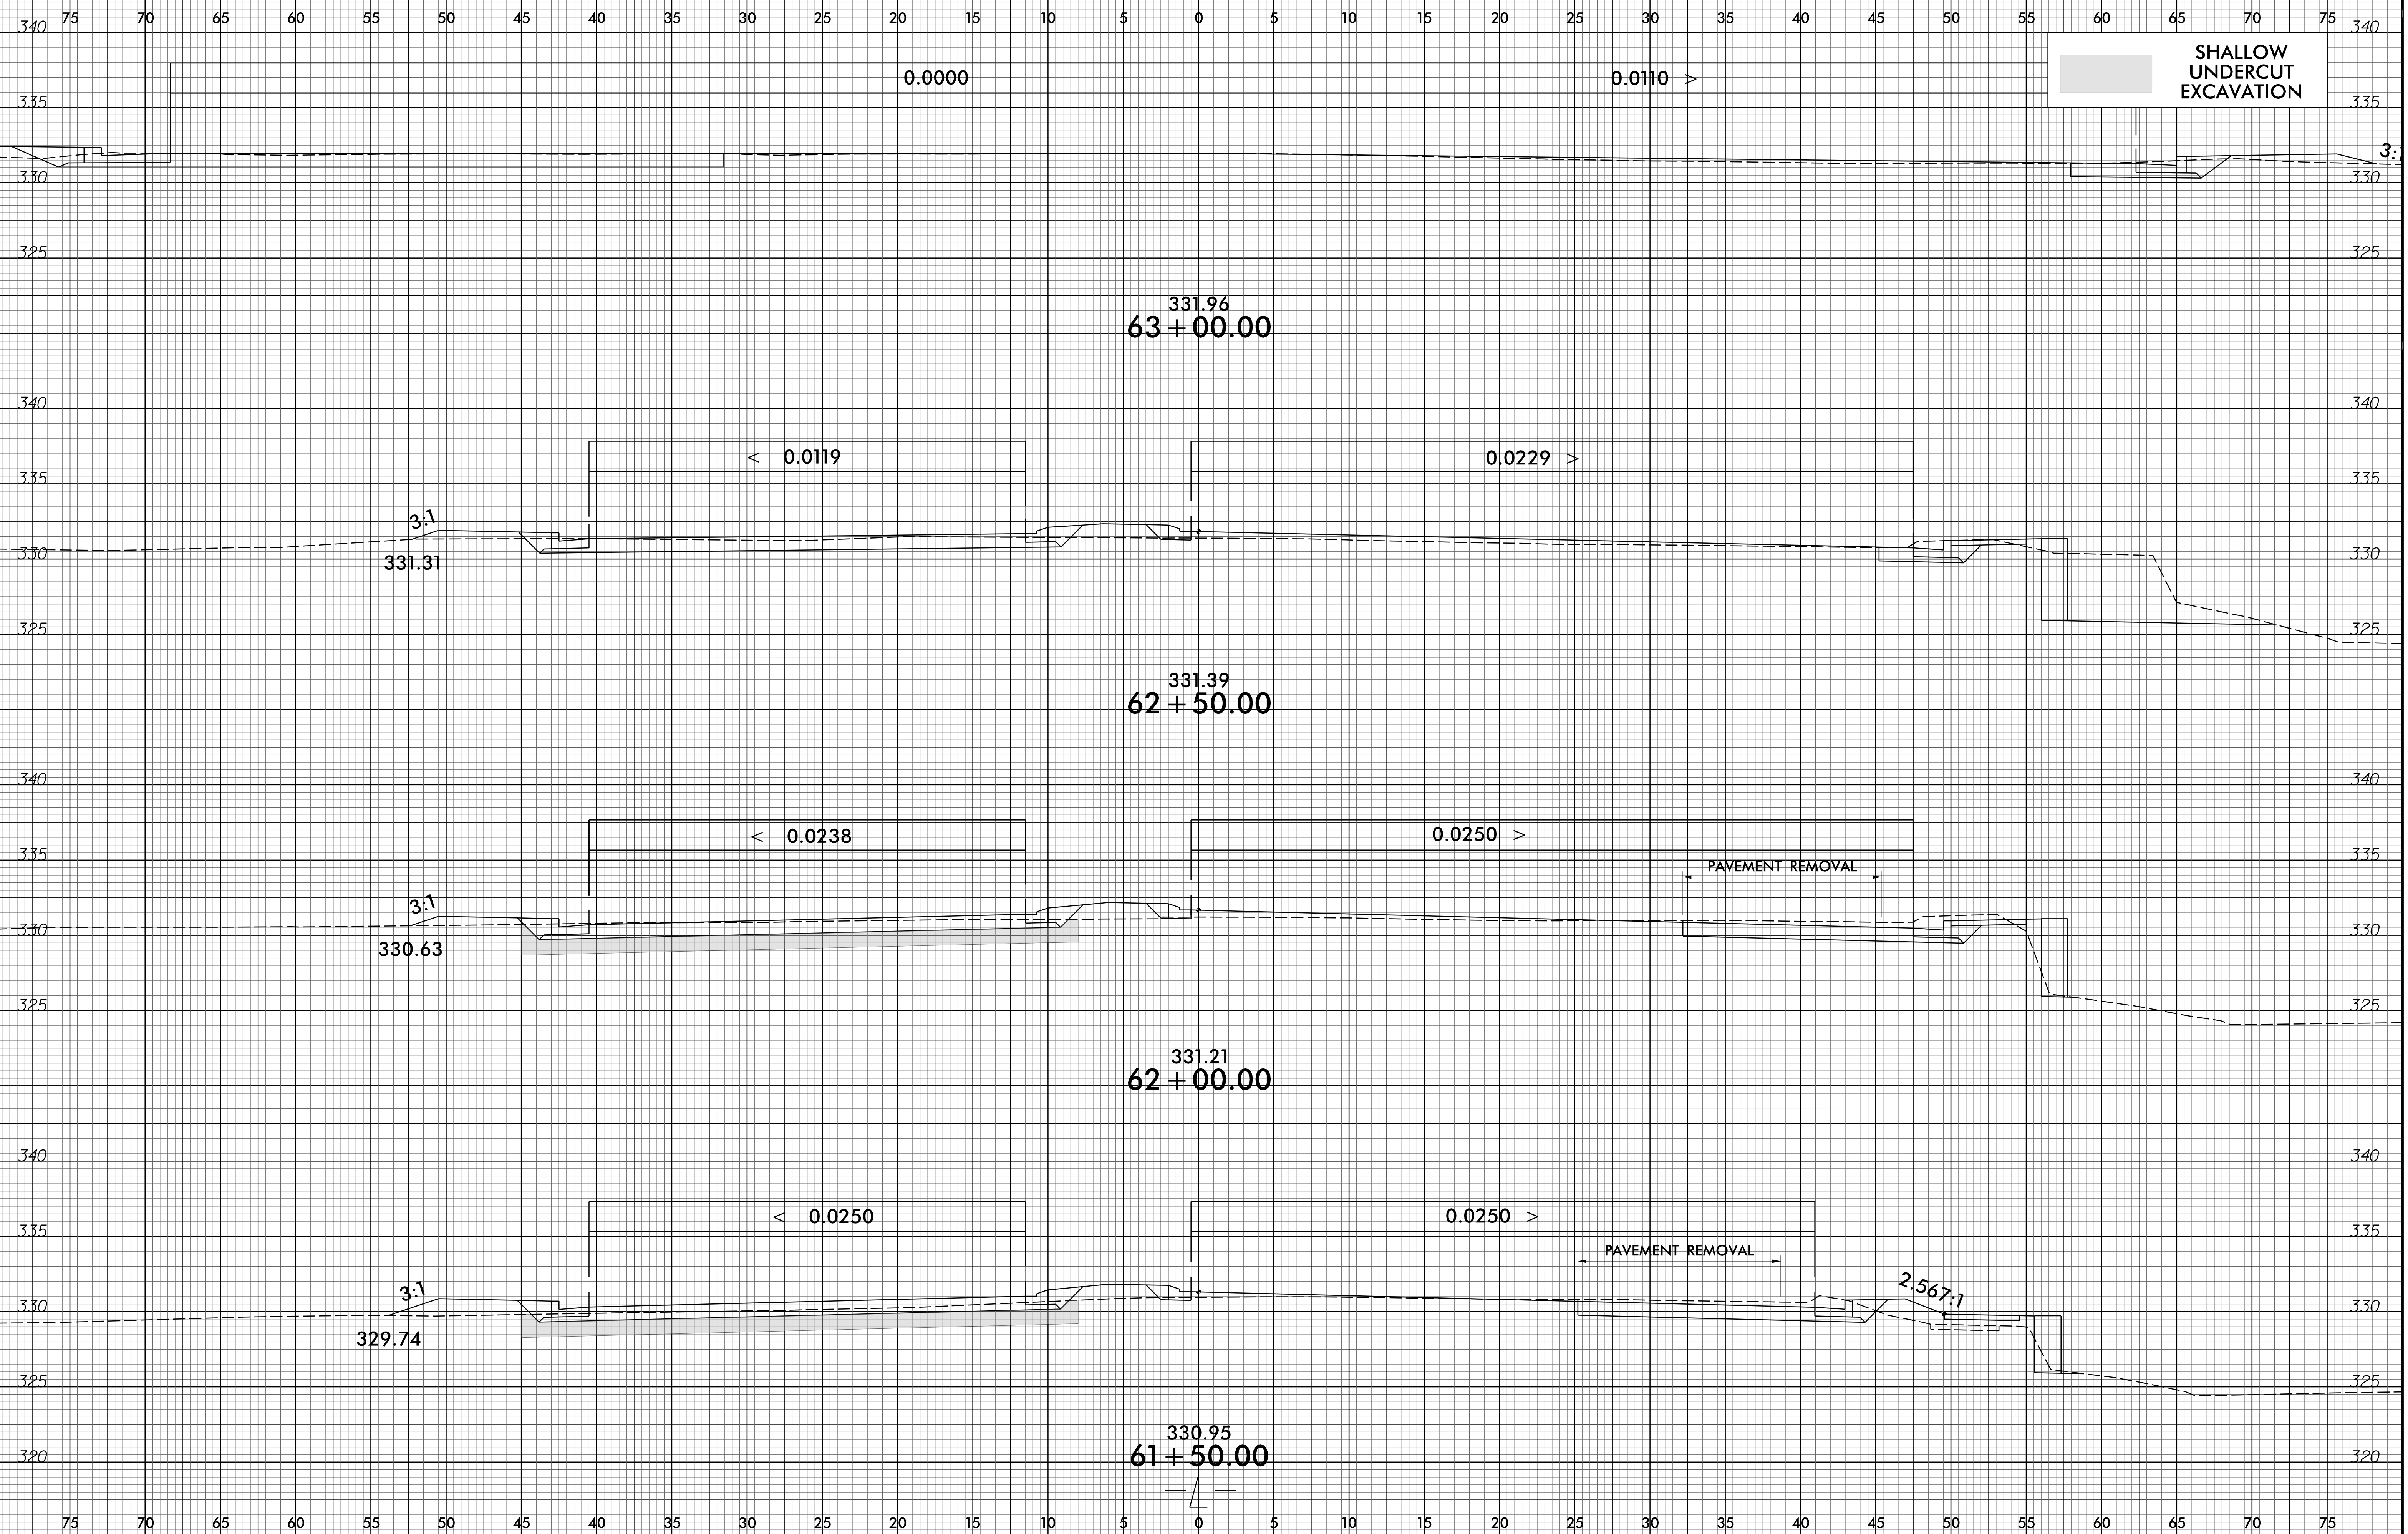

03 MAY 2022 15:14
C:\ProgramData\Autodesk\U-6223\DDC4_XPL_L...part2.dgn
Division 2 DDC