

**This electronic collection of documents is provided  
for the convenience of the user  
and is Not a Certified Document –**

**The documents contained herein were originally issued  
and sealed by the individuals whose names and license  
numbers appear on each page, on the dates appearing  
with their signature on that page.**



**This file or an individual page  
shall not be considered a certified document.**

PROFILE SHOWN IS BASED ON STATIONING ALONG  
 PROPOSED WATER LINE ALIGNMENT ALONG  
 ROADWAY ALIGNMENT -L-  
 (SEE SHEET UC-6 AND UC-7)  
**12" Water Line (WL3)**


PREPARED IN THE OFFICE OF:



120 North Boylan Avenue Raleigh, NC 27603-1423  
 919.828.0531 Fax 919.834.3559  
 License Number: F-0115

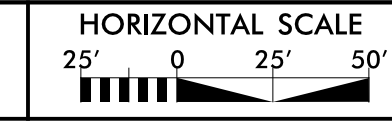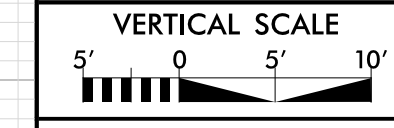

PROJECT REFERENCE NO. <b>U-6223</b>	SHEET NO. <b>UC-9</b>
DESIGNED BY: CMG	
DRAWN BY: TK	
CHECKED BY: DGM	
APPROVED BY: CMG	
REVISED:	
NORTH CAROLINA DEPARTMENT OF TRANSPORTATION	
UTILITIES ENGINEERING SEC. PHONE: (919) 707-6690 FAX: (919) 250-4151	Document Not Considered Final Unless All Signatures Completed UTILITY CONSTRUCTION PLANS ONLY

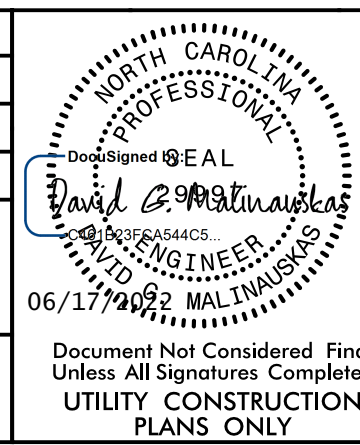

**UTILITY CONSTRUCTION**

