

INDEX OF SHEETS

SHEET NUMBER	DESCRIPTION
I	TITLE SHEET
IA	INDEX OF SHEETS, GENERAL NOTES, AND LIST OF STANDARDS
IB	CONVENTIONAL SYMBOLS
2A-1 THRU 2A-2	TYPICAL SECTIONS, PAVEMENT SCHEDULE, AND MISCELLANEOUS DETAILS
4 THRU 9	PLAN SHEETS AND EROSION CONTROL PLANS
RWO2C-1 THRU RWO2C-4	SURVEY CONTROL SHEETS
EC-1	EROSION CONTROL TITLE SHEET
PMP-1	PAVEMENT MARKING PLANS
TMP-1 THRU TMP-1B	TRAFFIC MANAGEMENT PLANS
UC-1 THRU UC-14	UTILITY CONSTRUCTION PLANS

GENERAL NOTES

GENERAL NOTES:

2018 SPECIFICATIONS EFFECTIVE: 01-16-2018 REVISED:

GRADING AND SURFACING OR RESURFACING AND WIDENING:

THE GRADE LINES SHOWN DENOTE THE FINISHED ELEVATION OF THE PROPOSED SURFACING AT GRADE POINTS SHOWN ON THE TYPICAL SECTIONS, WHERE NO GRADE LINES ARE SHOWN, THE PROFILES SHOWN DENOTE THE TOP ELEVATION OF THE EXISTING PAVEMENT ALONG THE CENTER LINE OF SURVEY ON WHICH THE PROPOSED RESURFACING WILL BE PLACED. GRADE LINES MAY BE ADJUSTED BY THE ENGINEER IN ORDER TO SECURE A PROPER TIE-IN.

SIDE ROADS:

THE CONTRACTOR WILL BE REQUIRED TO DO ALL NECESSARY WORK TO PROVIDE SUITABLE CONNECTIONS WITH ALL ROADS, STREETS, AND DRIVES ENTERING THIS PROJECT. THIS WORK WILL BE PAID FOR AT THE CONTRACT UNIT PRICE FOR THE PARTICULAR ITEMS INVOLVED.

LIST OF 2018 ROADWAY STANDARD DRAWINGS


2018 ROADWAY ENGLISH STANDARD DRAWINGS EFF. 01-16-2018 REV.

The following Roadway Standards as appear in "Roadway Standard Drawings" Highway Design Branch - N.C. Department of Transportation - Raleigh, N.C., Dated January, 2018 are applicable to this project and by reference hereby are considered a part of these plans:

STD.NO.	TITLE
DIVISION 6 - ASPHALT BASES AND PAVEMENTS	
654.01	Pavement Repairs
DIVISION 8 - INCIDENTALS	
846.01	Concrete Curb, Gutter and Curb & Gutter
848.02	Driveway Turnout - Radius Type
848.06	Curb Ramp - Existing Curb & Gutter

PROJECT NOTES

1. EXISTING PAVEMENT MARKING TO BE SURVEYED BY CONTRACTOR AND REPLACED IN THE EXISTING CONDITION.

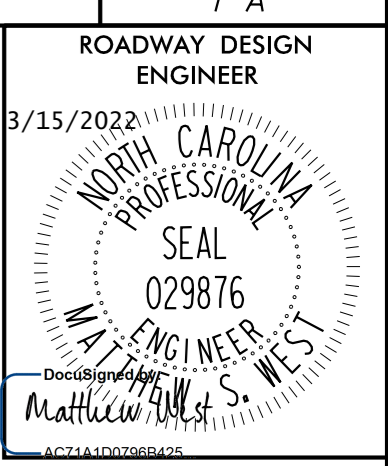

REVISIONS

3/15/2022