

TIP PROJECT: U-5815BA


CONTRACT: 204752

T.I.P. NO.	SHEET NO.
U-5815BA	UC-1

WBS Element	Description
54041.1.4	P.E.
54041.2.7	ROW
54041.2.8	UTILITIES
54041.3.5	CONSTRUCTION

STATE OF NORTH CAROLINA
DIVISION OF HIGHWAYS

UTILITY CONSTRUCTION PLANS
MOORE COUNTY

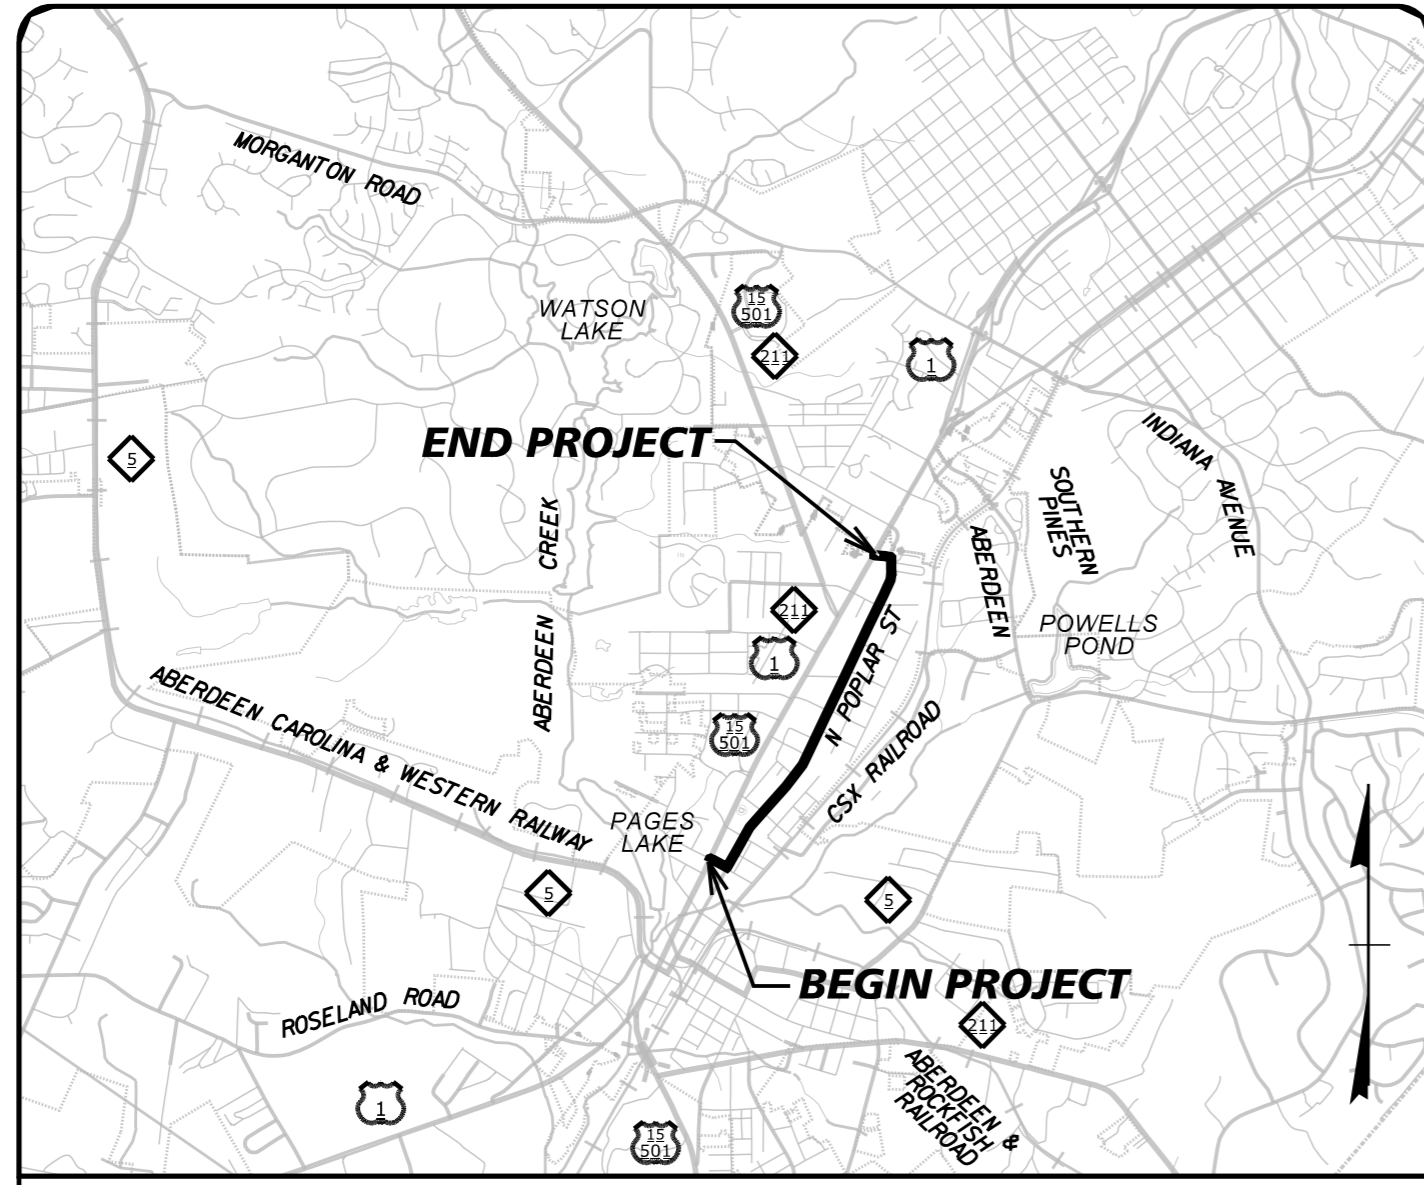


VICINITY MAP N.T.S.


UC PLANS

LOCATION: ELM STREET FROM US 1 (SANDHILLS BLVD) TO SR 2055 (NORTH POPLAR ST) AND SR 2055 (NORTH POPLAR ST) FROM ELM ST TO US 1 (N SANDHILLS BLVD)

TYPE OF WORK: WATERLINE AND SANITARY SEWER RELOCATION

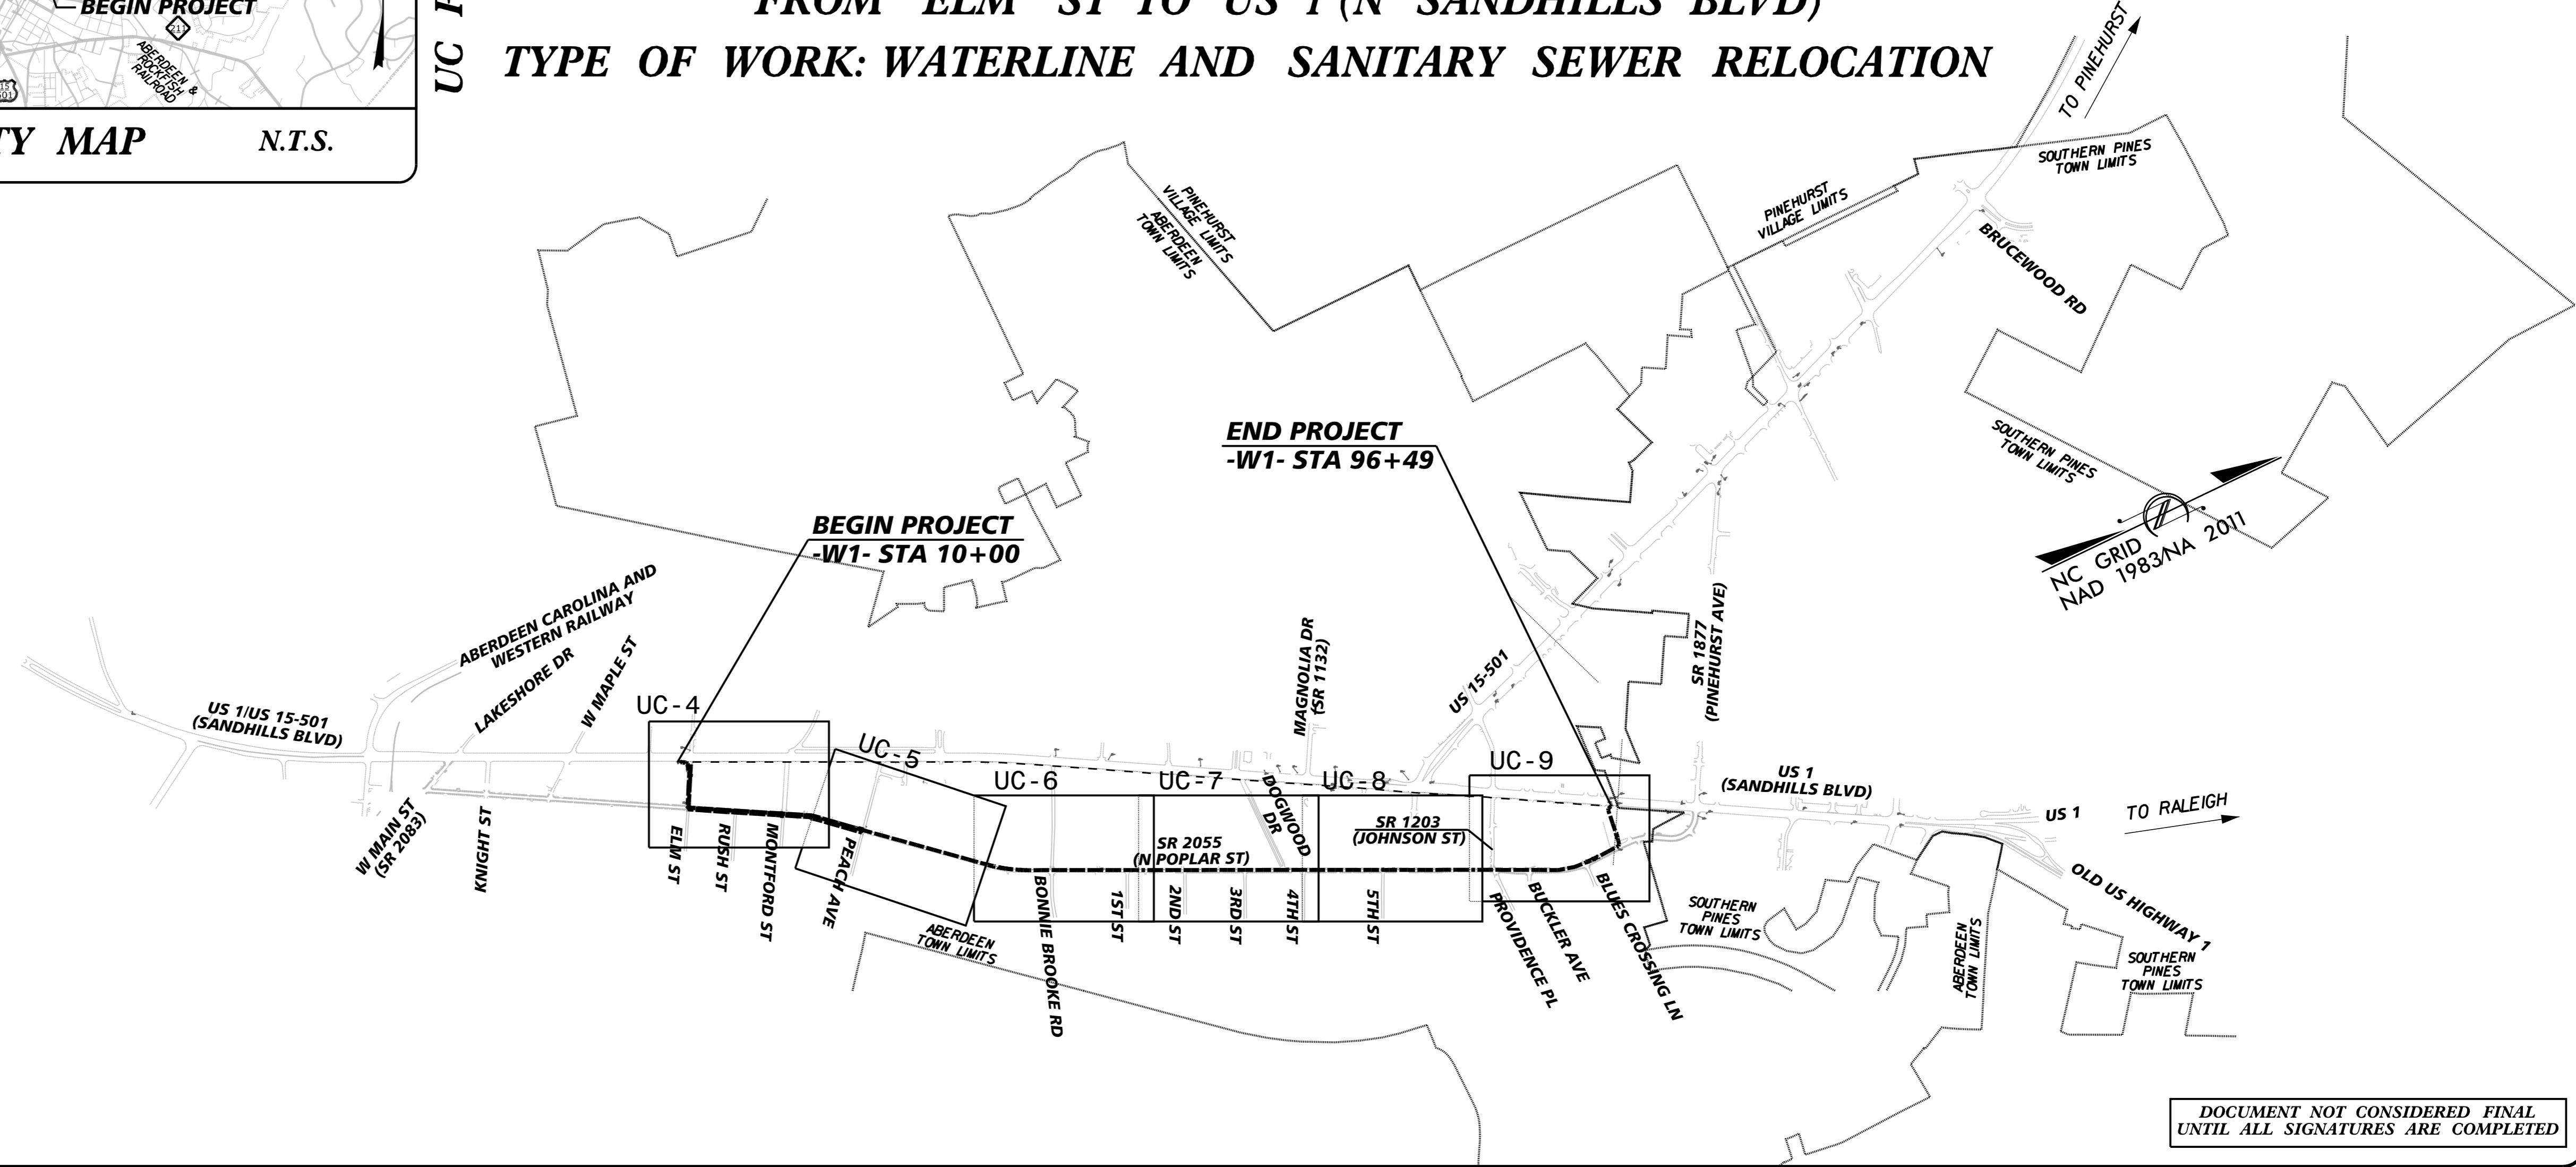

DOCUMENT NOT CONSIDERED FINAL
UNTIL ALL SIGNATURES ARE COMPLETED

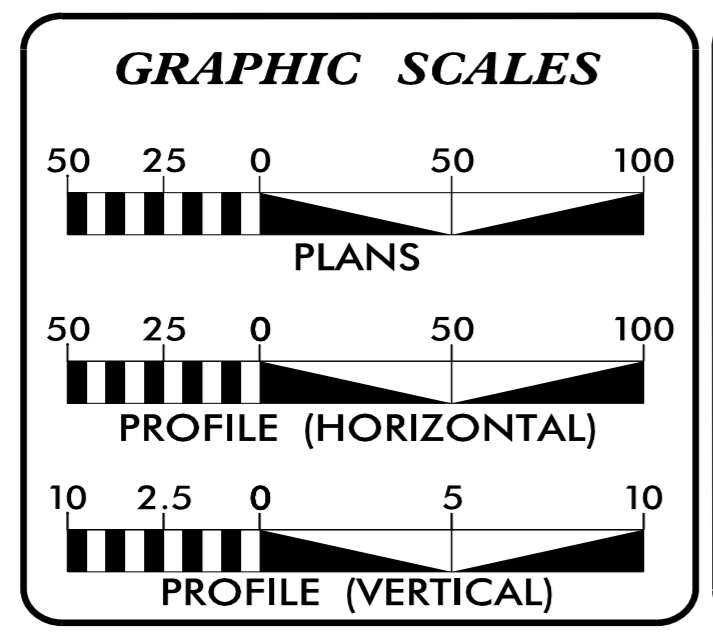

INDEX OF SHEETS

SHEET NO.:	DESCRIPTION:
UC-1	TITLE SHEET
UC-2	UTILITY SYMBOLOLOGY
UC-3	UTILITY NOTES
UC-3A THRU UC-3E	UTILITY DETAILS
UC-4 THRU UC-9	UTILITY CONSTRUCTION SHEETS
UC-10 THRU UC-14	UTILITY PROFILE SHEETS

WATER AND SEWER OWNERS ON PROJECT

(A) WATER (TRANSMISSION) - SOUTHERN PINES
(B) WATER (DISTRIBUTION)- ABERDEEN
(C) SANITARY SEWER - ABERDEEN

PREPARED IN THE OFFICE OF

Kimley»Horn

NC LICENSE #F-0102
421 FAYETTEVILLE STREET, SUITE 600
RALEIGH, NORTH CAROLINA 27601
PHONE: (919) 671-2000

Nate Harvey, P.E. UTILITIES ENGINEER

SEAL

7/1/2022

DIVISION OF HIGHWAYS UTILITIES UNIT
1555 MAIL SERVICES CENTER
RALEIGH, NC 27699-1555
PHONE: (919) 707-6690
FAX: (919) 250-4151

Ati Kouchehi, PE UTILITIES REGIONAL ENGINEER
Travis Morgan, PE UTILITIES ENGINEER
C. Dayton Martin, III UTILITIES AREA COORDINATOR
Jamie Yow UTILITIES COORDINATOR