




UTILITY CONSTRUCTION

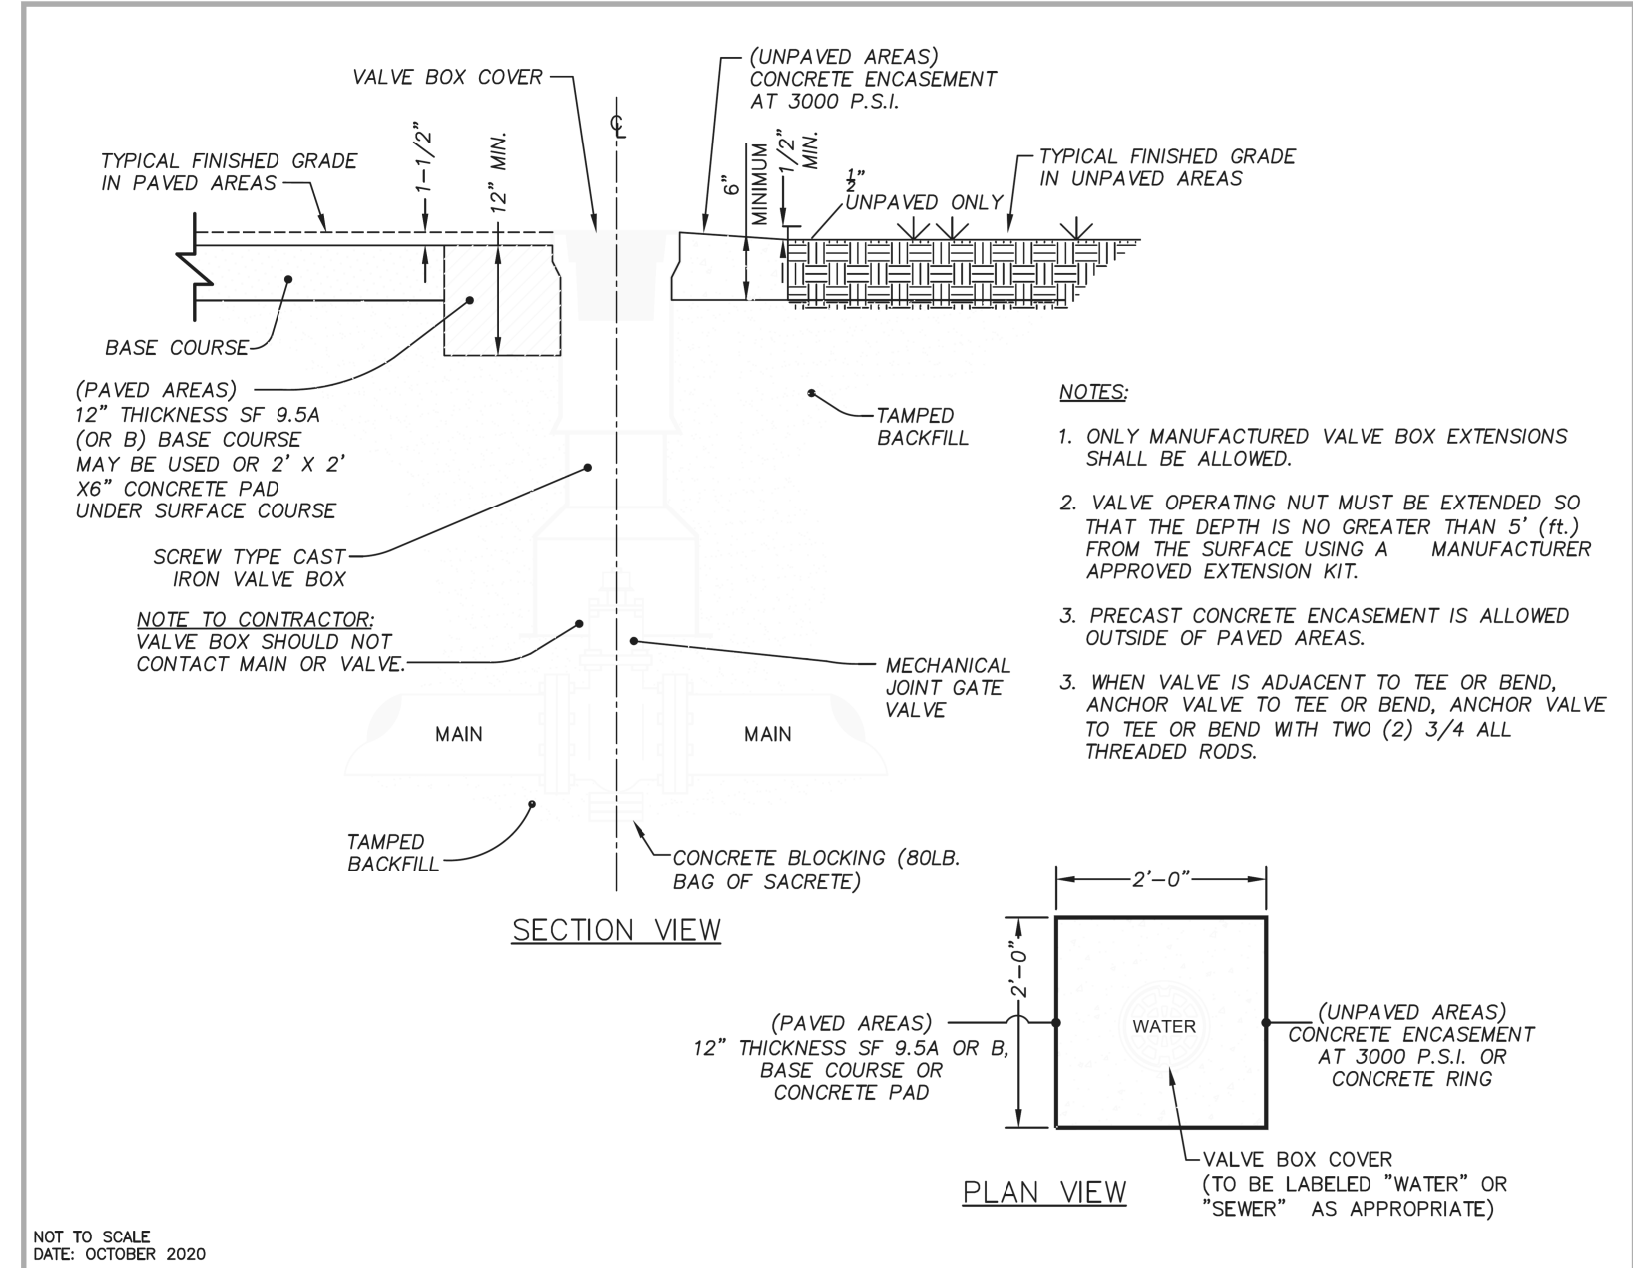

TOWN OF SOUTHERN PINES
 GATE VALVE ASSEMBLY
 W1

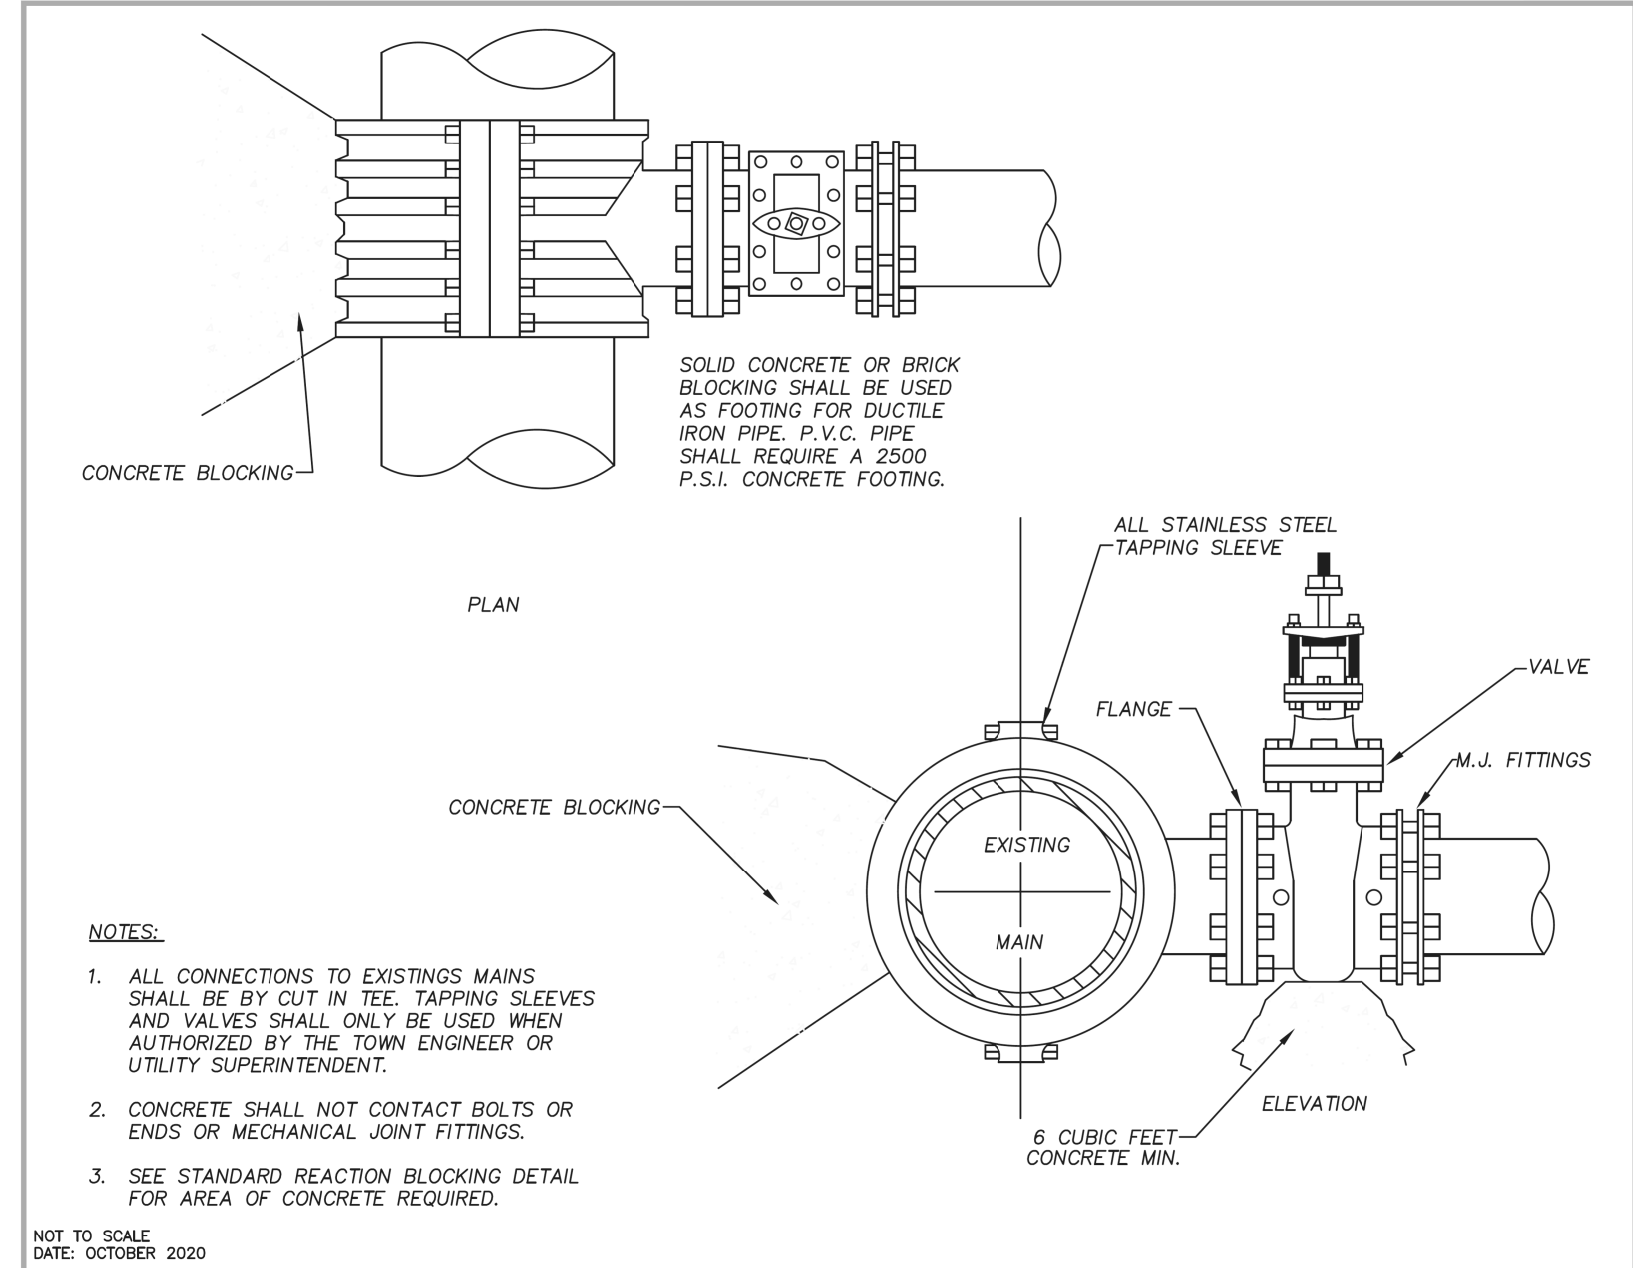

TOWN OF SOUTHERN PINES
 TAPPING SLEEVE AND VALVE ASSEMBLY
 W8

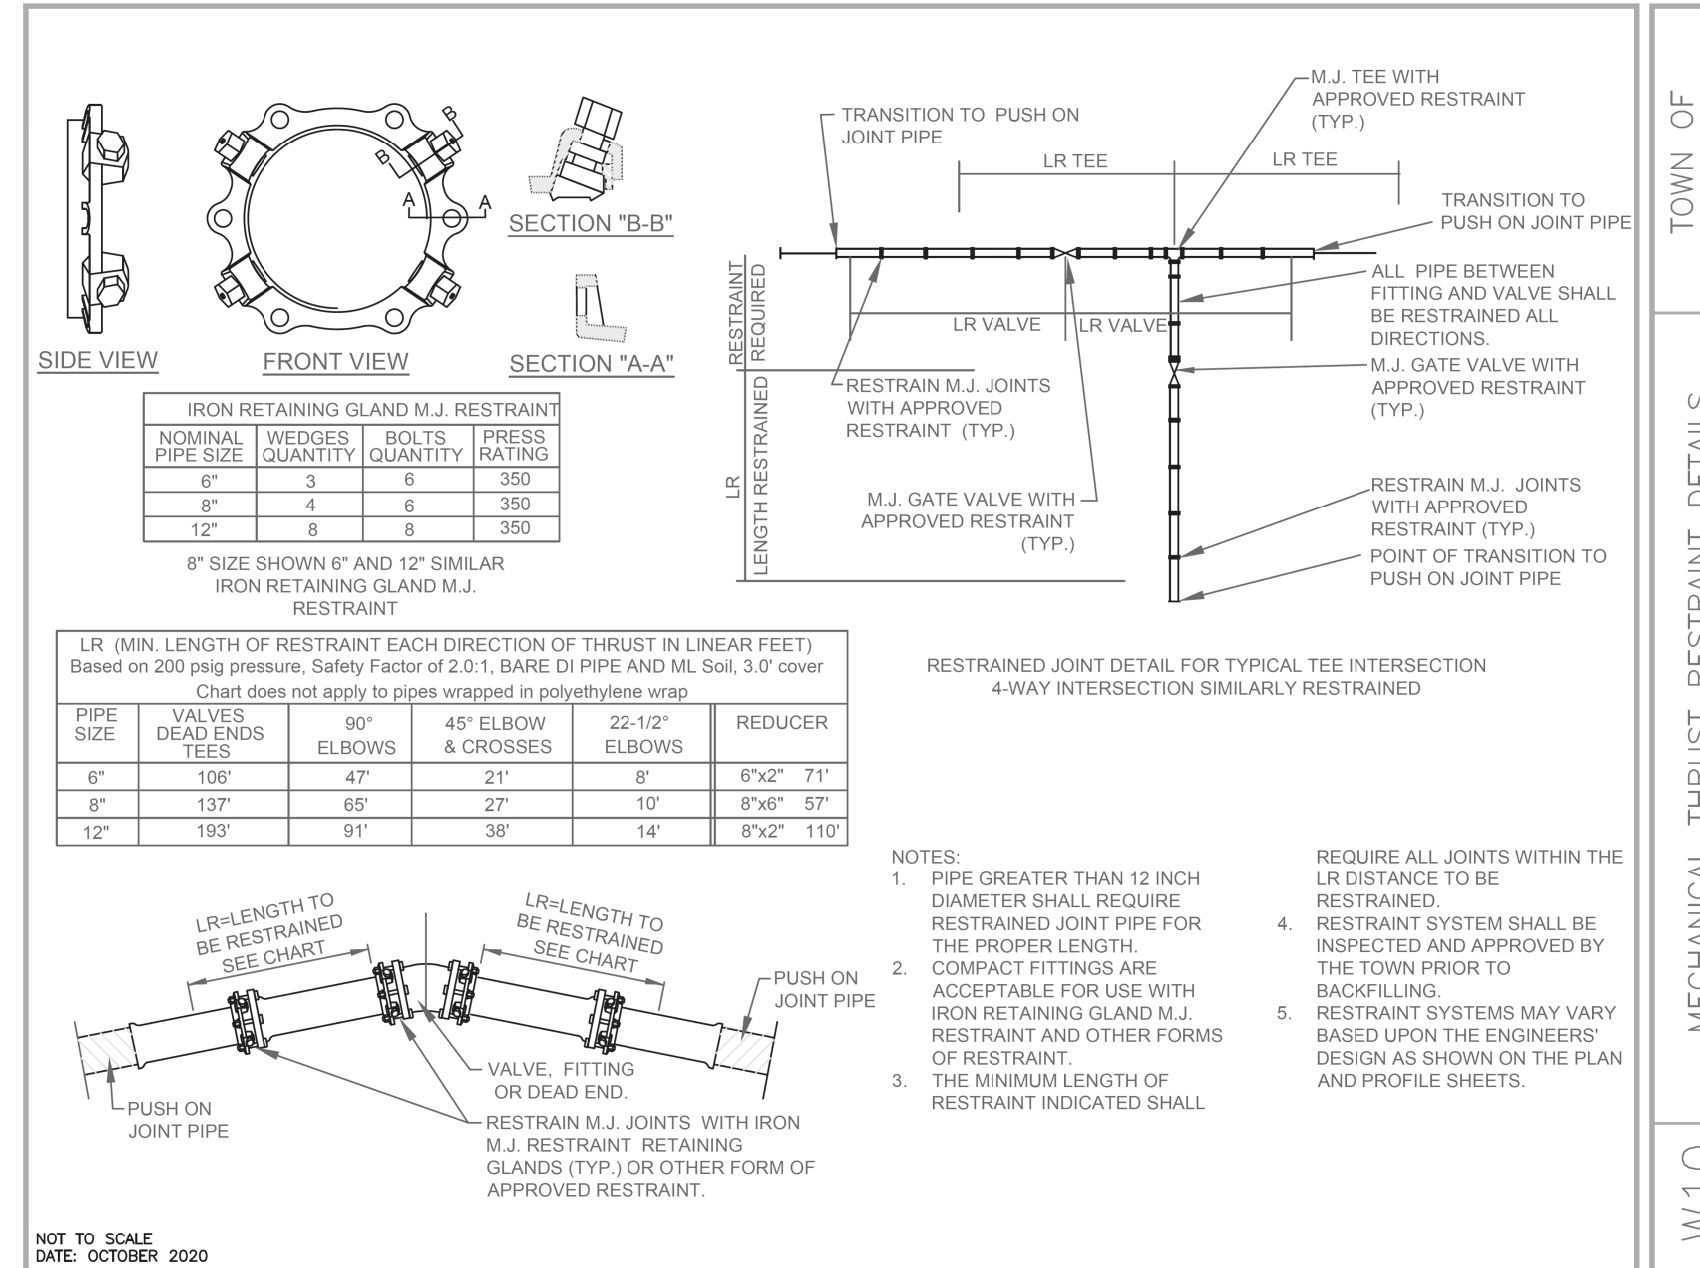

TOWN OF SOUTHERN PINES
 MECHANICAL THRUST RESTRAINT DETAIL
 W10