


5/14/99




PROJECT REFERENCE NO.	SHEET NO.
U-5815BA	UC-12
DESIGNED BY: NLH	
DRAWN BY: JNB	
CHECKED BY: CPM	
APPROVED BY: NLH	
REVISED:	
NORTH CAROLINA DEPARTMENT OF TRANSPORTATION UTILITIES ENGINEERING SEC. PHONE: (919) 707-6690 FAX: (919) 250-4151	
UTILITY CONSTRUCTION PLANS ONLY	

### UTILITY CONSTRUCTION

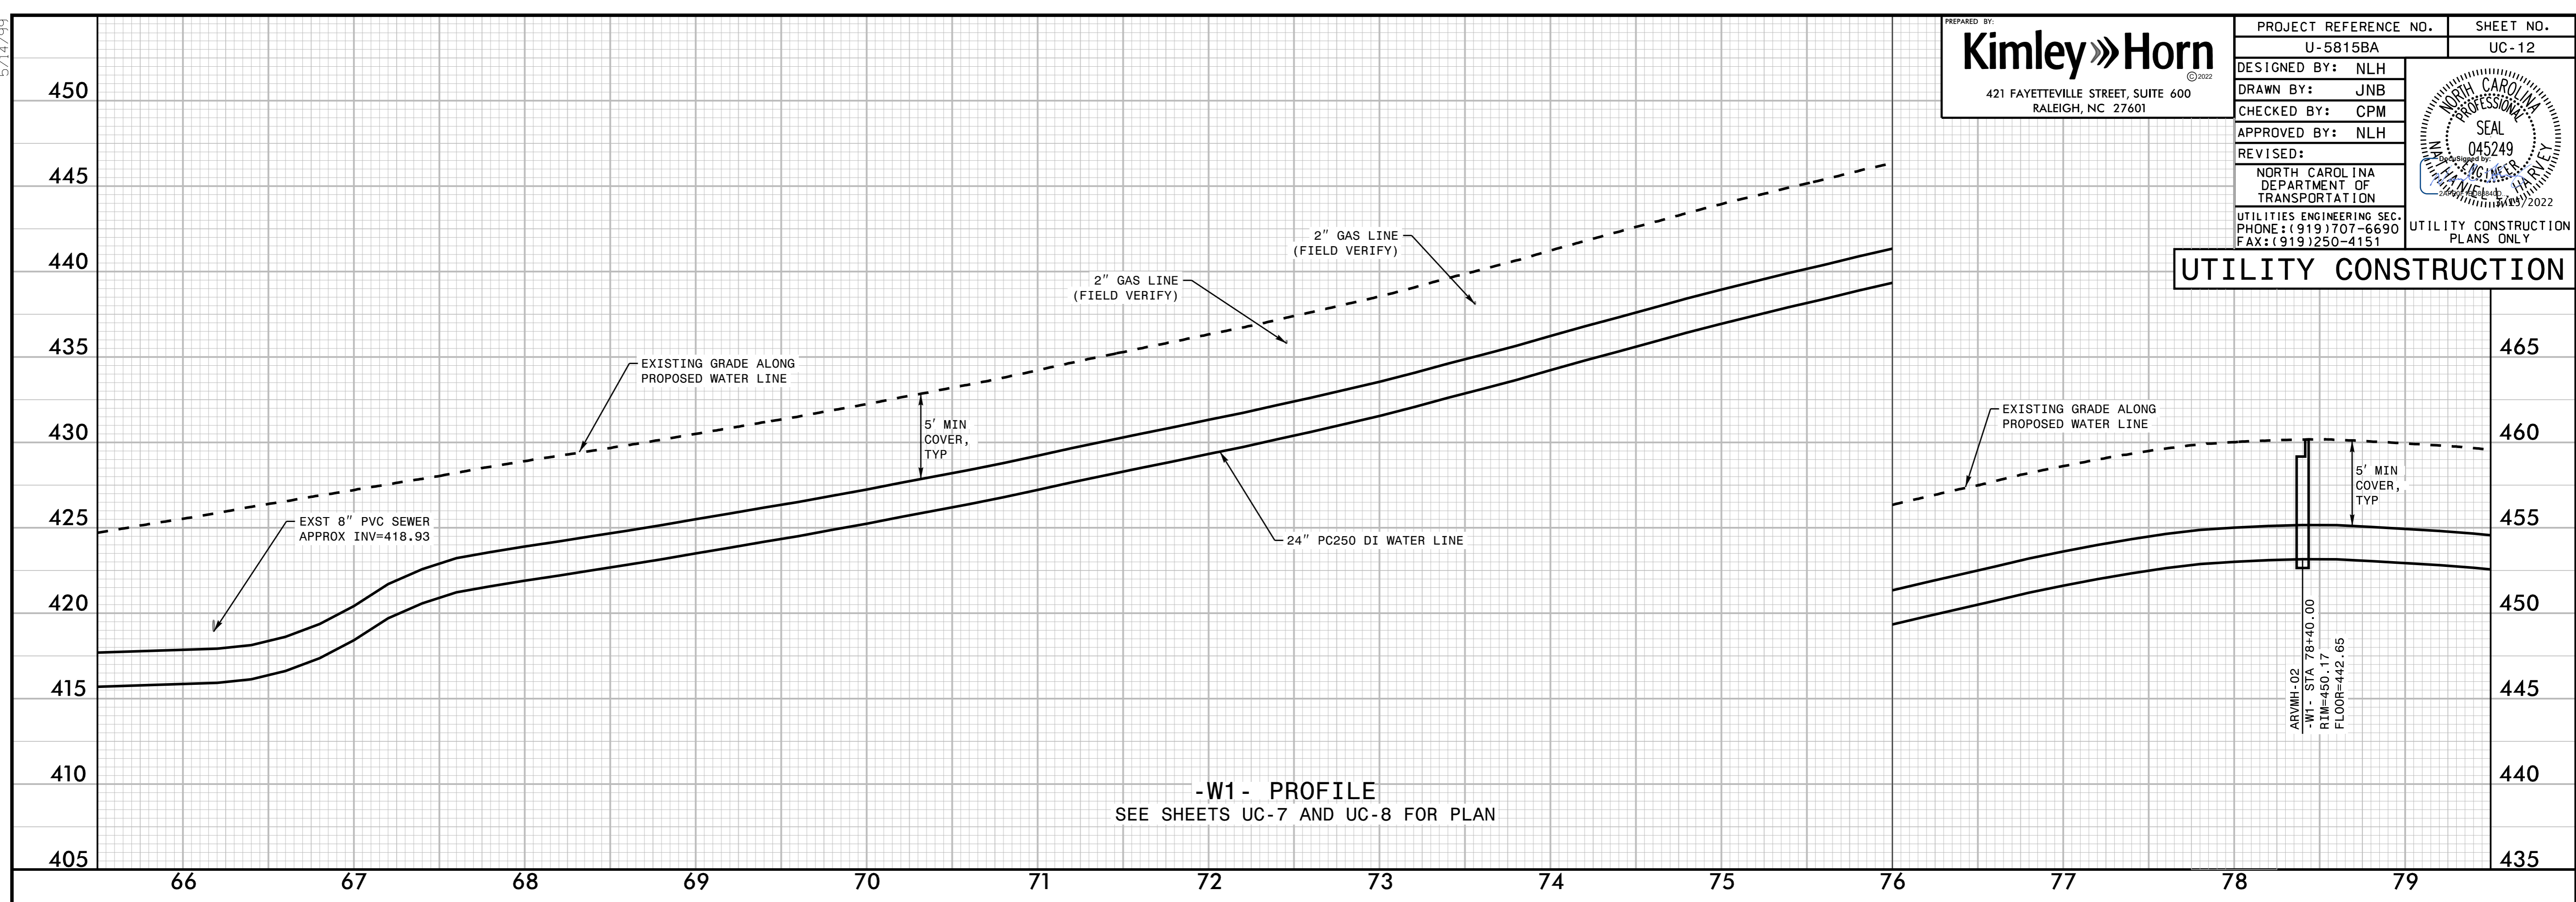

-W1- PROFILE  
SEE SHEETS UC-7 AND UC-8 FOR PLAN

3/15/2022

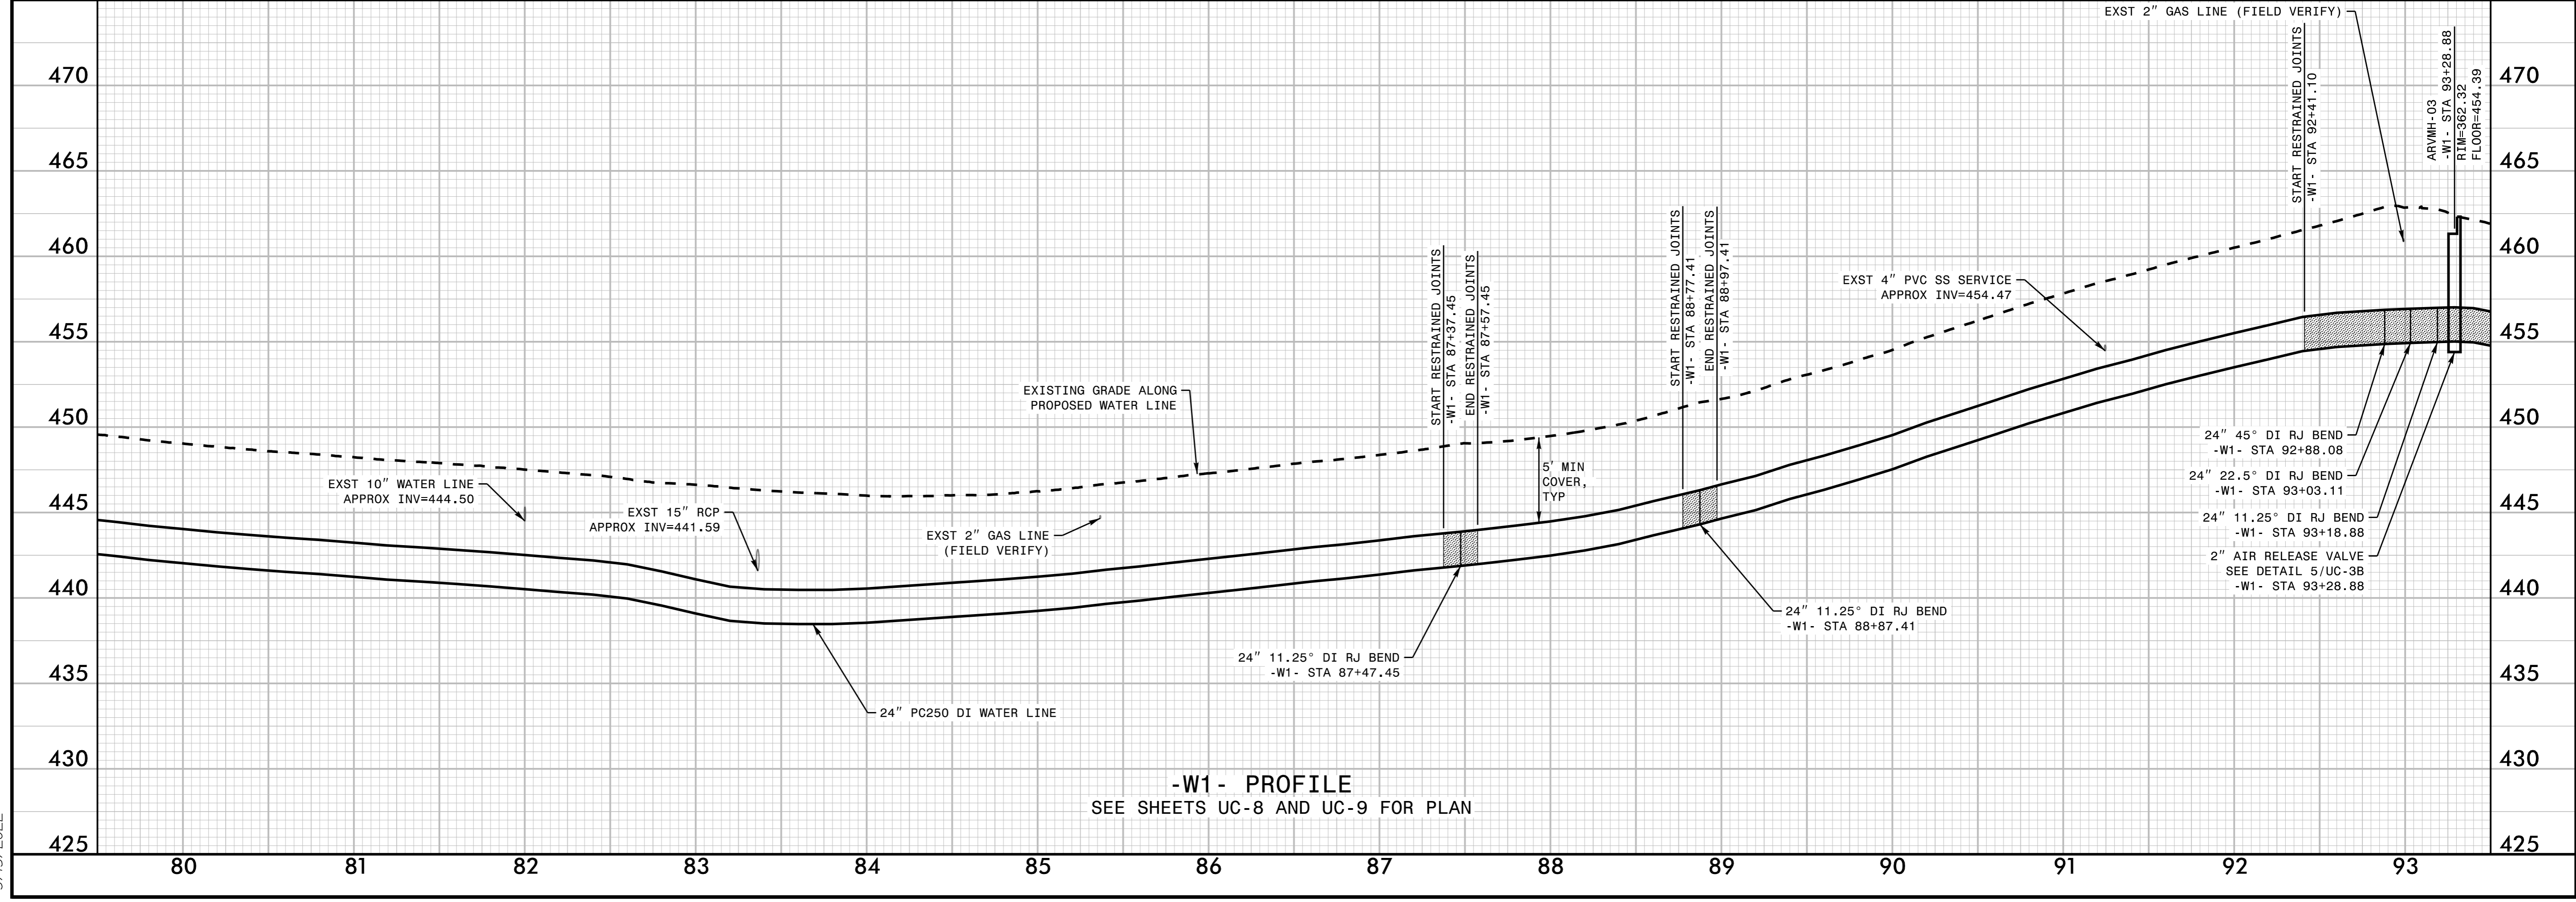

-W1- PROFILE  
SEE SHEETS UC-8 AND UC-9 FOR PLAN