



8.17/2019

PROJECT REFERENCE NO. B-4593		SHEET NO. 5	
RW SHEET NO.			
ROADWAY DESIGN ENGINEER 5/4/2022		HYDRAULICS ENGINEER 5/4/2022	
FOR PROFILE, SEE SHEET 8			
FOR ONSITE DETOUR, SEE SHEET 7			

MATCHLINE -L- STA 19+00.00 (SEE SHEET 4)

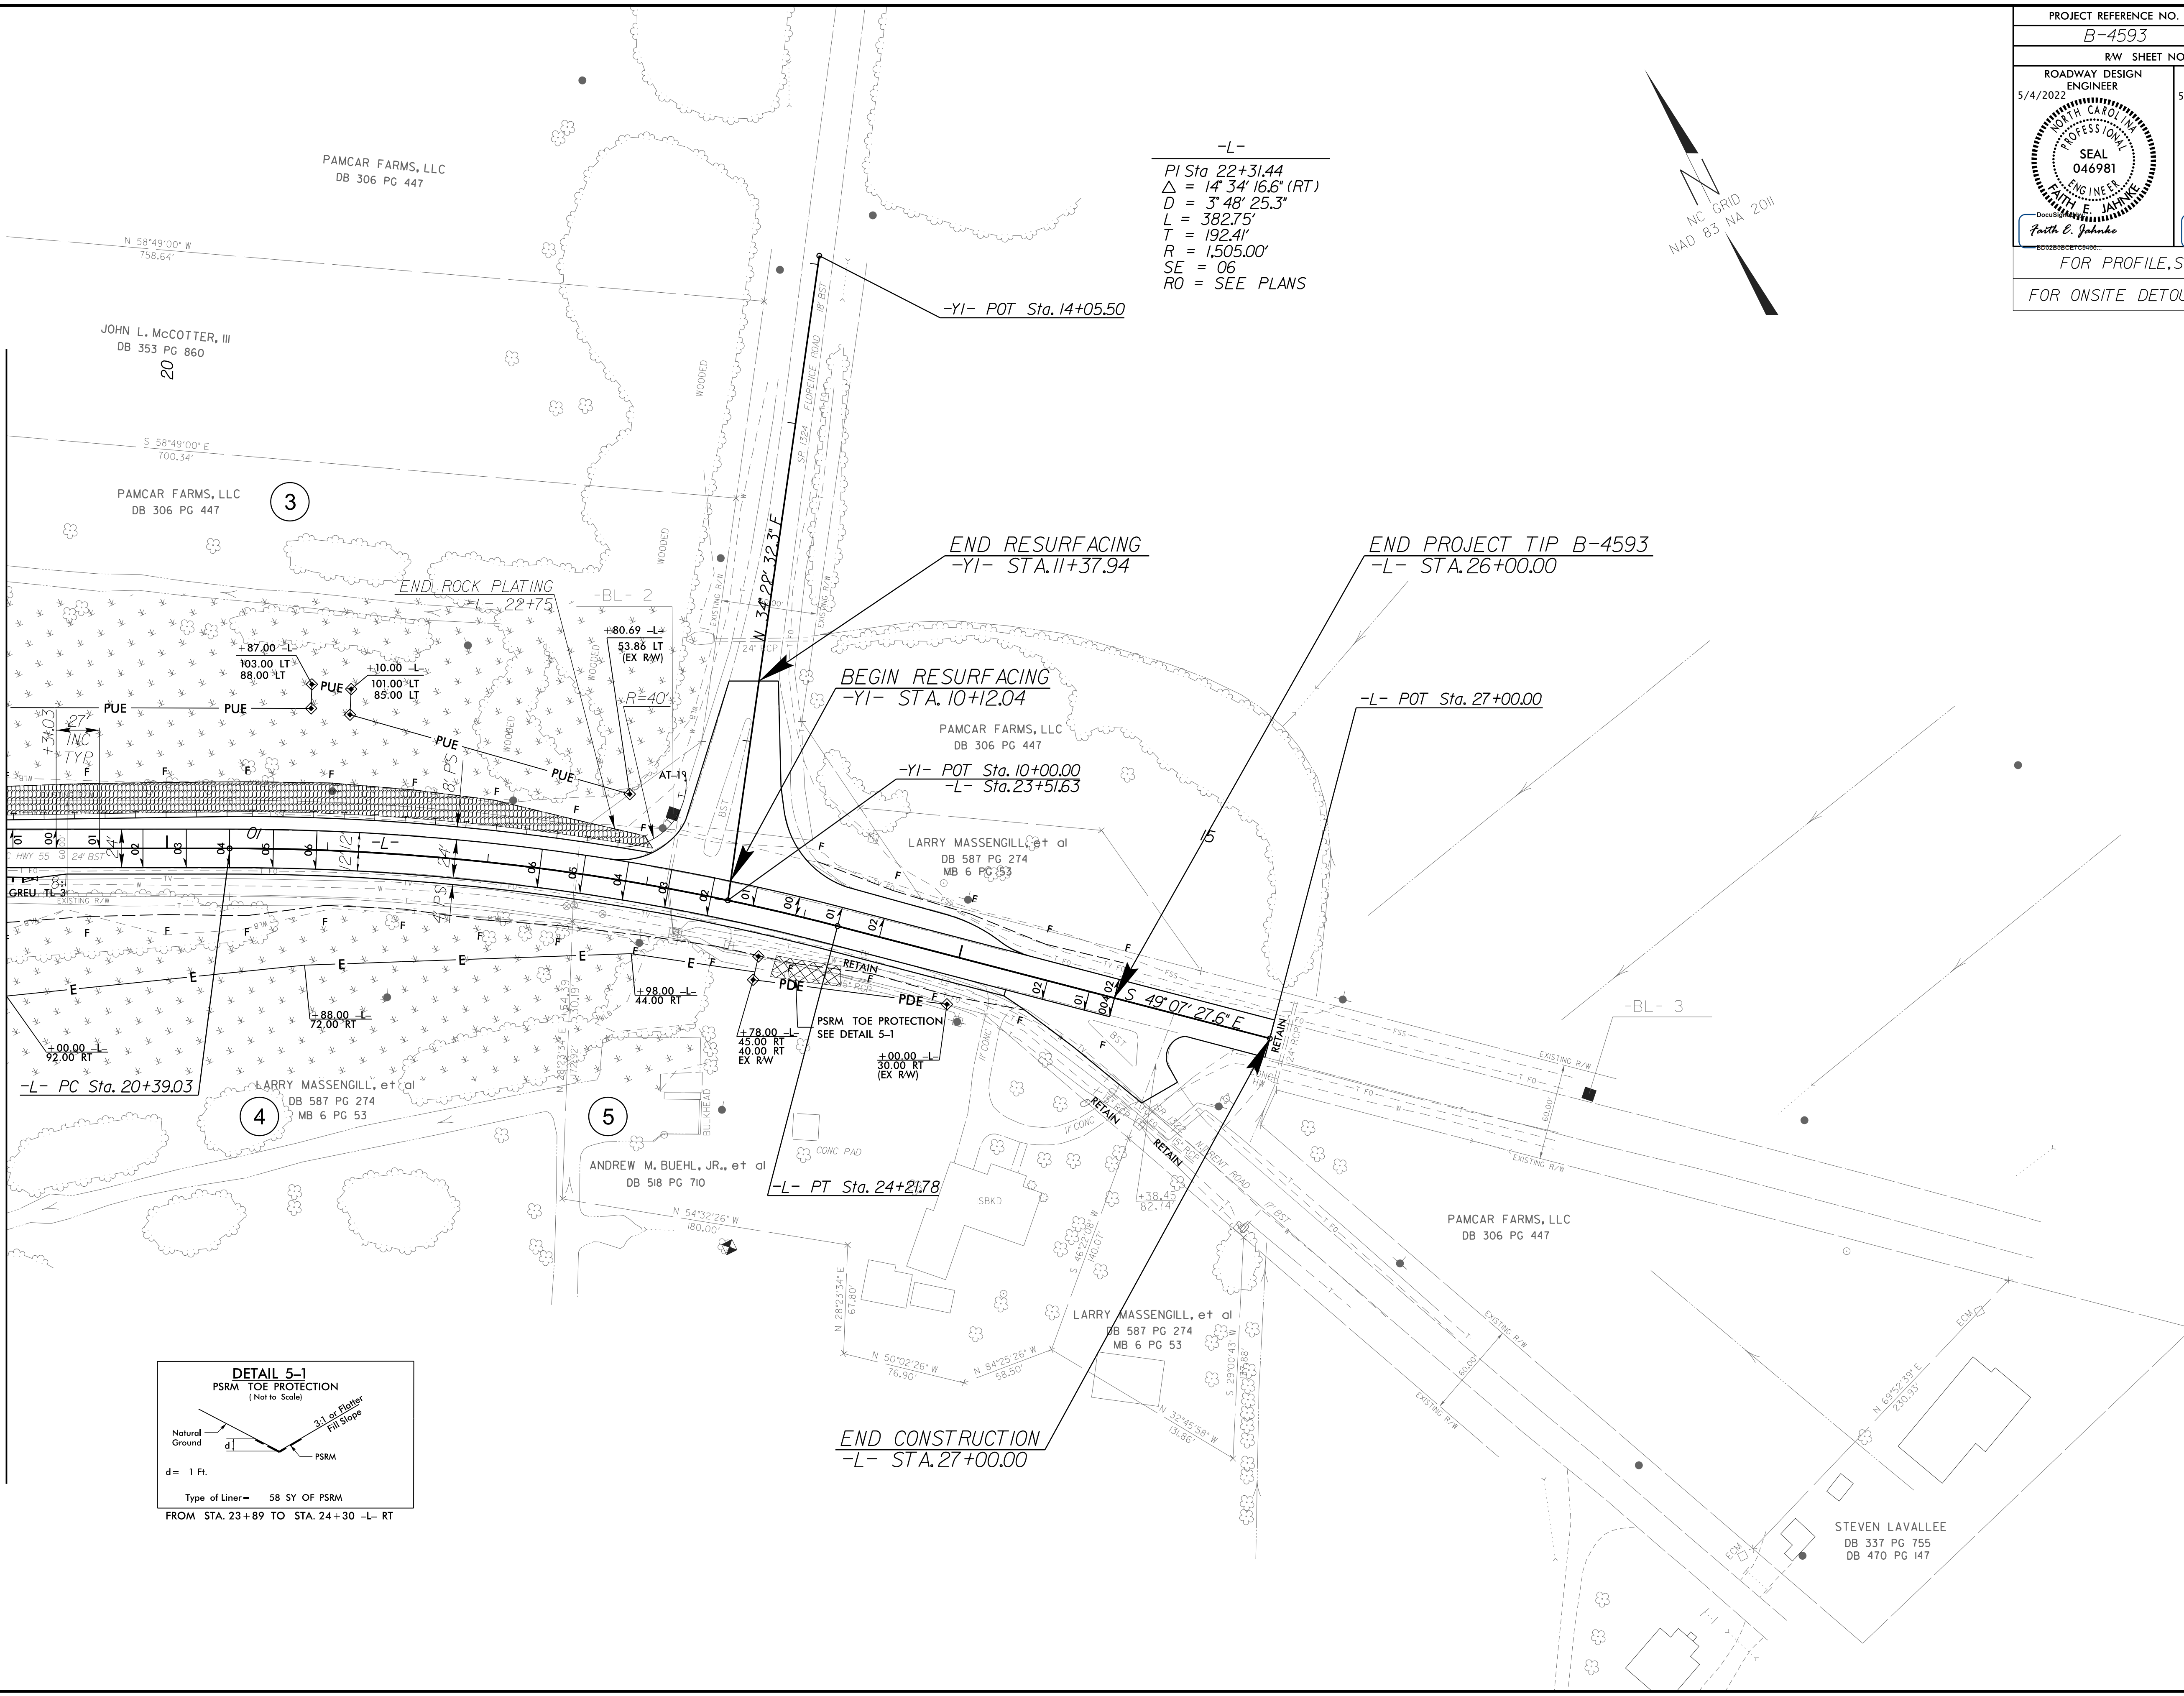

-L-
 PI Sta 22+31.44
 $\Delta = 14^{\circ} 34' 16.6''$ (RT)
 $D = 3^{\circ} 48' 25.3''$
 $L = 382.75'$
 $T = 192.41'$
 $R = 1,505.00'$
 $SE = 06$
 $RO = \text{SEE PLANS}$

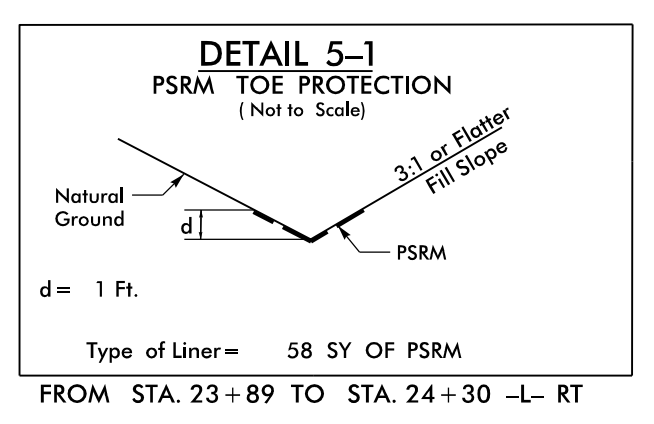

25-APR-2022 11:29
Faith E. Jahnke