
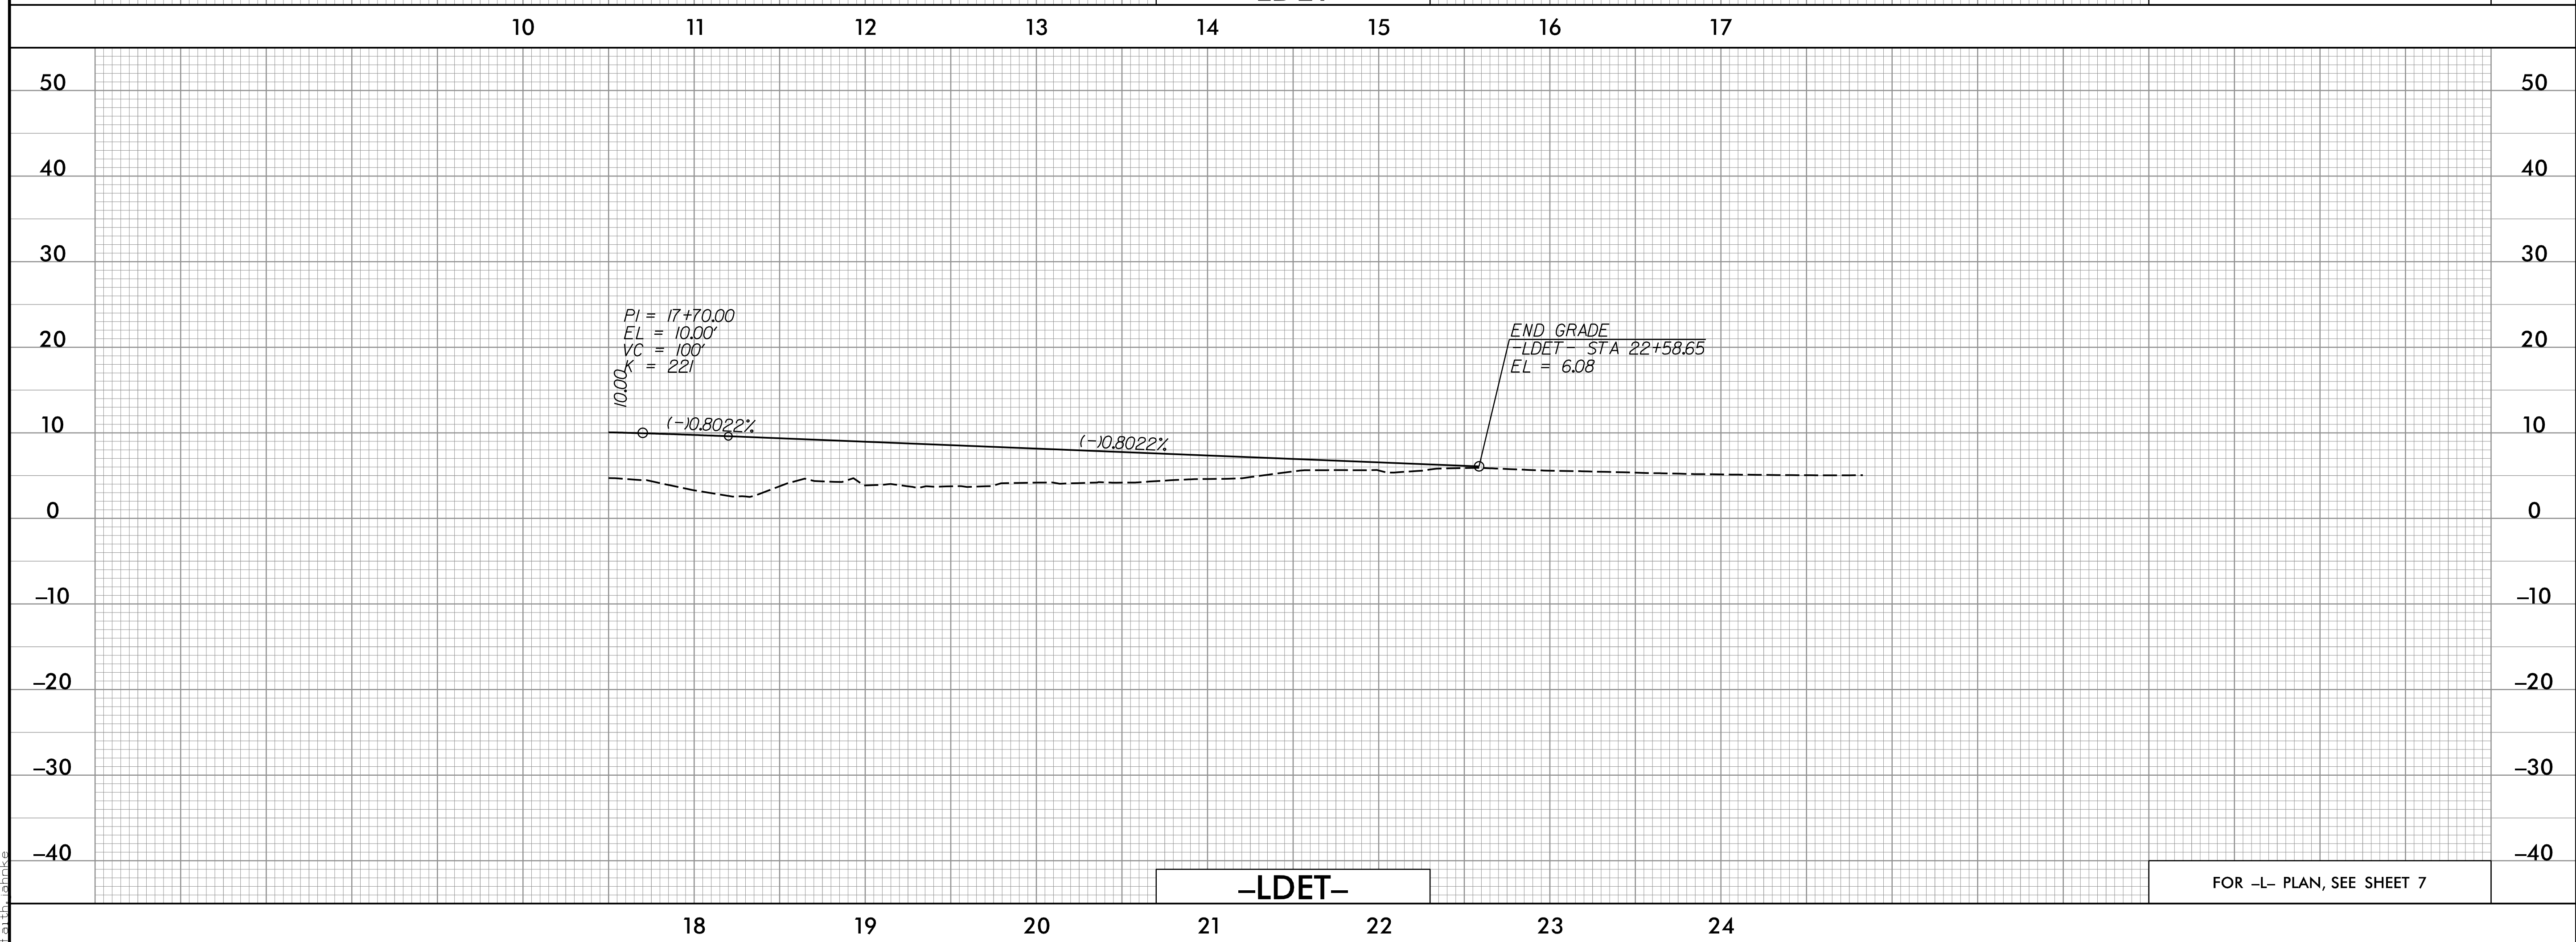


PROJECT REFERENCE NO. B-4593	SHEET NO. 9
ROADWAY DESIGN ENGINEER 5/4/2022 <i>FAITH E. JAHNKE</i> SEAL 046981 NORTH CAROLINA PROFESSIONAL ENGINEER	HYDRAULICS ENGINEER 5/4/2022 <i>PATRICK M. HARTNETT</i> SEAL 053755 NORTH CAROLINA PROFESSIONAL ENGINEER

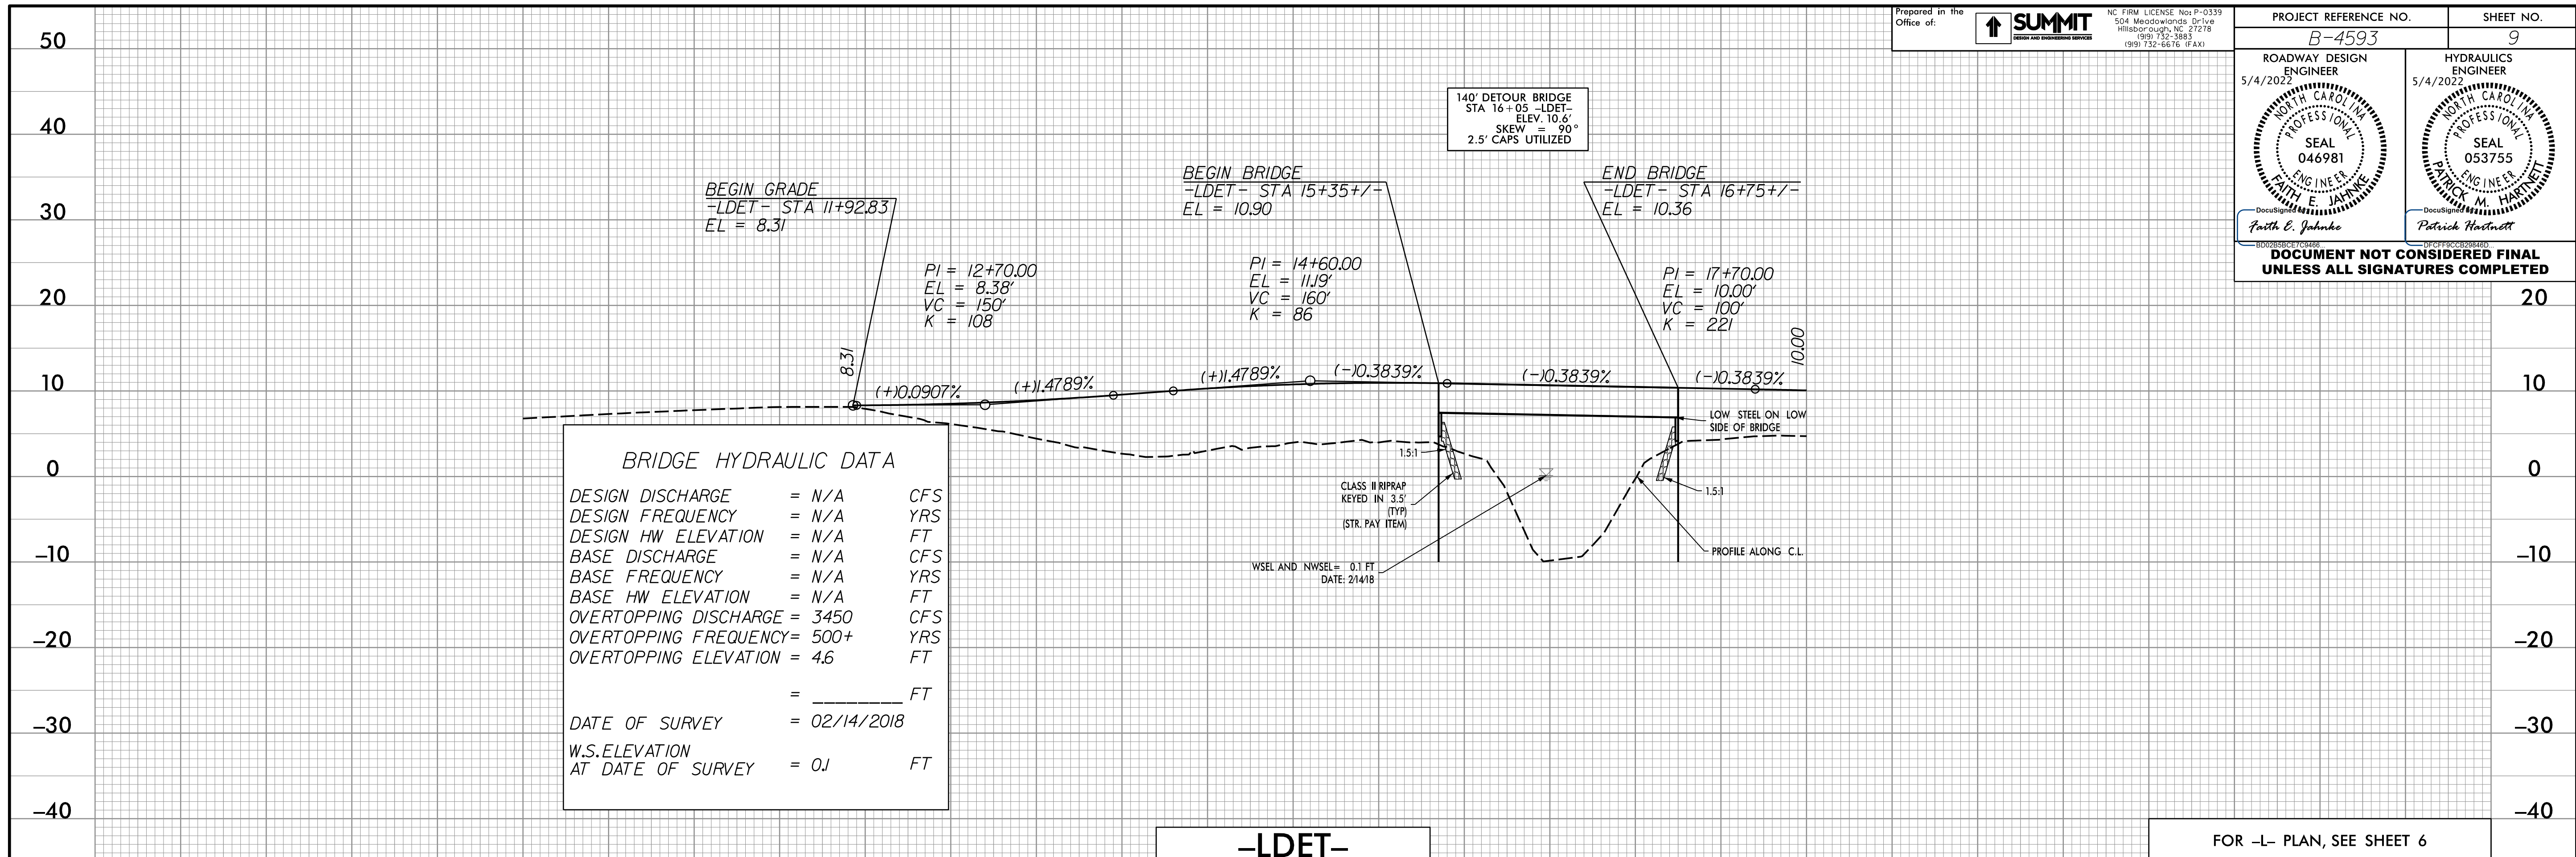

25-APR-2022 11:30
 225331_RouteImp1_9.dgn
 Faith Jahne