


<p>1 QUANTITY = 1560 SF</p> <p>TEMPORARY SHORING FROM STA. 12+80.00, 23' RT TO STA. 15+40.00, 23' RT</p> <p>(SEE SHEET TMP-2 FOR TEMPORARY SHORING NOTES)</p>	<p>2 QUANTITY = 1846 SF</p> <p>TEMPORARY SHORING FROM STA. 16+70.90, 23' RT TO STA. 21+00.00, 23' RT</p> <p>(SEE SHEET TMP-2 FOR TEMPORARY SHORING NOTES)</p>
---	---

APPROVED:

DATE: 5/5/2022

SEAL

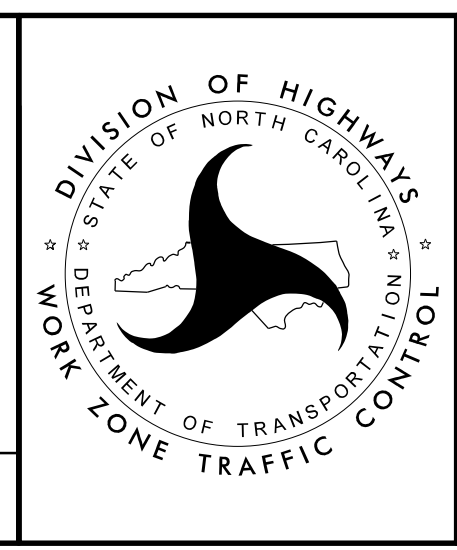

**PHASE I
STEP 2**