


PROJECT REFERENCE NO.		SHEET NO.	
B-4593		EC-7/CONST. 7	
R/W SHEET NO.			
ROADWAY DESIGN ENGINEER		HYDRAULICS ENGINEER	

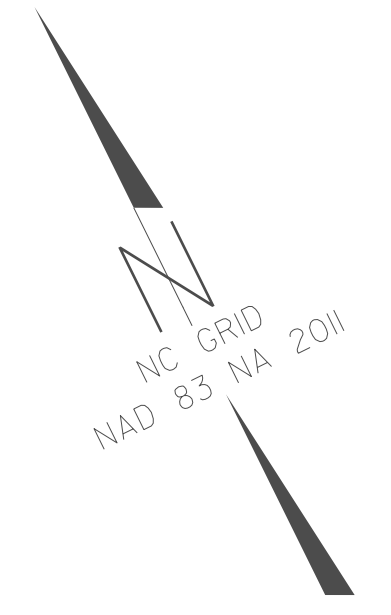

SITE 1

PAMCAR FARMS, LLC
DB 306 PG 447

JOHN L. McCOTTER, III
DB 353 PG 860

PAMCAR FARMS, LLC
DB 306 PG 447

3

DETOUR

PAMCAR FARMS, LLC
DB 306 PG 447

LARRY MASSENGILL, et al
DB 587 PG 274
MB 6 PG 53

PROPOSED SHEET
PILE WALL

LARRY MASSENGILL, et al
DB 587 PG 274
MB 6 PG 53

5

ANDREW M. BUEHL, JR., et al
DB 518 PG 710

LARRY MASSENGILL, et al
DB 587 PG 274
MB 6 PG 53

PAMCAR FARMS, LLC
DB 306 PG 447

STEVEN LAVALLEE
DB 337 PG 755
DB 470 PG 147

MATCHLINE -L- STA 19 + 00.00 (SEE SHEET 5)

REVISIONS

PLACE MATTING FOR EROSION CONTROL ON SLOPES ADJACENT TO PERMITTED WETLANDS AS WORK ALLOWS

NOTE: UTILIZE FLOATING TURBIDITY CURTAIN AS DIRECTED

INSTALL MATTING FOR EROSION CONTROL IN ALL PROPOSED DETAIL DITCHES.

NOTE: UTILIZE COIR FIBER MATTING ADJACENT TO WETLANDS/ JURISDICTIONAL AREAS, AND AS DIRECTED

NOTE: UTILIZE TEMPORARY SEDIMENT BASIN OR SPECIAL STILLING BASIN(S) AS STILLING BASIN WHERE APPLICABLE.

8/17/99

11-APR-2019 08:30
B-4593-EC-pah-EC7.dgn
acac@acac.com