
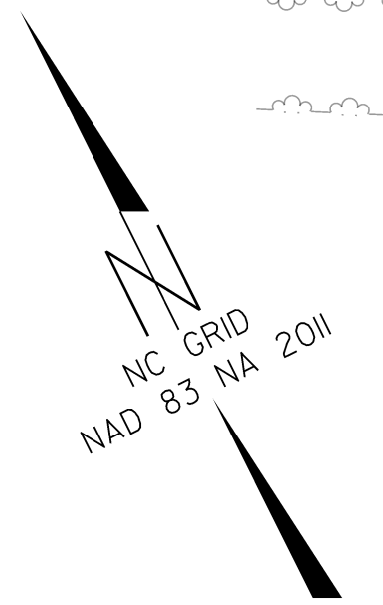


SITE UTILITY SHEET B-4593

PROJECT REFERENCE NO.	B-4593	SHEET NO.	UC-4
DESIGNED BY:	JV		
DRAWN BY:			
CHECKED BY:	CB		
APPROVED BY:	JV		
REVISED:			
		HDR Engineering, Inc. of the Carolinas 555 Fayetteville St., Suite 900 Raleigh, NC 27601 (919) 232-6600	

1 JOHN L. McCOTTER, III
DB 353 PG 860
MB 7 PG 78

3 PAMCAR FARMS, LLC
DB 306 PG 447

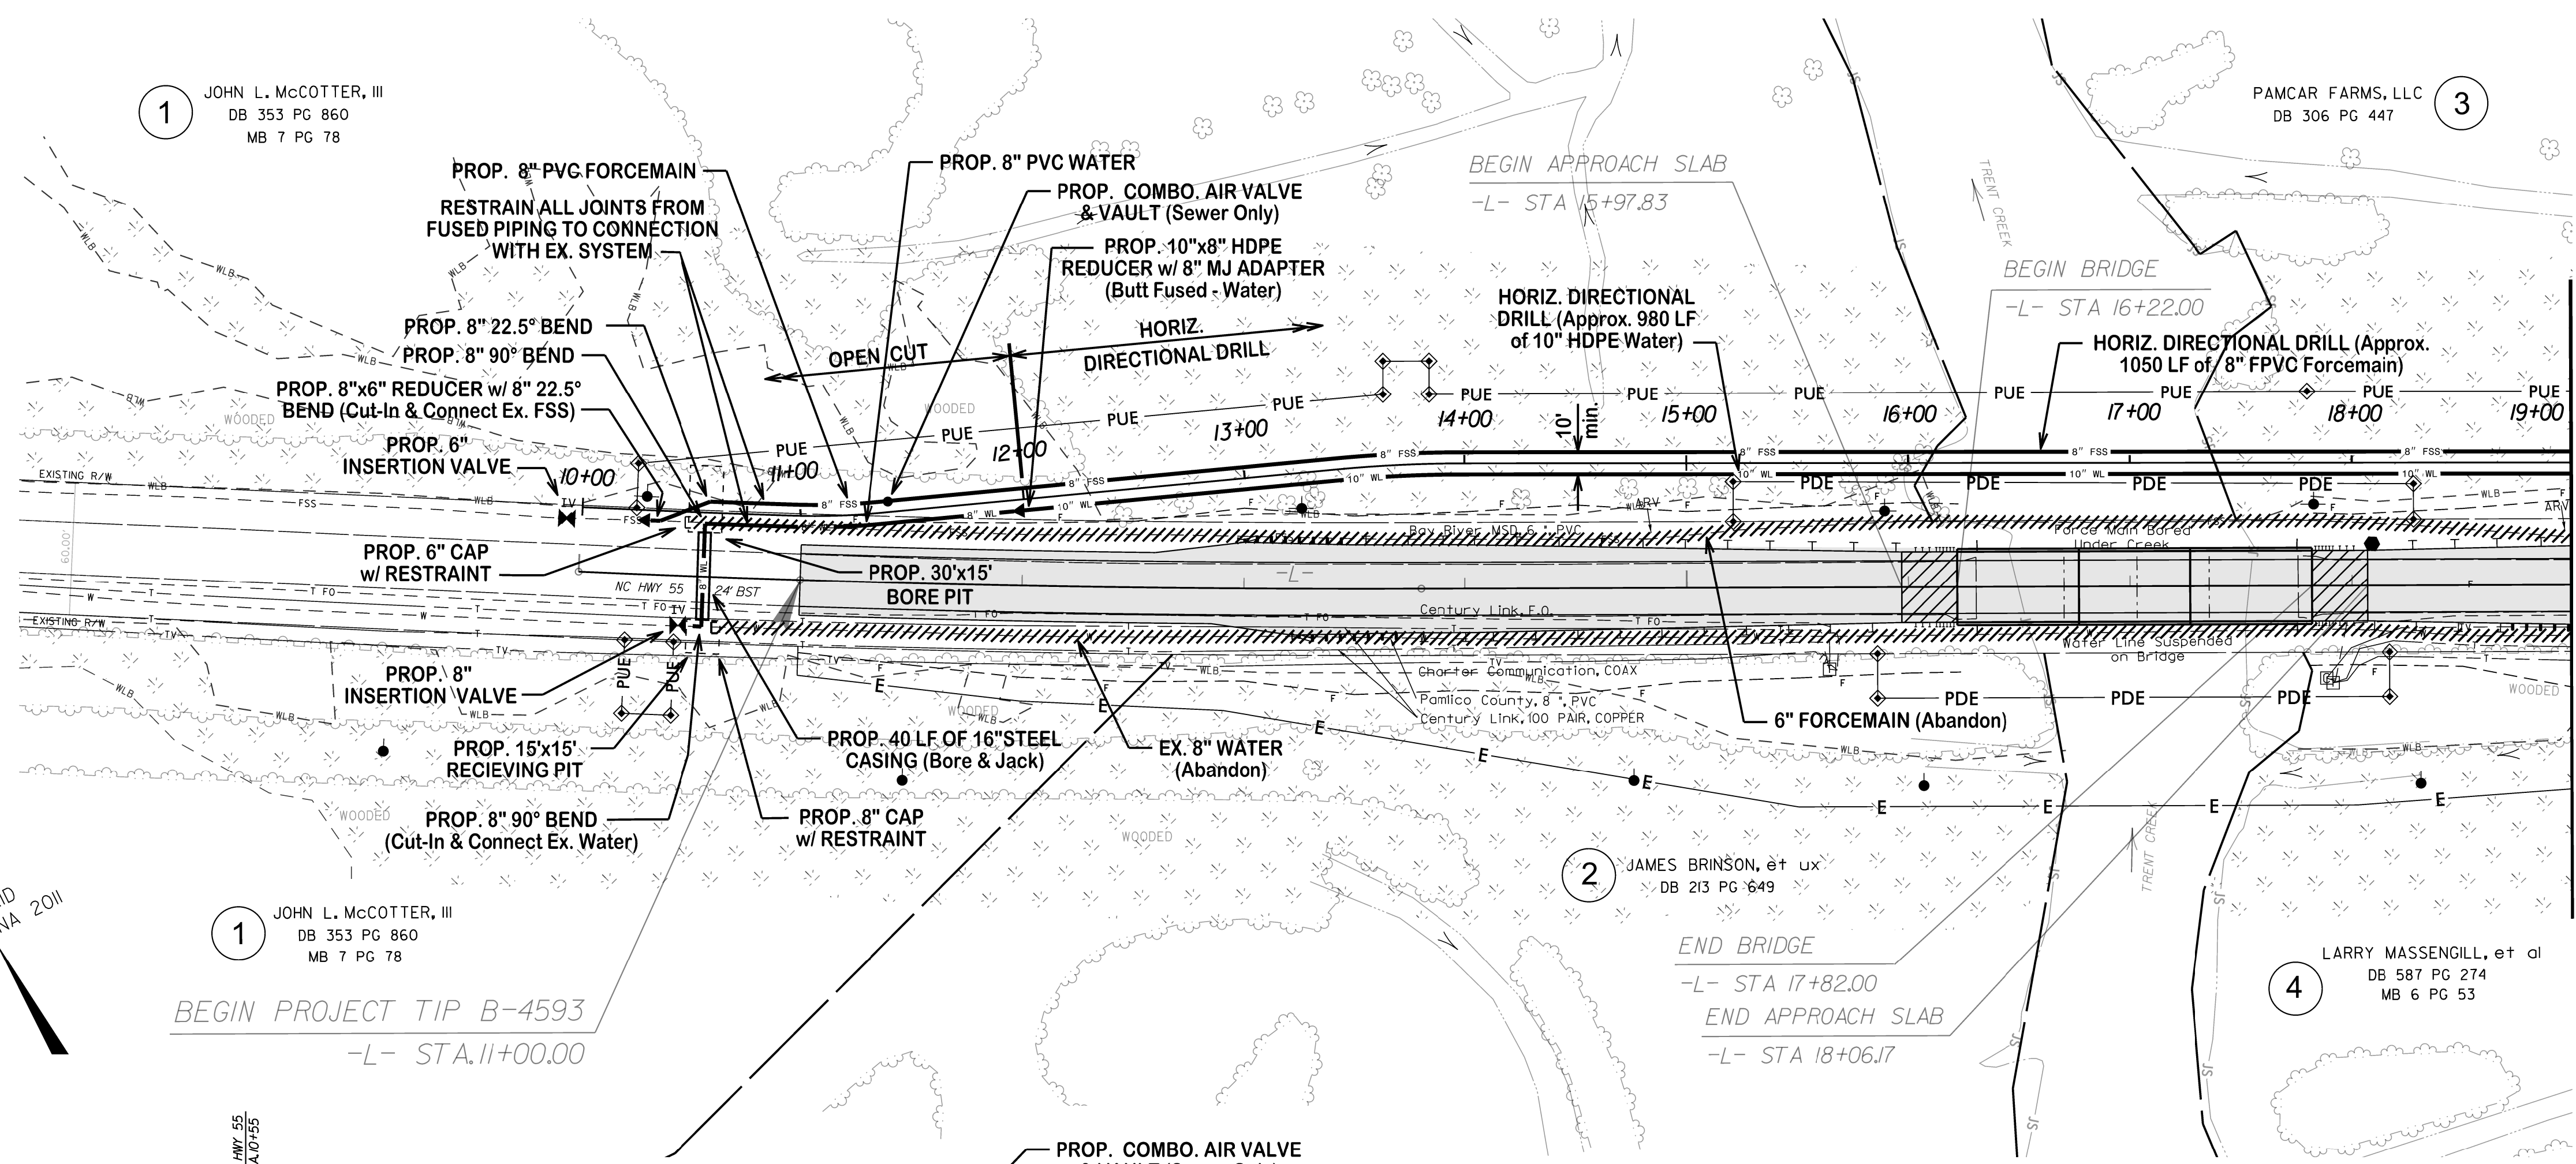

1 JOHN L. McCOTTER, III
DB 353 PG 860
MB 7 PG 78

2 JAMES BRINSON, et ux
DB 213 PG 649

4 LARRY MASSENGILL, et al
DB 587 PG 274
MB 6 PG 53

BEGIN PROJECT TIP B-4593
-L- STA. 11+00.00


END BRIDGE
-L- STA 17+82.00
END APPROACH SLAB
-L- STA 18+06.17

MATCHLINE -L- STA 19+00 (See Sht. UC-5)

.....
 BM1 ELEVATION = 5.85
 N 500252 E 2682958
 BL STATION 31+46.00 248' RIGHT
 RR SPIKE SET IN 20" HARDWOOD

SCALE: 1"=5' Vert.
1"=50' Horiz.

REVISIONS

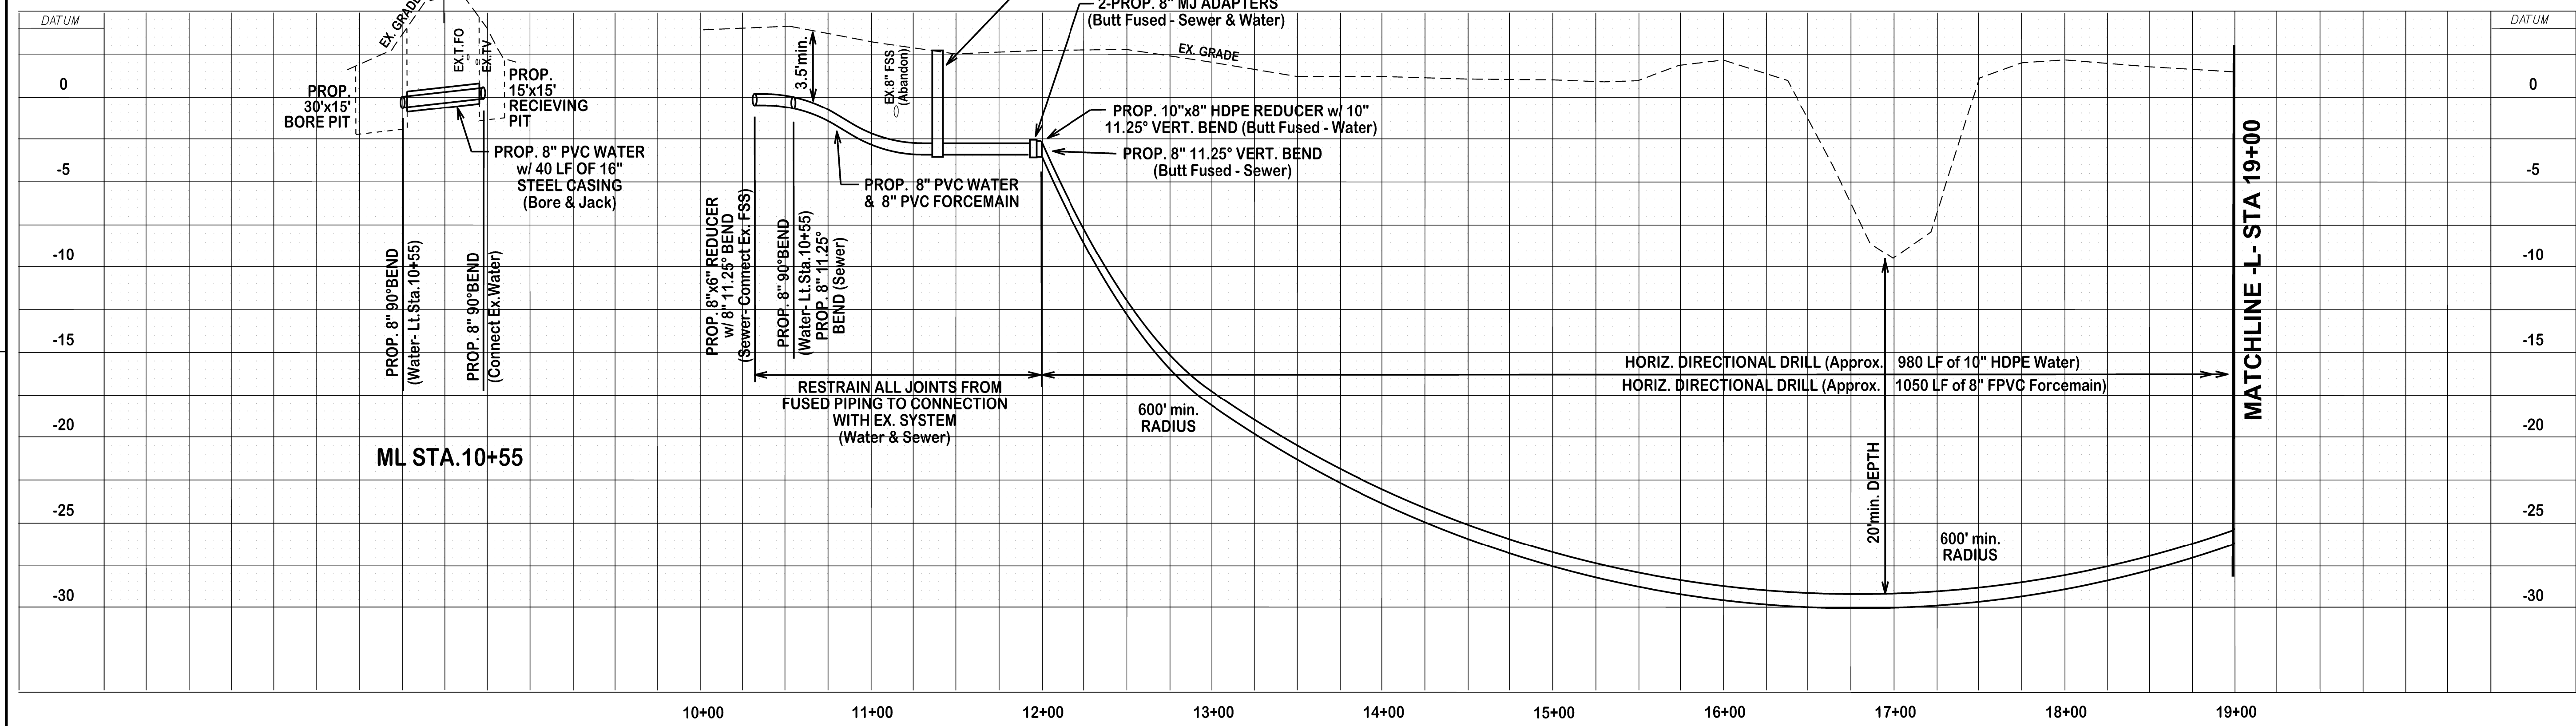

7/24/2018
...280009_B4593_ut_rdy4_UC04_psh.dgn