

GIRDER LAYOUT (SPAN B)


● SEE "INTERMEDIATE STEEL DIAPHRAGM FOR TYPE II PRESTRESSED CONCRETE GIRDERS".

PROJECT NO. B-4593
PAMLICO COUNTY
 STATION: 17+02.00 -L-

SHEET 2 OF 3

STATE OF NORTH CAROLINA
 DEPARTMENT OF TRANSPORTATION
 RALEIGH

**SUPERSTRUCTURE
 GIRDER LAYOUT**

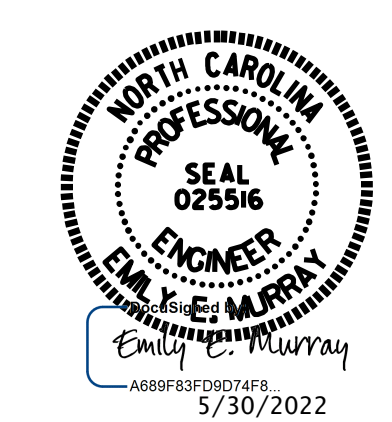

VOLKERT
 5430 Wade Park Blvd., Suite 410
 Raleigh, NC 27607
 Tel. 919-854-0344 Fax. 919-854-0355
 NC License No. F-0765

DOCUMENT NOT CONSIDERED
 FINAL UNLESS ALL
 SIGNATURES COMPLETED

REVISIONS						SHEET NO.
NO.	BY:	DATE:	NO.	BY:	DATE:	TOTAL SHEETS
1			3			42
2			4			

DRAWN BY :	D. A. GLADDEN	DATE :	11/18
CHECKED BY :	D. R. SMITH	DATE :	11/18
DESIGN ENGINEER OF RECORD:	D. R. SMITH	DATE :	11/18