

BENT 2

INTEGRAL END BENT 2

GIRDER LAYOUT (SPAN C)


● SEE "INTERMEDIATE STEEL DIAPHRAGM FOR TYPE II PRESTRESSED CONCRETE GIRDERS".

PROJECT NO. B-4593
PAMLICO COUNTY
STATION: 17+02.00 -L-

SHEET 3 OF 3

STATE OF NORTH CAROLINA
DEPARTMENT OF TRANSPORTATION
RALEIGH

**SUPERSTRUCTURE
GIRDER LAYOUT**

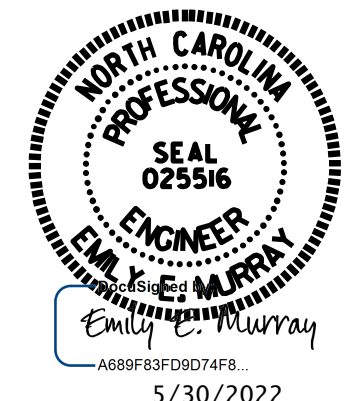

VOLKERT
5430 Wade Park Blvd., Suite 410
Raleigh, NC 27607
Tel. 919-854-0344 Fax. 919-854-0355
NC License No. F-0765

DOCUMENT NOT CONSIDERED
FINAL UNLESS ALL
SIGNATURES COMPLETED

REVISIONS						SHEET NO.
NO.	BY:	DATE:	NO.	BY:	DATE:	S-14
1			3			TOTAL SHEETS
2			4			42

DRAWN BY :	D. A. GLADDEN	DATE :	11/18
CHECKED BY :	D. R. SMITH	DATE :	11/18
DESIGN ENGINEER OF RECORD:	D. R. SMITH	DATE :	11/18