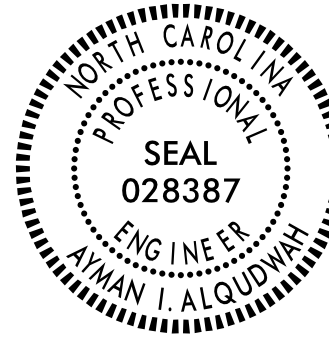


T.I.P.: B-4593

CONTRACT: C204217

**STATE OF NORTH CAROLINA
DEPARTMENT OF TRANSPORTATION**

**PAVEMENT MARKING PLAN
PAMLICO COUNTY
LOCATION: BRIDGE NO.38 ON NC 55 OVER TRENT CREEK**

TIP NO. B - 4593	SHEET NO. PMP - 1
APPROVED: <i>Ayman Alqudwah</i> <small>DocuSigned by: Ayman Alqudwah 320625CAF985472...</small>	
DATE: 4/12/2019	
SEAL 	
DOCUMENT NOT CONSIDERED FINAL UNLESS ALL SIGNATURES COMPLETED	

ROADWAY STANDARD DRAWING

THE FOLLOWING ROADWAY STANDARDS AS APPEAR IN "ROADWAY STANDARD DRAWINGS" - PROJECT SERVICES UNIT - N.C. DEPARTMENT OF TRANSPORTATION - RALEIGH, N.C., DATED JANUARY 2018 ARE APPLICABLE TO THIS PROJECT AND BY REFERENCE HEREBY ARE CONSIDERED A PART OF THESE PLANS:

STD. NO.	TITLE
1205.01	PAVEMENT MARKINGS - LINE TYPES AND OFFSETS
1205.02	PAVEMENT MARKINGS - TWO-LANE AND MULTILANE ROADWAYS
1205.04	PAVEMENT MARKINGS - INTERSECTIONS
1205.12	PAVEMENT MARKINGS - BRIDGES
1250.01	RAISED PAVEMENT MARKERS - INSTALLATION SPACING
1251.01	RAISED PAVEMENT MARKERS - PERMANENT AND TEMPORARY
1261.01	GUARDRAIL AND BARRIER DELINEATORS - INSTALLATION SPACING
1261.02	GUARDRAIL AND BARRIER DELINEATORS - TYPES AND MOUNTING
1262.01	GUARDRAIL END DELINEATION

GENERAL NOTES

THE FOLLOWING GENERAL NOTES APPLY AT ALL TIMES FOR THE DURATION OF THE CONSTRUCTION PROJECT, EXCEPT WHEN OTHERWISE NOTED IN THE PLAN, OR DIRECTED BY THE ENGINEER.

A) INSTALL PAVEMENT MARKINGS AND PAVEMENT MARKERS ON THE FINAL SURFACE AS FOLLOWS:

ROAD NAME	MARKING	MARKER
NC 55	THERMOPLASTIC (STANDARD GLASS BEADS)	RAISED
CONCRETE BRIDGE DECK	POLYUREA	RAISED

B) TIE PROPOSED PAVEMENT MARKING LINES TO EXISTING PAVEMENT MARKING LINES.

C) REMOVE/REPLACE ANY CONFLICTING/DAMAGED PAVEMENT MARKINGS AND MARKERS.

D) PASSING ZONES WILL BE DETERMINED IN THE FIELD AND MUST BE APPROVED BY THE ENGINEER.

E) REMOVE ALL RESIDUE AND SURFACE LAITANCE BY ACCEPTABLE METHODS ON CONCRETE BRIDGE DECKS PRIOR TO PLACING POLYUREA PAVEMENT MARKING MATERIAL.

**PAVEMENT
MARKING SCHEDULE**


THERMOPLASTIC (4 IN.,90 MILS)	
T8	2 FT. - 6 FT./SP. WHITE MINISKIP
TA	WHITE EDGELINE
TI	YELLOW DOUBLE CENTER
POLYUREA (4 IN.)	
VA	WHITE EDGELINE
VI	YELLOW DOUBLE CENTER
PERMANENT RAISED PAVEMENT MARKINGS	
YELLOW & YELLOW	

INDEX

SHEET NO.	DESCRIPTION
PMP - 1	PAVEMENT MARKING PLAN TITLE AND SCHEDULE SHEET
PMP - 2	PAVEMENT MARKING DETAIL


PLAN PREPARED BY: N.C.D.O.T. SIGNING AND DELINEATION UNIT

A. I. ALQUDWAH, PE SIGNING & DELINEATION REGIONAL ENGINEER
D. M. EATON, PE SIGNING & DELINEATION PROJECT DESIGN ENGINEER/TECHNICIAN


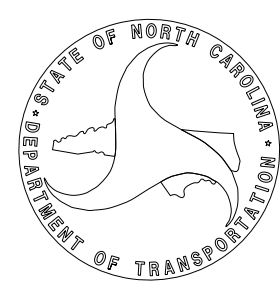


APPROVED: *Ayman Alquodwah*
STATE OF NORTH CAROLINA

DATE: 4/12/2019

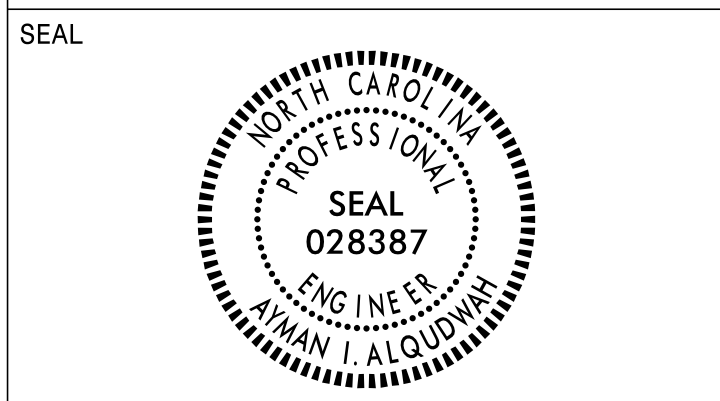

DOCUMENT NOT CONSIDERED FINAL
 UNLESS ALL SIGNATURES COMPLETED

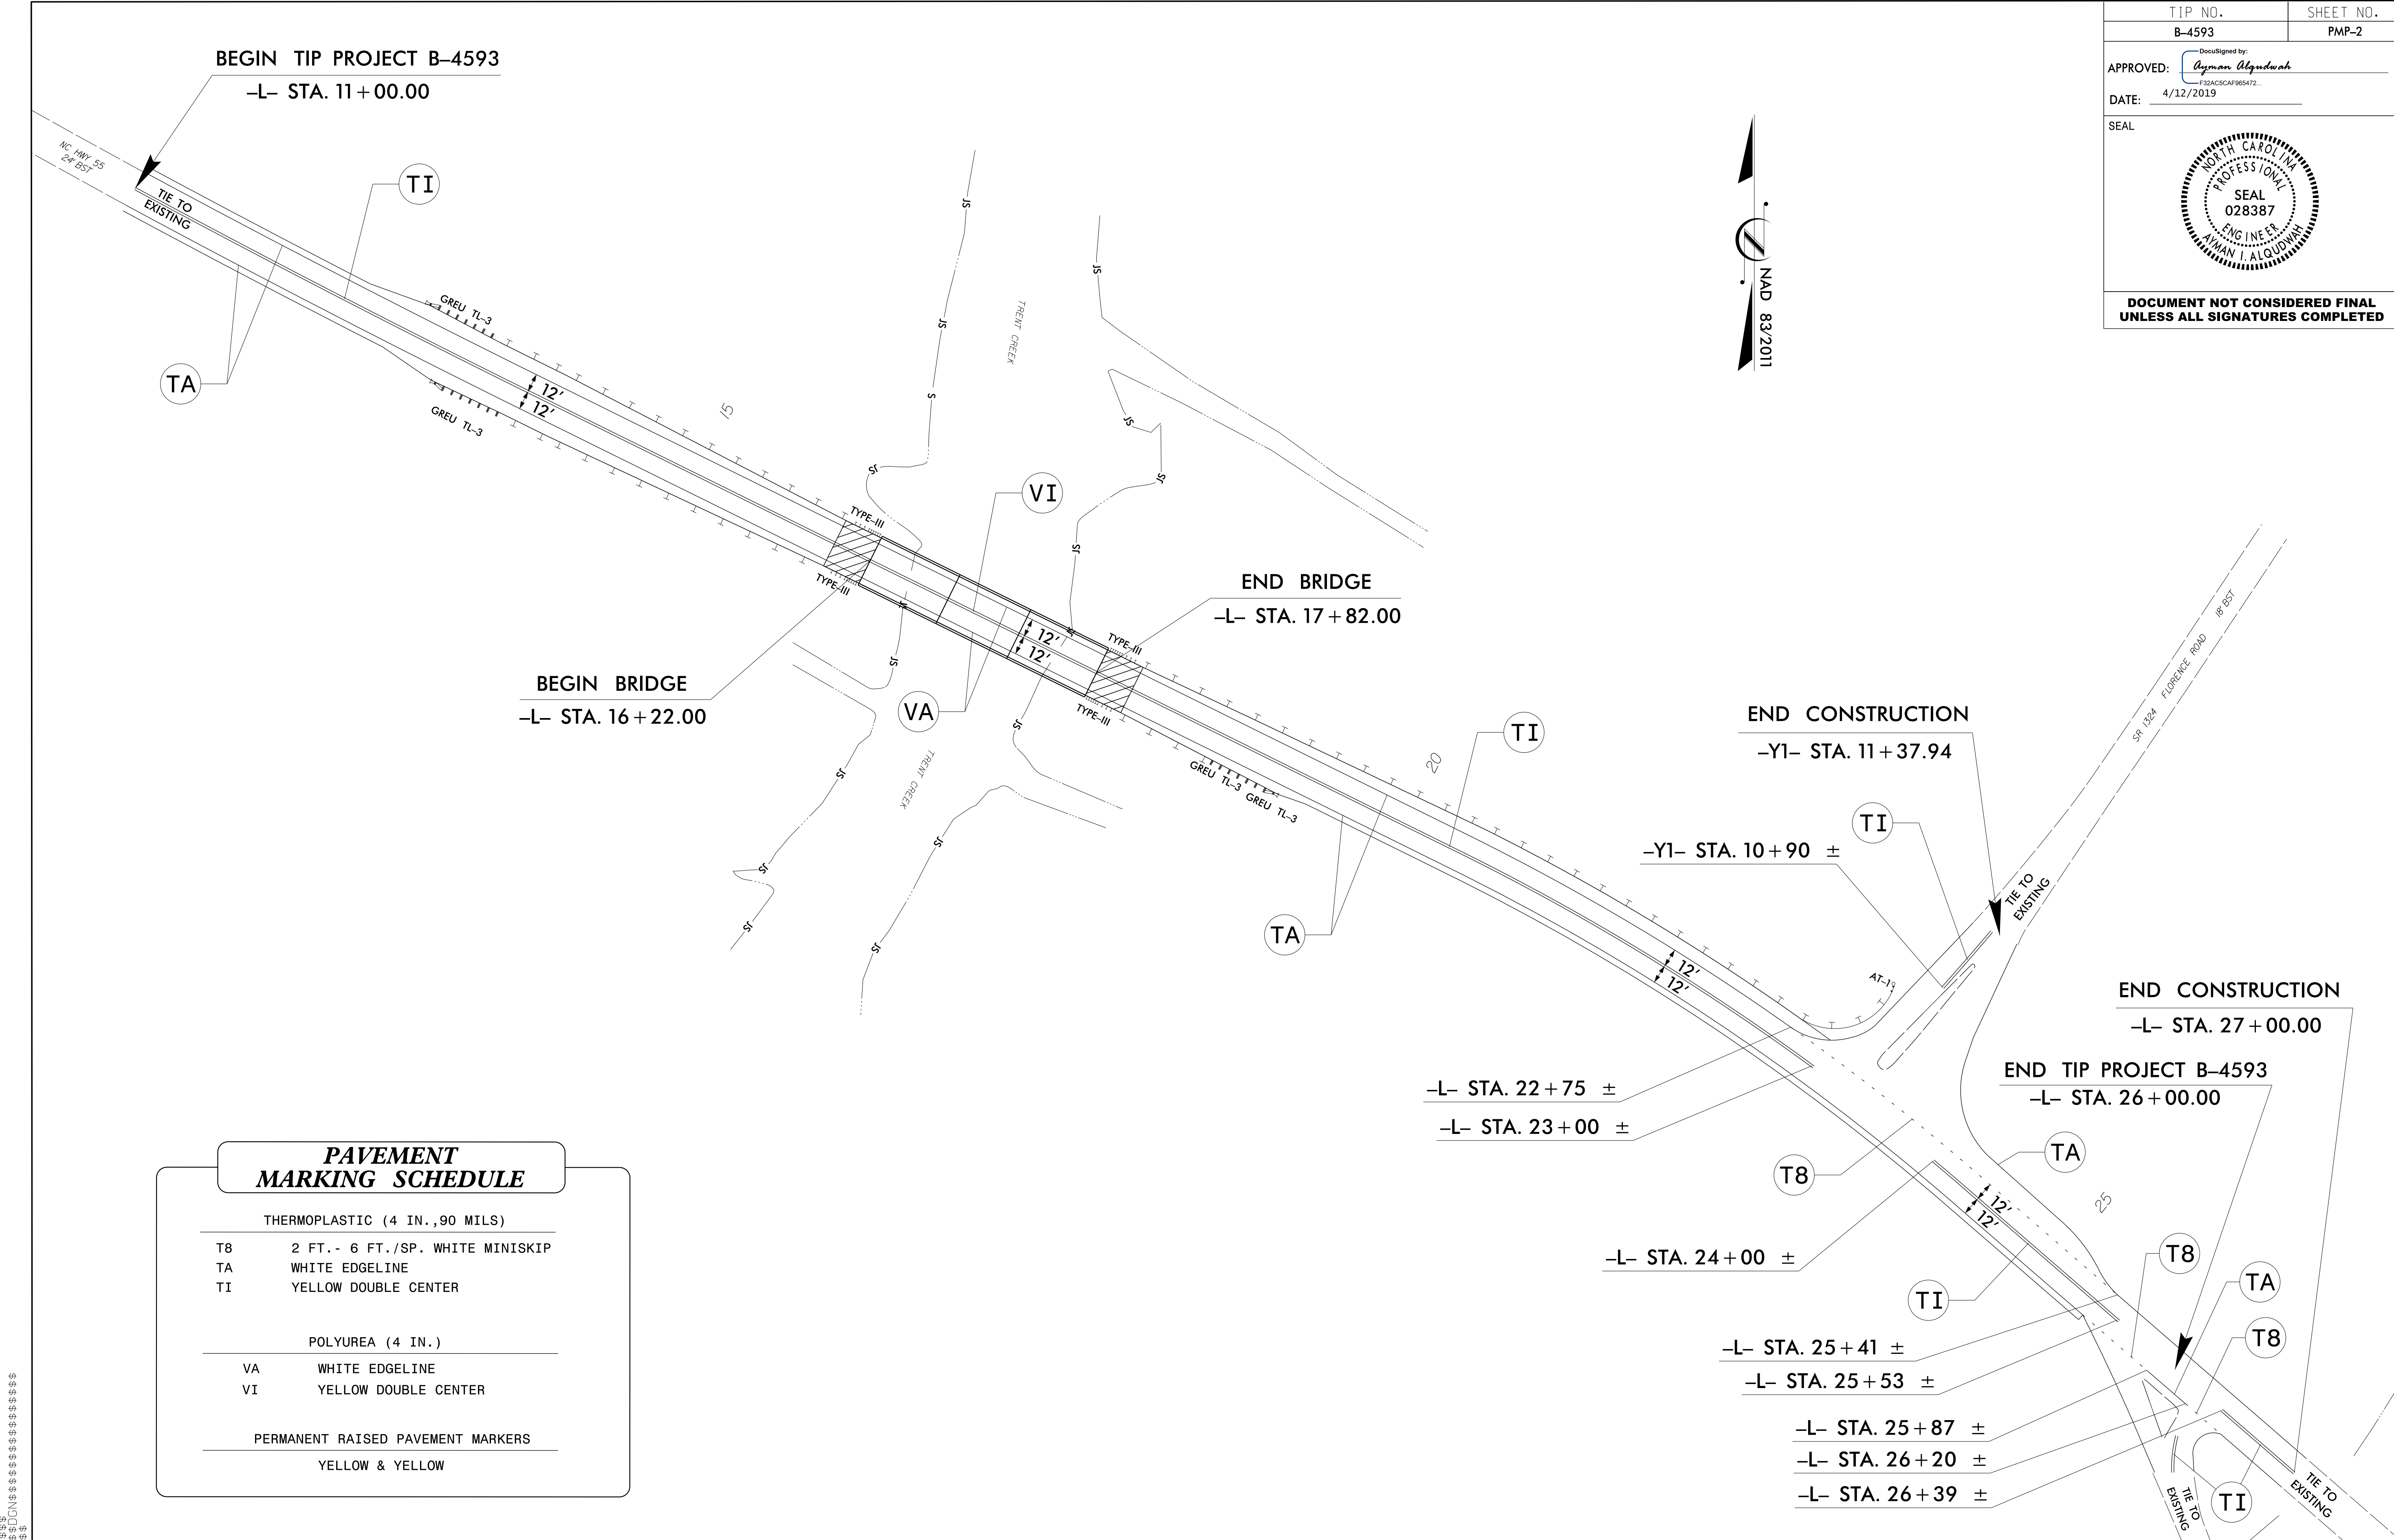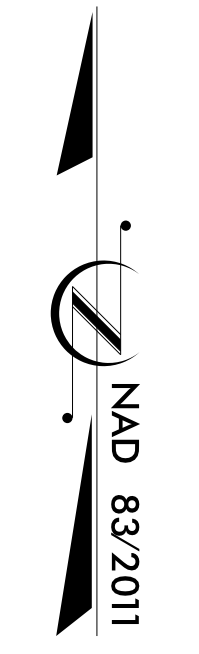

PAVEMENT MARKING SCHEDULE	
THERMOPLASTIC (4 IN., 90 MILS)	
T8	2 FT. - 6 FT./SP. WHITE MINISKIP
TA	WHITE EDGELINE
TI	YELLOW DOUBLE CENTER
POLYUREA (4 IN.)	
VA	WHITE EDGELINE
VI	YELLOW DOUBLE CENTER
PERMANENT RAISED PAVEMENT MARKERS	
	YELLOW & YELLOW



SYSTEMS TIME SYSTEMS
 CONSULTANTS
 PAVEMENT MARKING DETAIL