



UTILITIES BY OTHERS

ALL PROPOSED UTILITY WORK SHOWN ON THIS SHEET WILL BE DONE BY OTHERS. NO PAYMENT WILL BE MADE TO THE CONTRACTOR FOR PROPOSED UTILITY WORK SHOWN ON THIS SHEET.

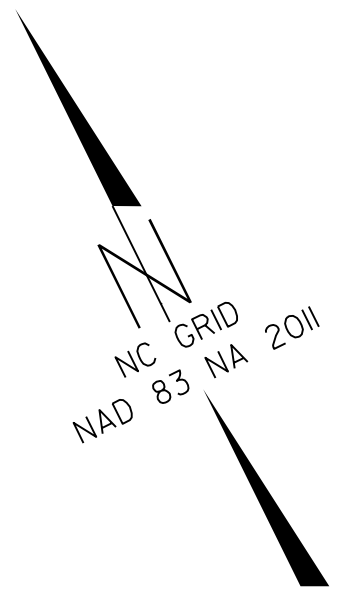

-L-
 PI Sta 22+31.44
 $\Delta = 14' 34' 16.6''$ (RT)
 $D = 3' 48' 25.3''$
 $L = 382.75'$
 $T = 192.41'$
 $R = 1,505.00'$
 $SE = 06$
 $RO = \text{SEE PLANS}$

MATCHLINE -L- STA 19+00.00 (SEE SHEET U0-2)

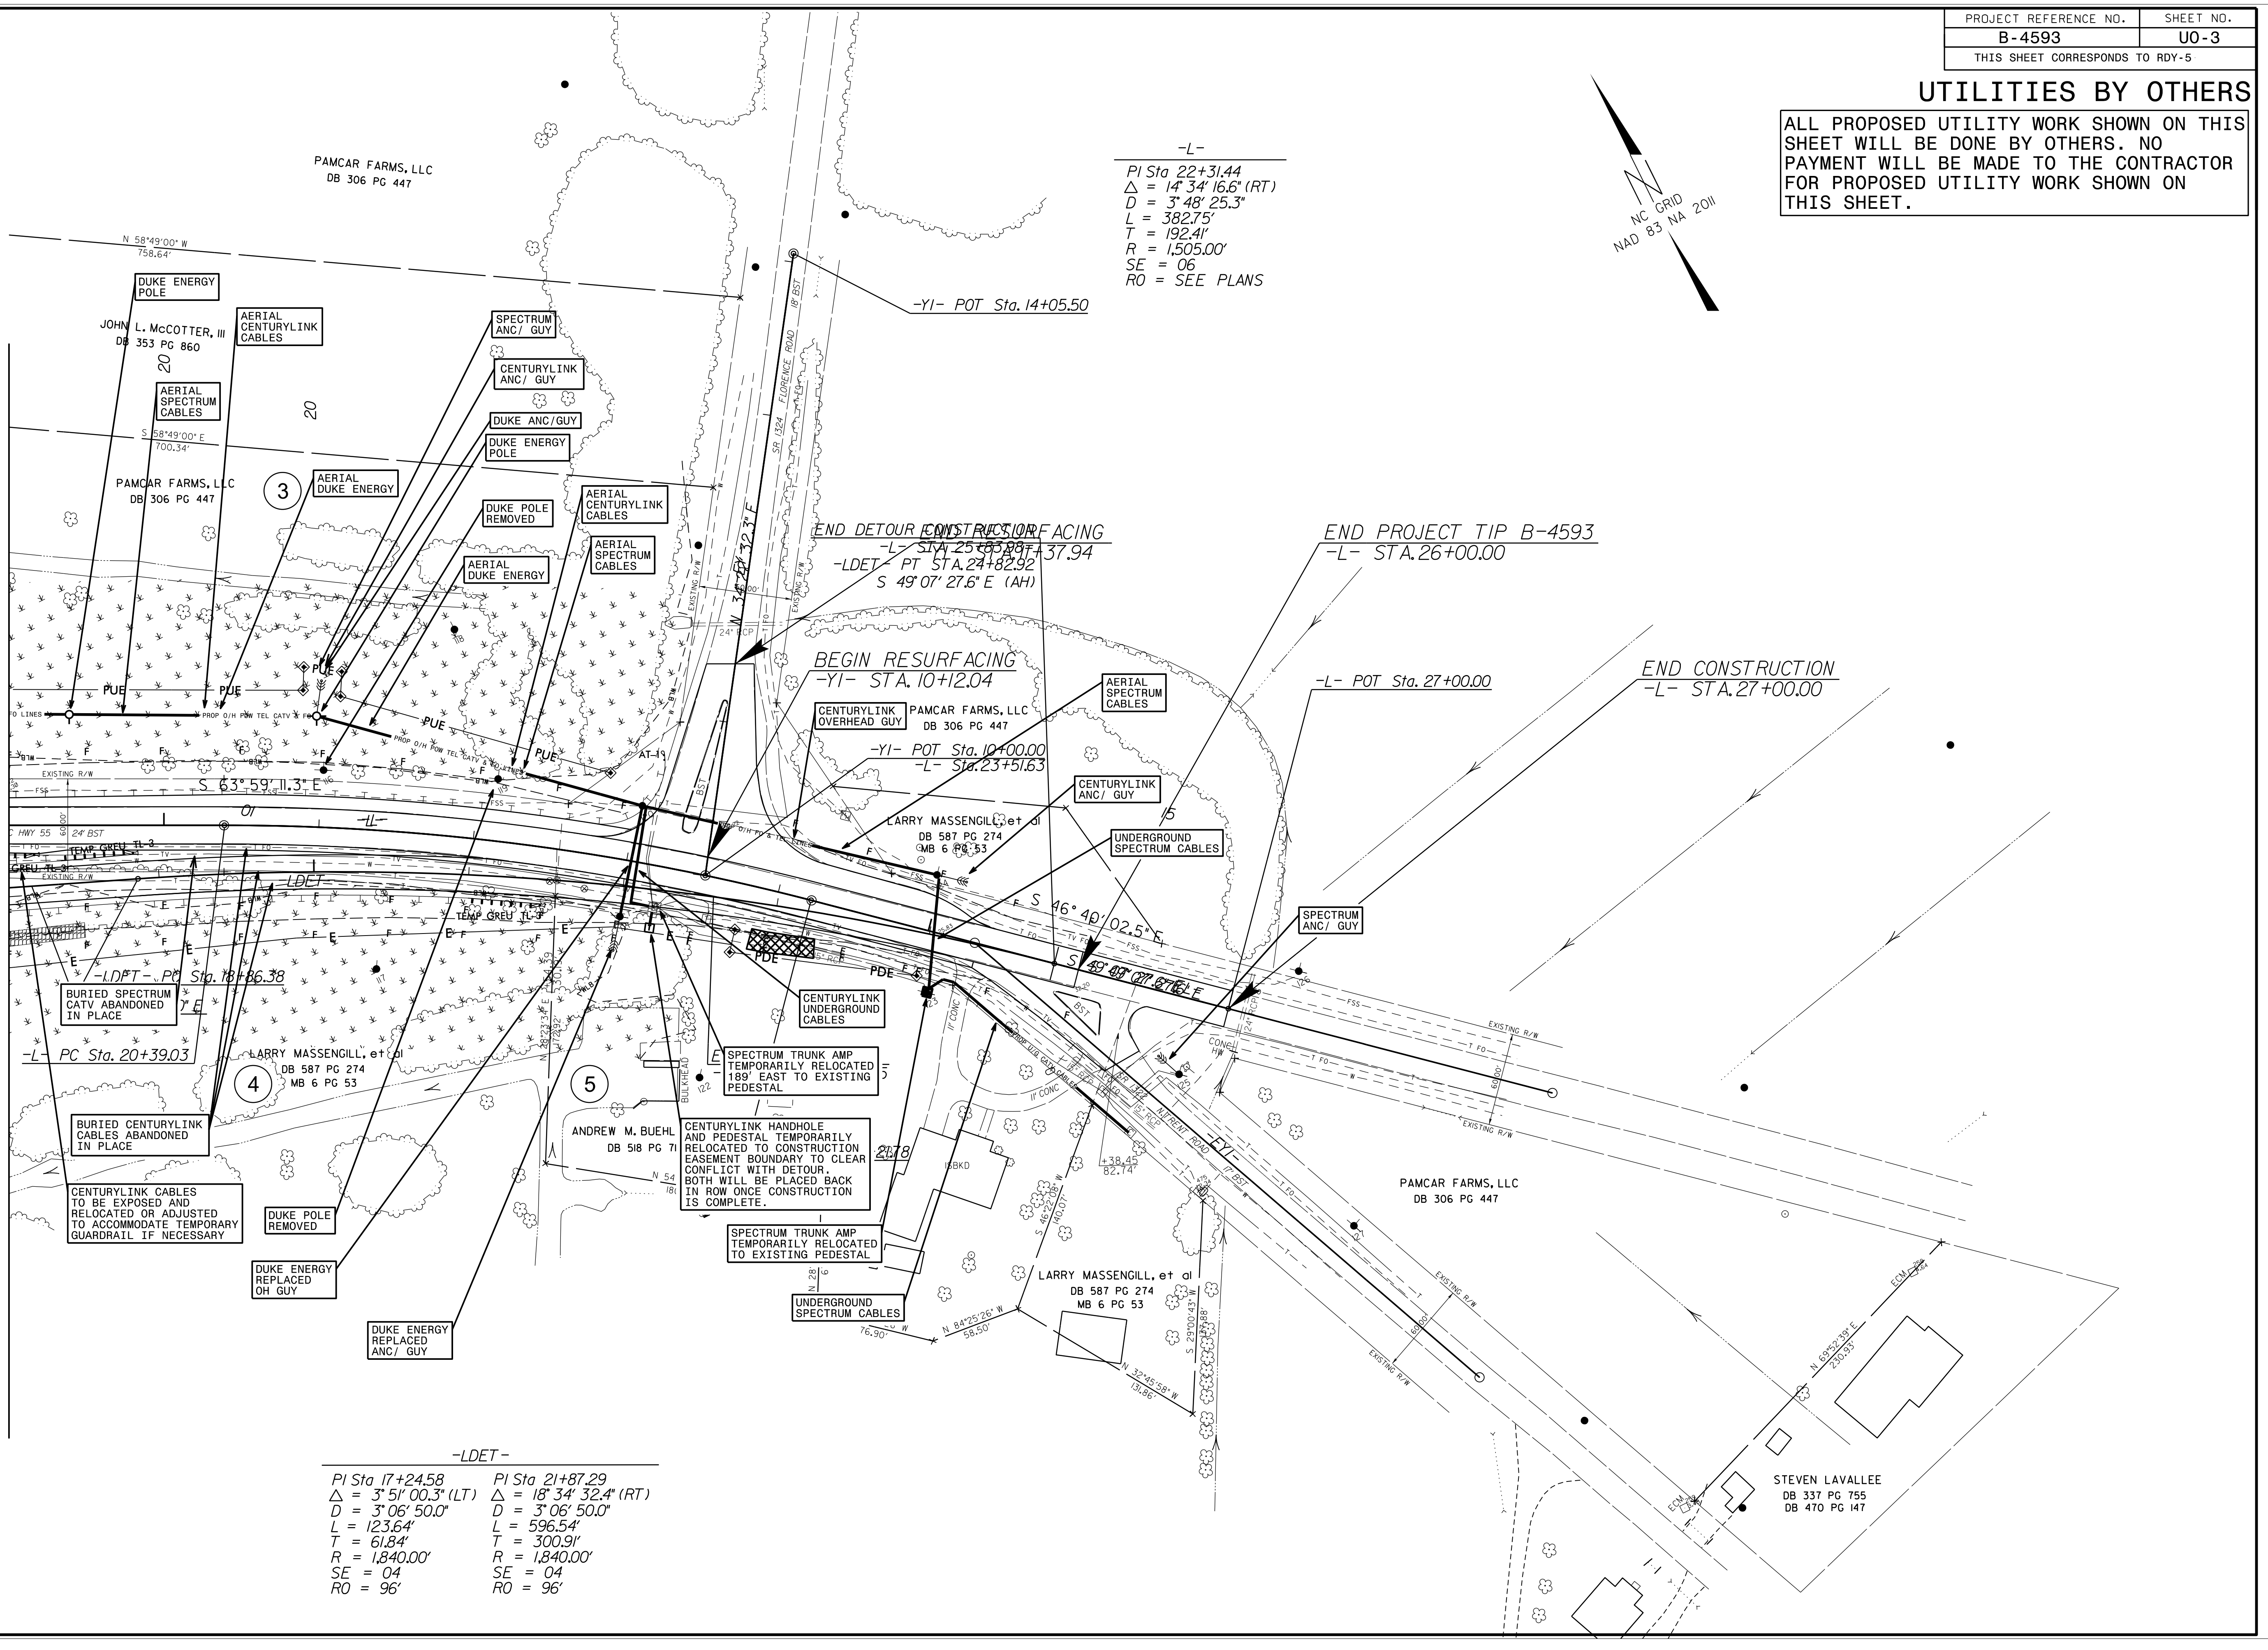

-LDET-

PI Sta 17+24.58	PI Sta 21+87.29
$\Delta = 3' 51' 00.3''$ (LT)	$\Delta = 18' 34' 32.4''$ (RT)
$D = 3' 06' 50.0''$	$D = 3' 06' 50.0''$
$L = 123.64'$	$L = 596.54'$
$T = 61.84'$	$T = 300.91'$
$R = 1,840.00'$	$R = 1,840.00'$
$SE = 04$	$SE = 04$
$RO = 96'$	$RO = 96'$

5/14/99
 30-MAY-2022 2:48
 1219-B-449-2022-05-14-10:00:00-0003.psh.dgn