

# CROSS SECTION INDEX


## PROJECT NO. B-4593

ALIGNMENT	SHEET NUMBER
-----------	--------------


-L- & -LDET-	X-1 TO X-8
--------------	------------




150 140 130 120 110 100 90 80 70 60 50 40 30 20 10 0 10 20 30 40 50 60 70 80 90 100 110 120 130 140 150

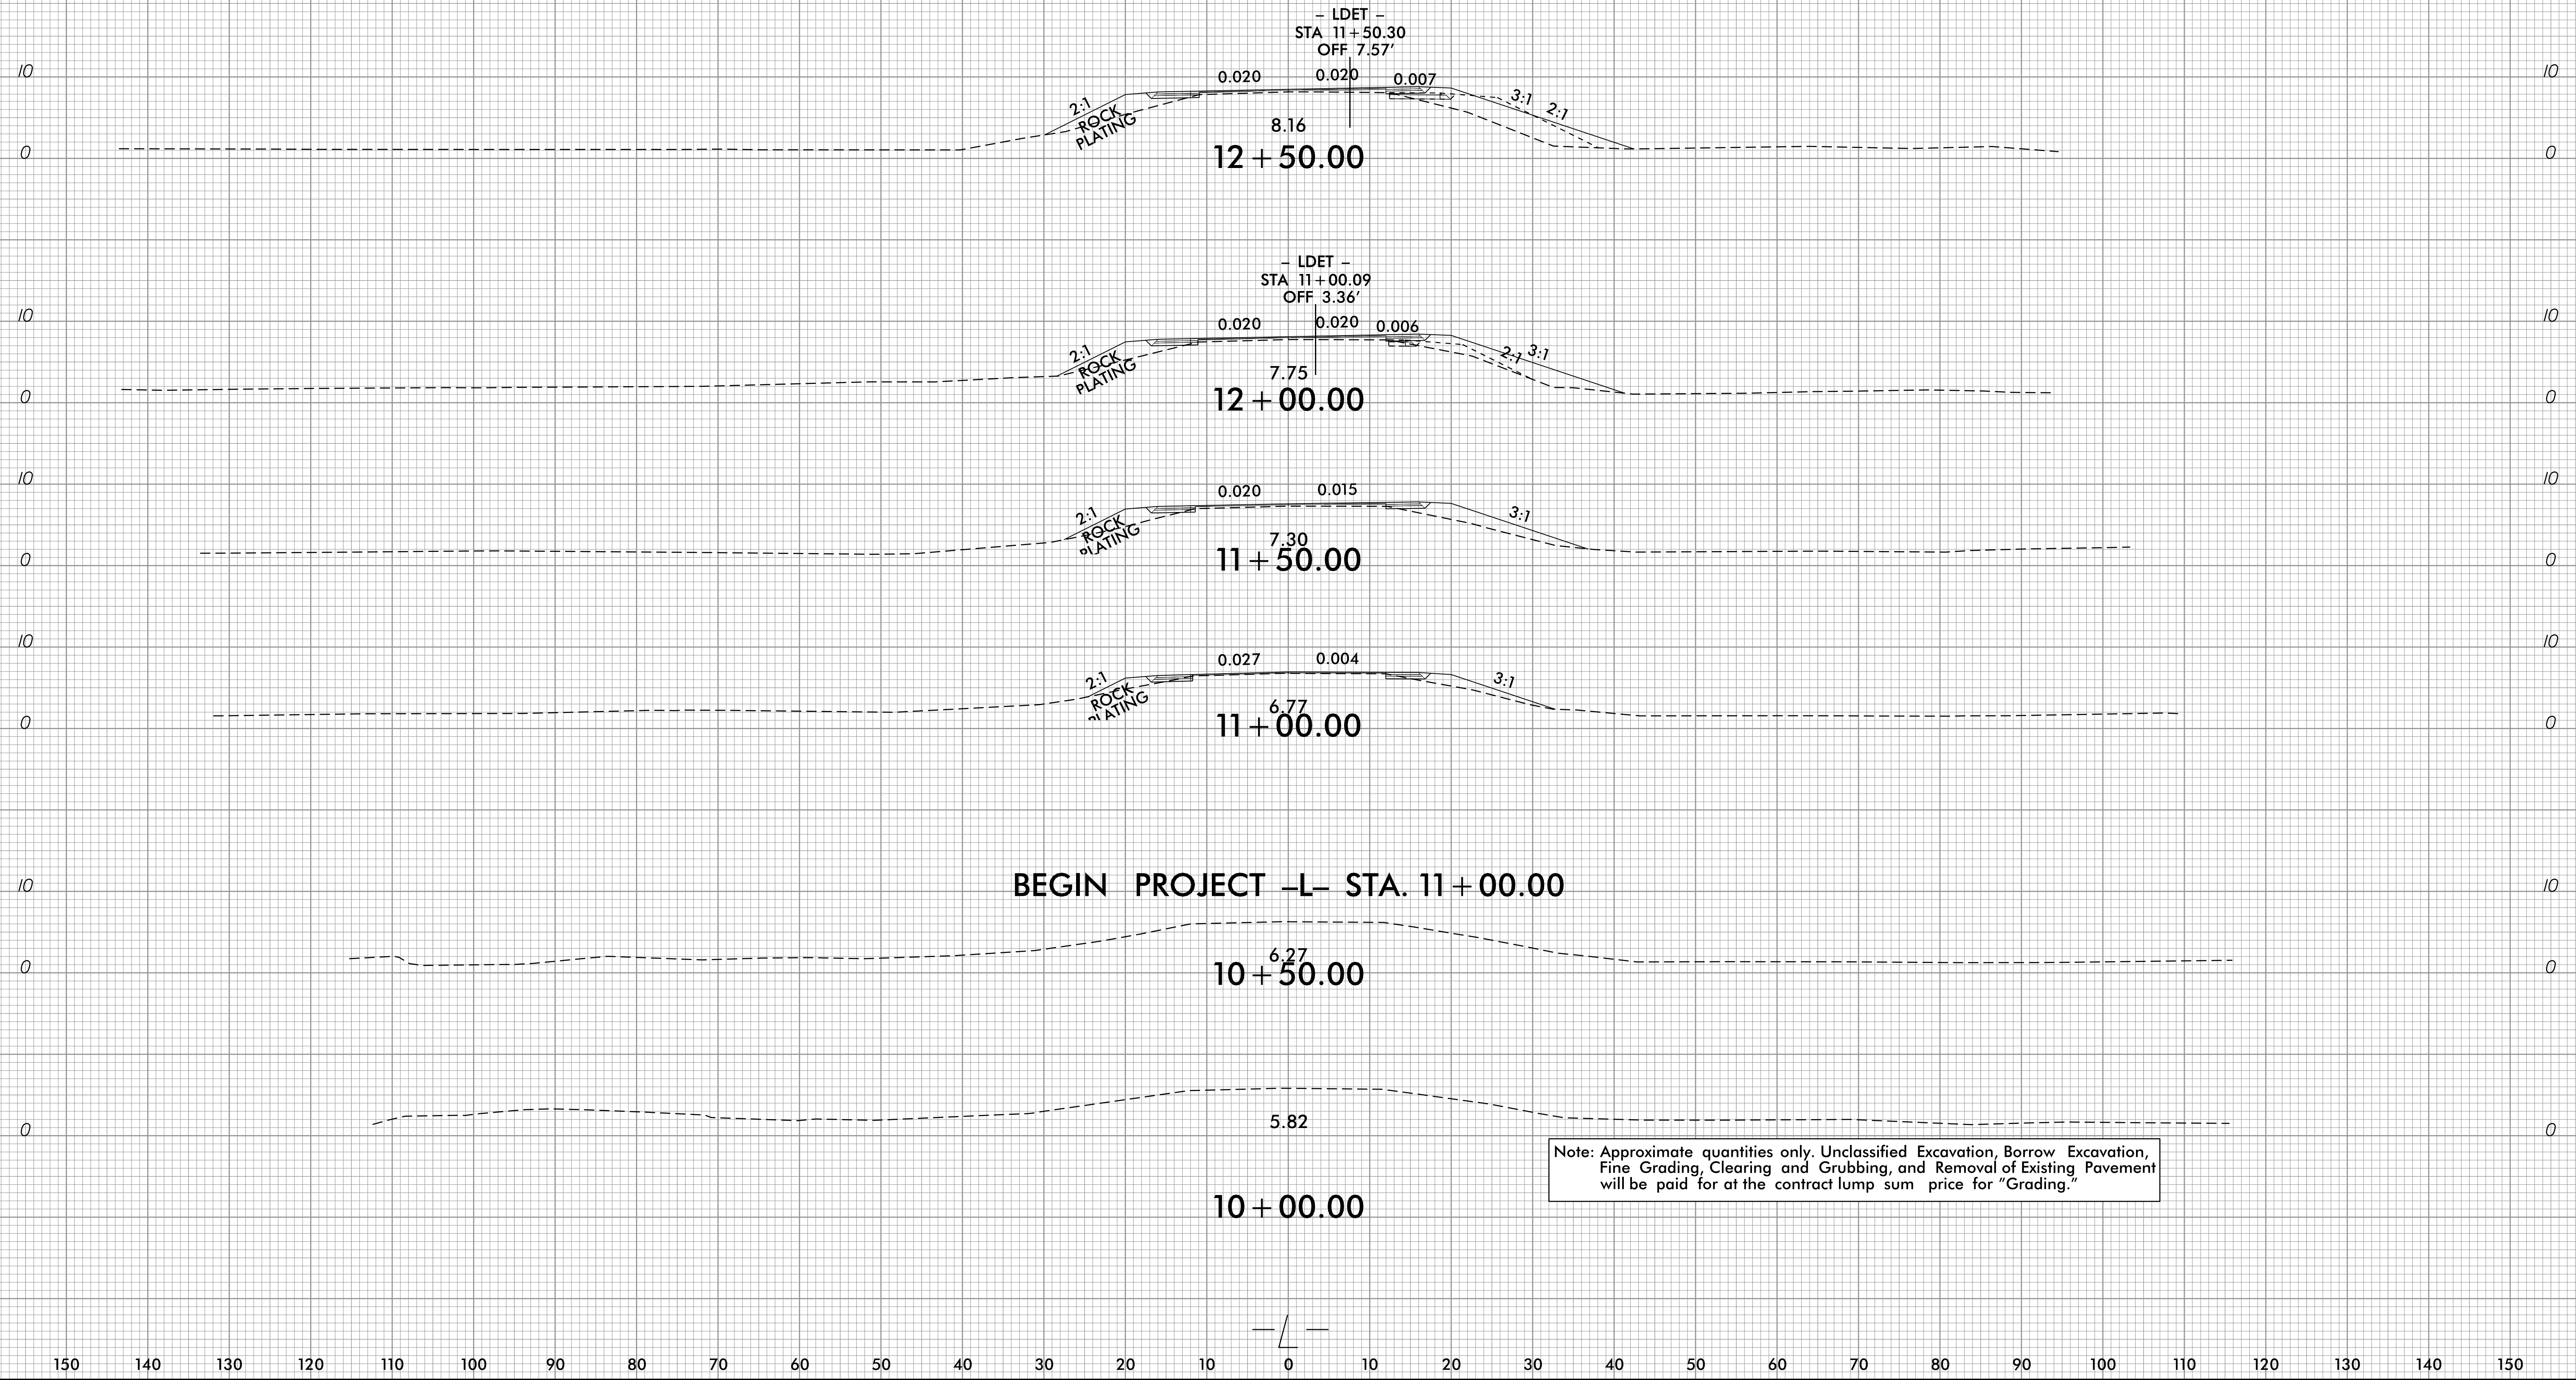


24-APR-2019 11:08  
 B-4593\_Plan.dwg  
 atulgnmk

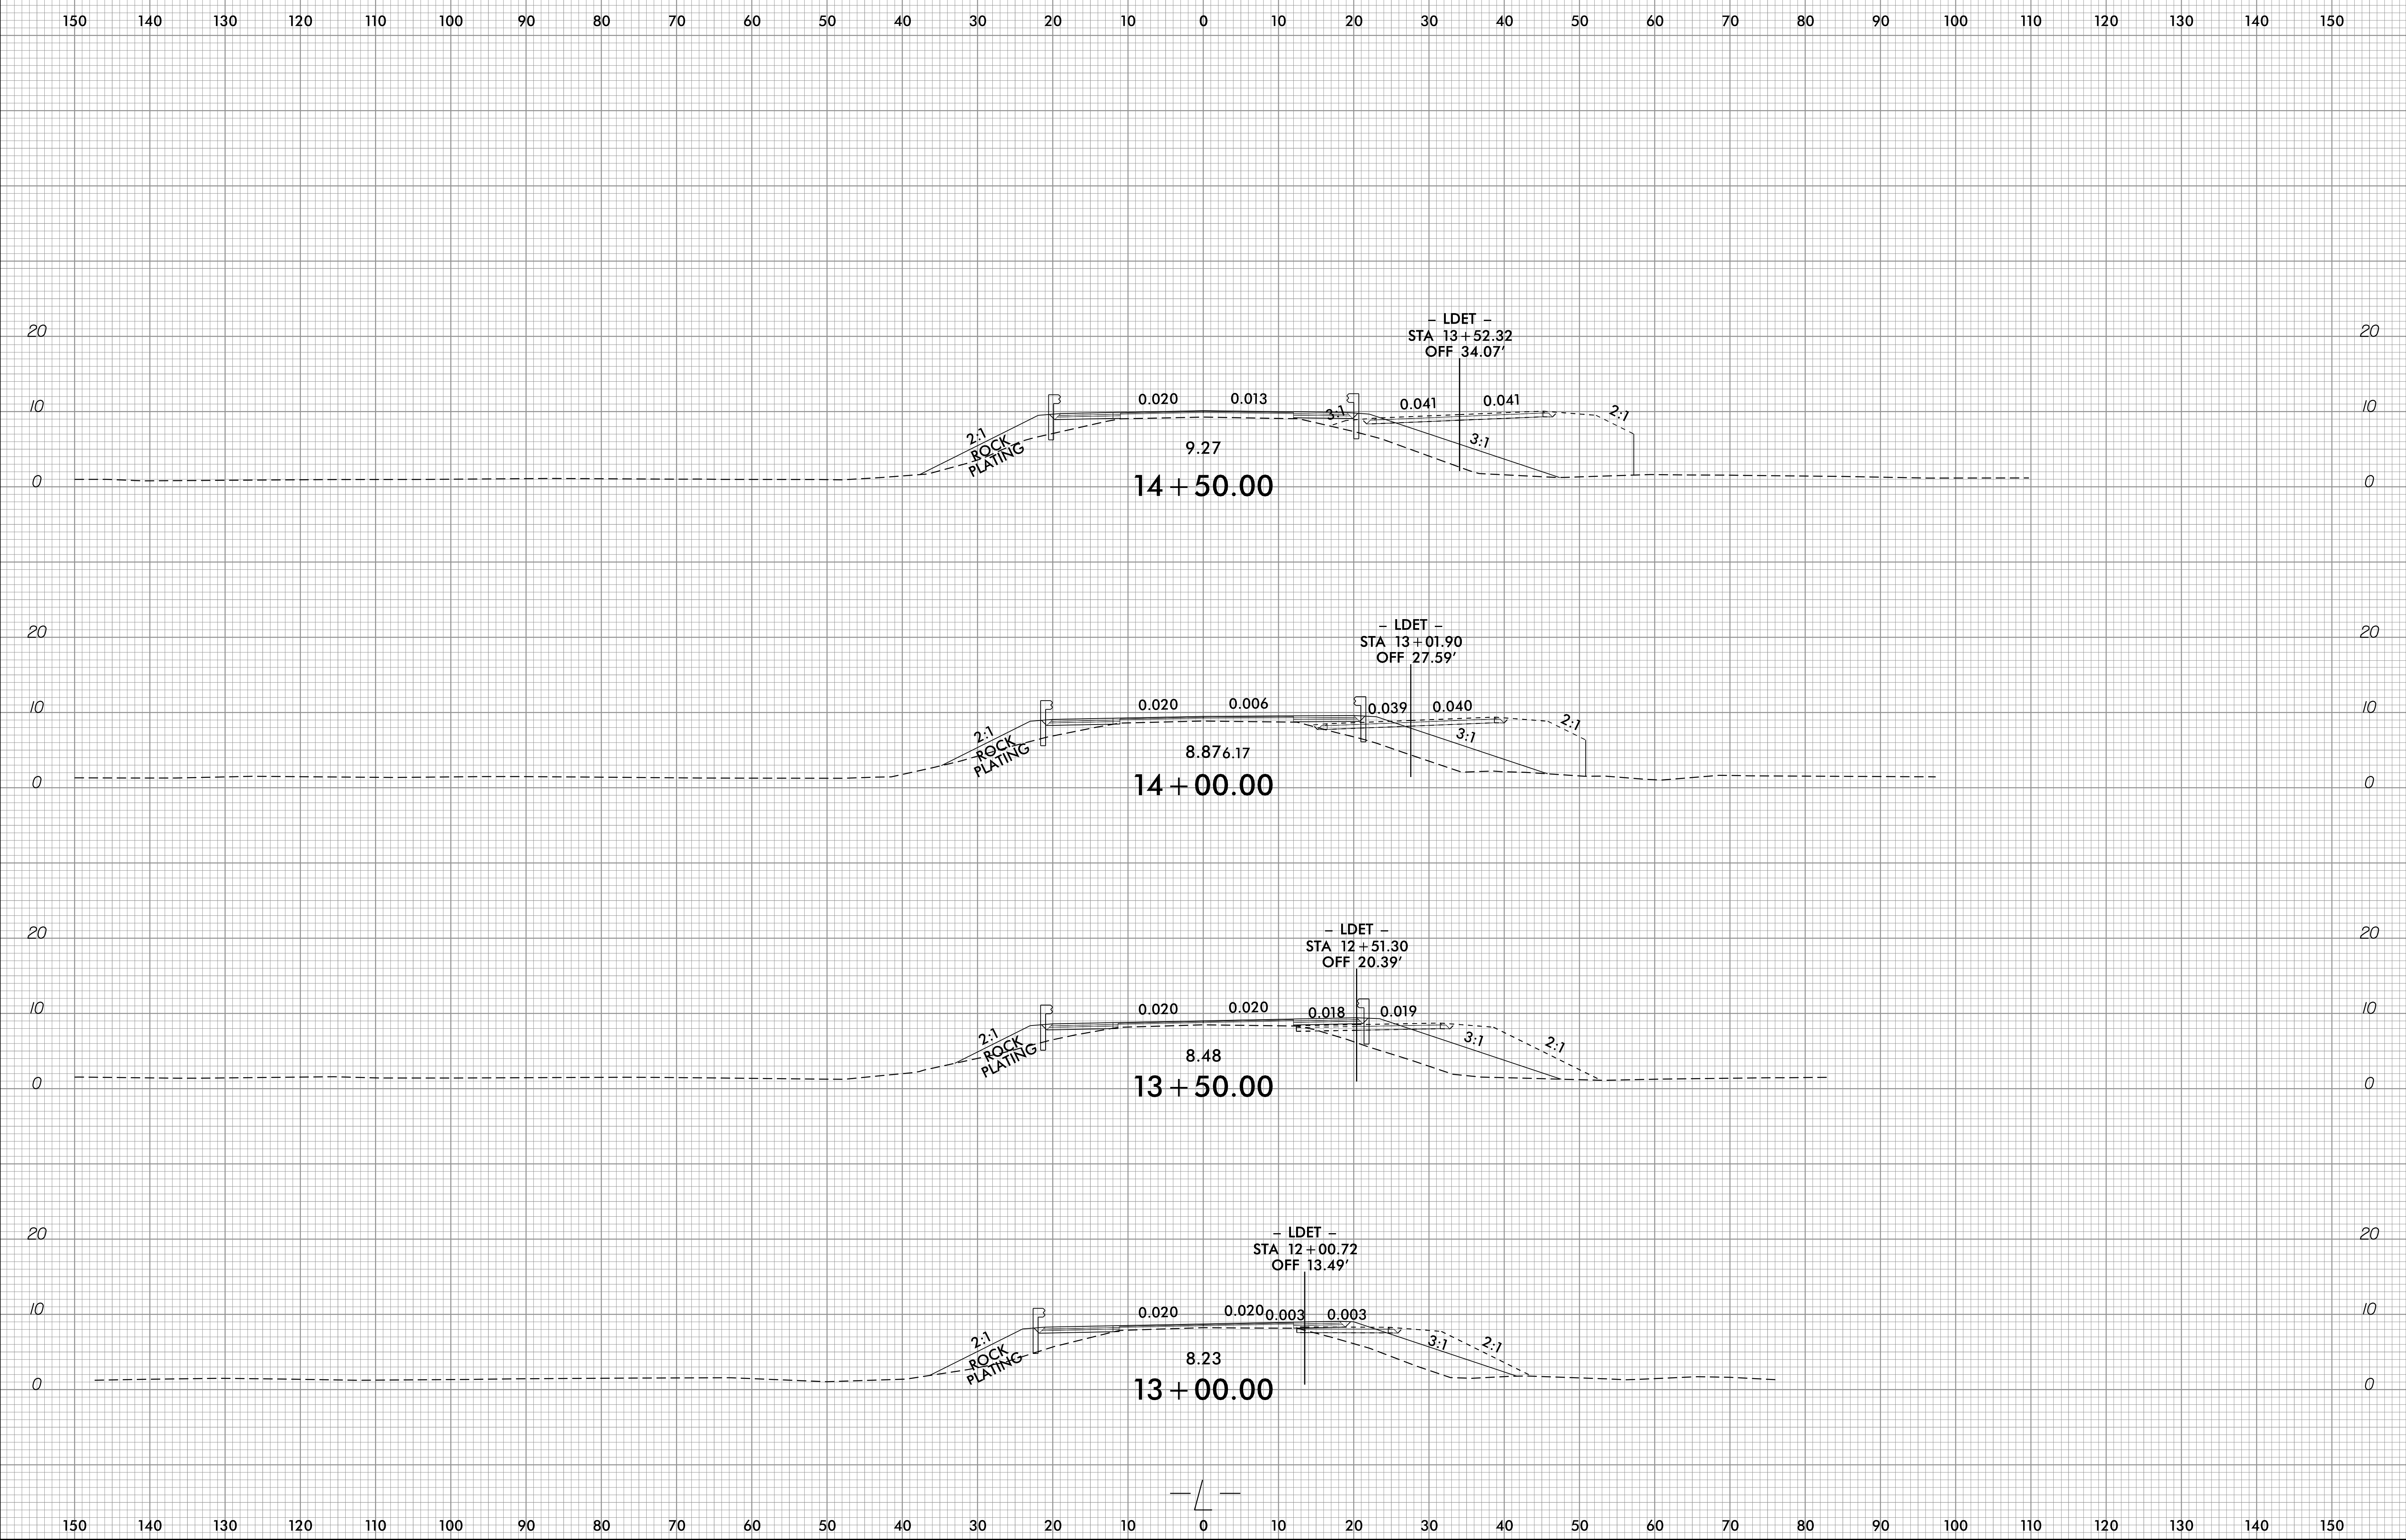


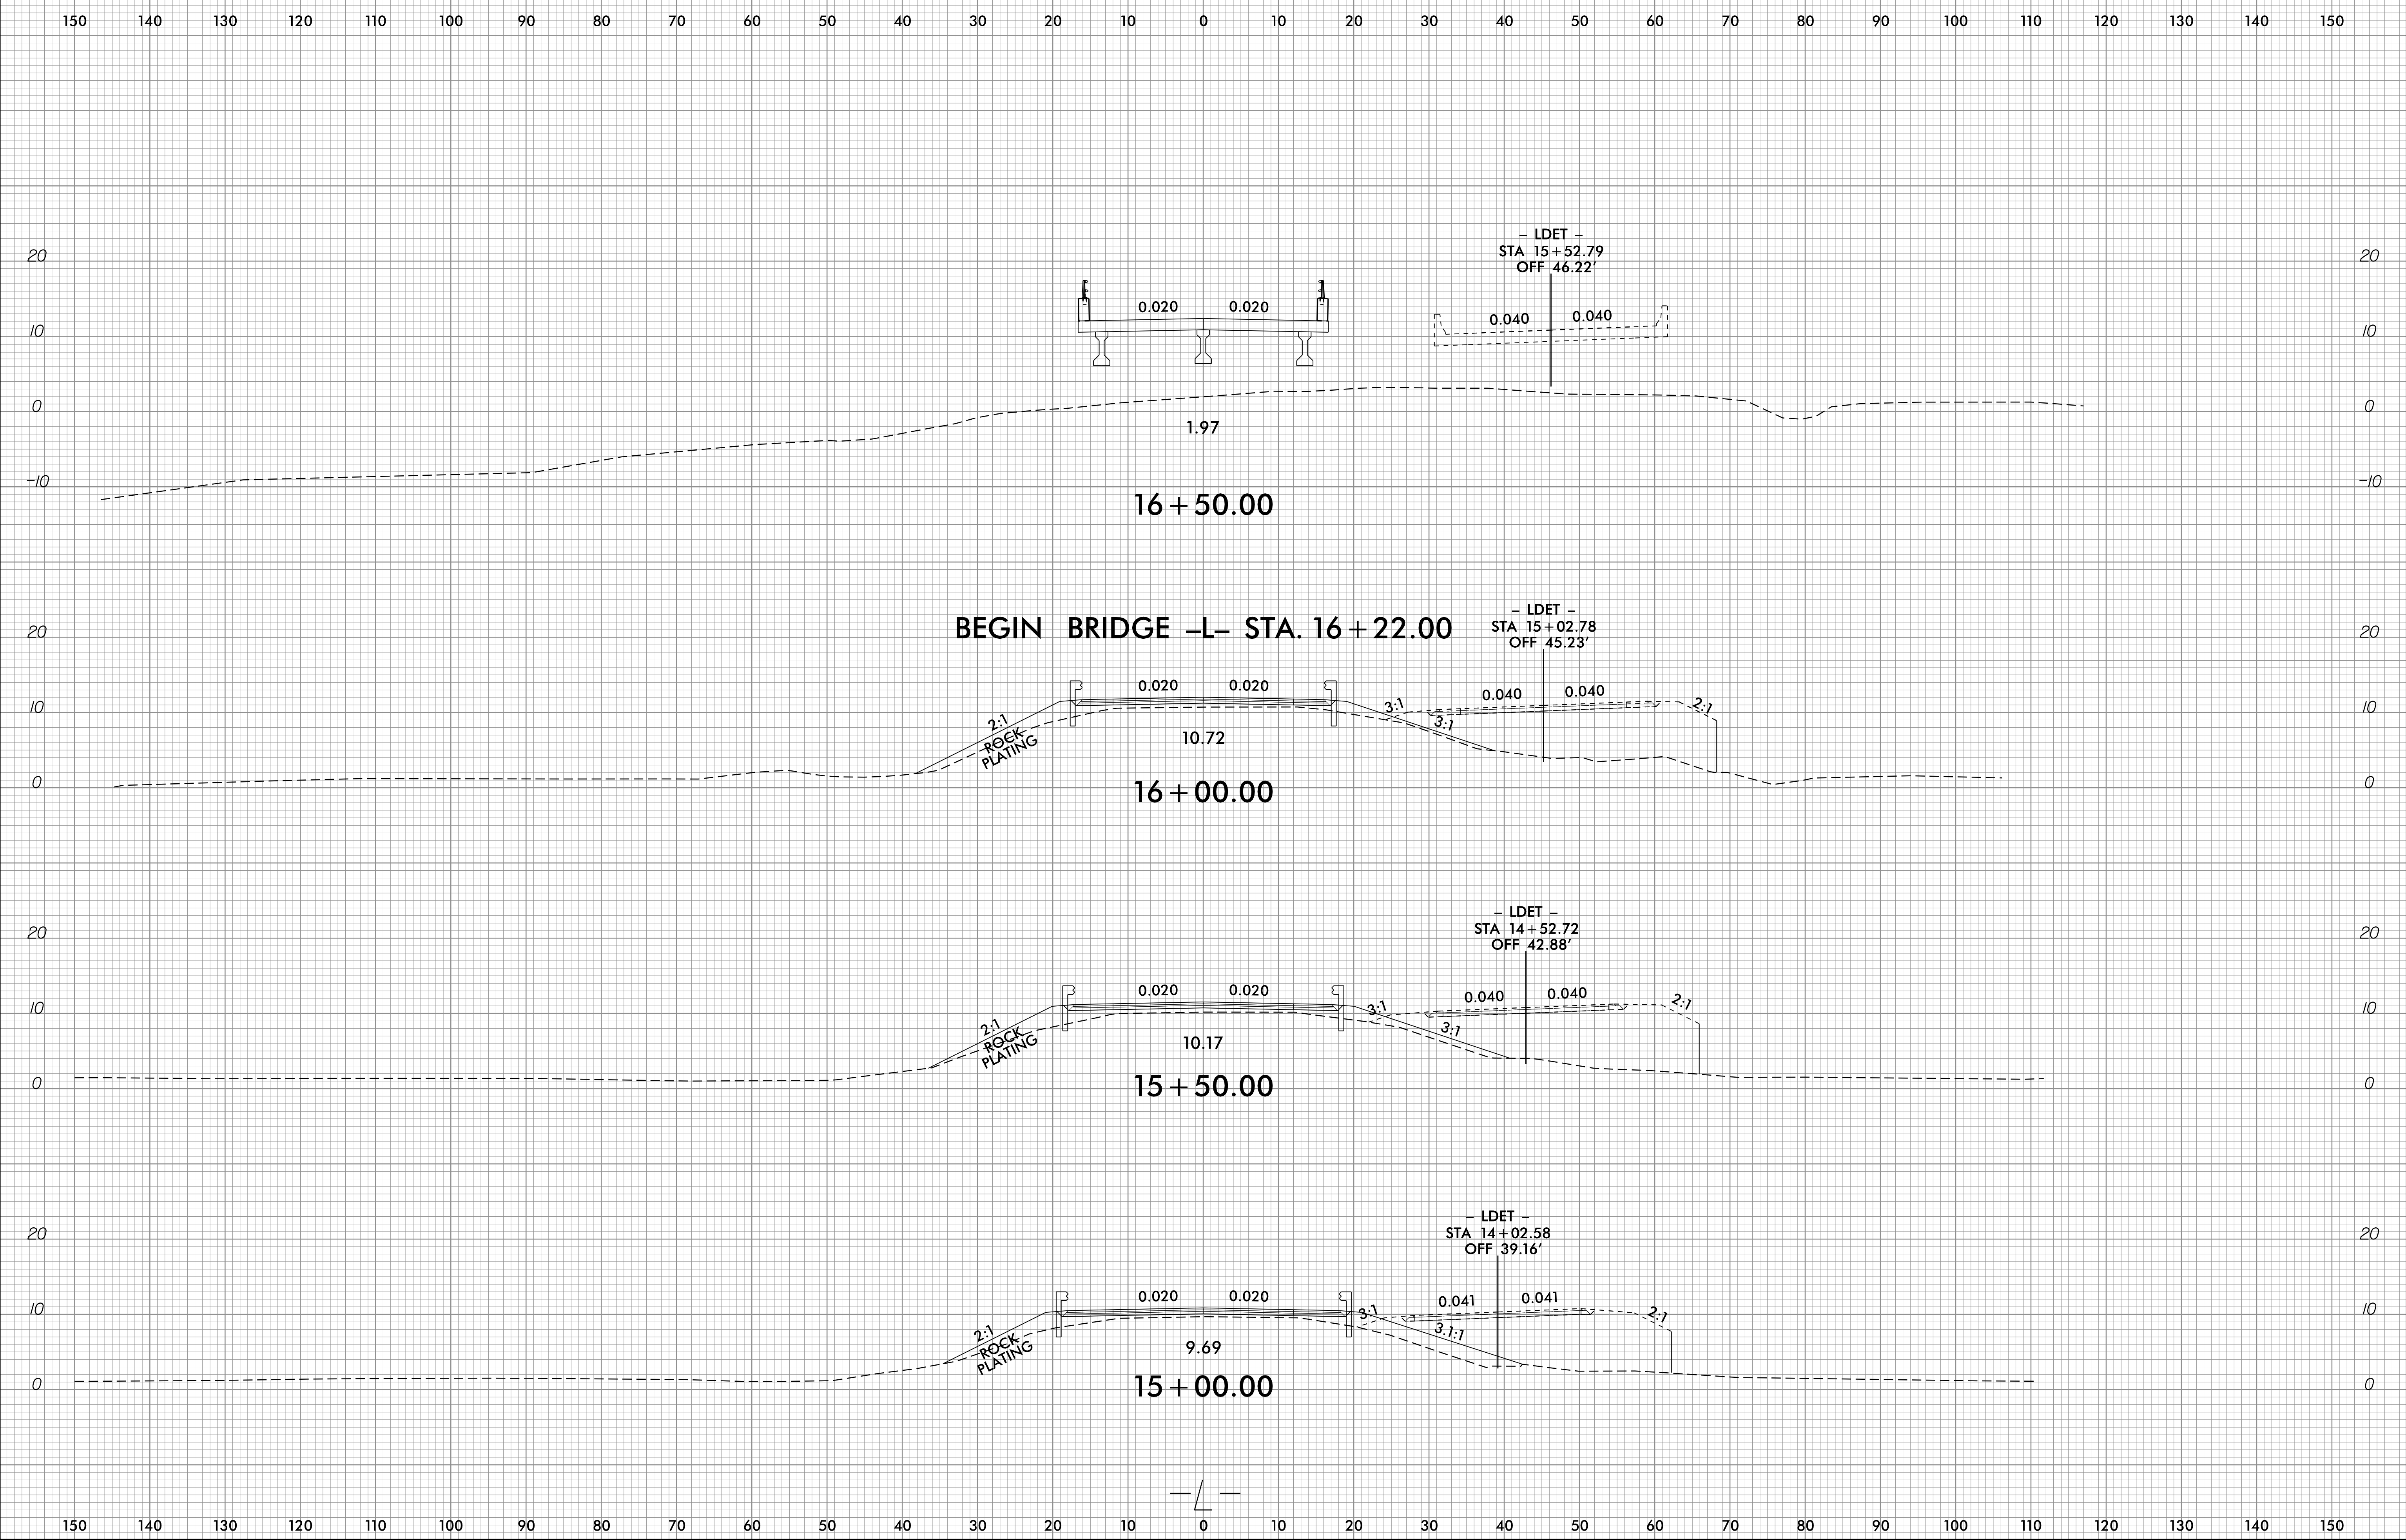


24-APR-2019 11:08  
 B-4593\_1\_P01.dwg  
 atuljgmk

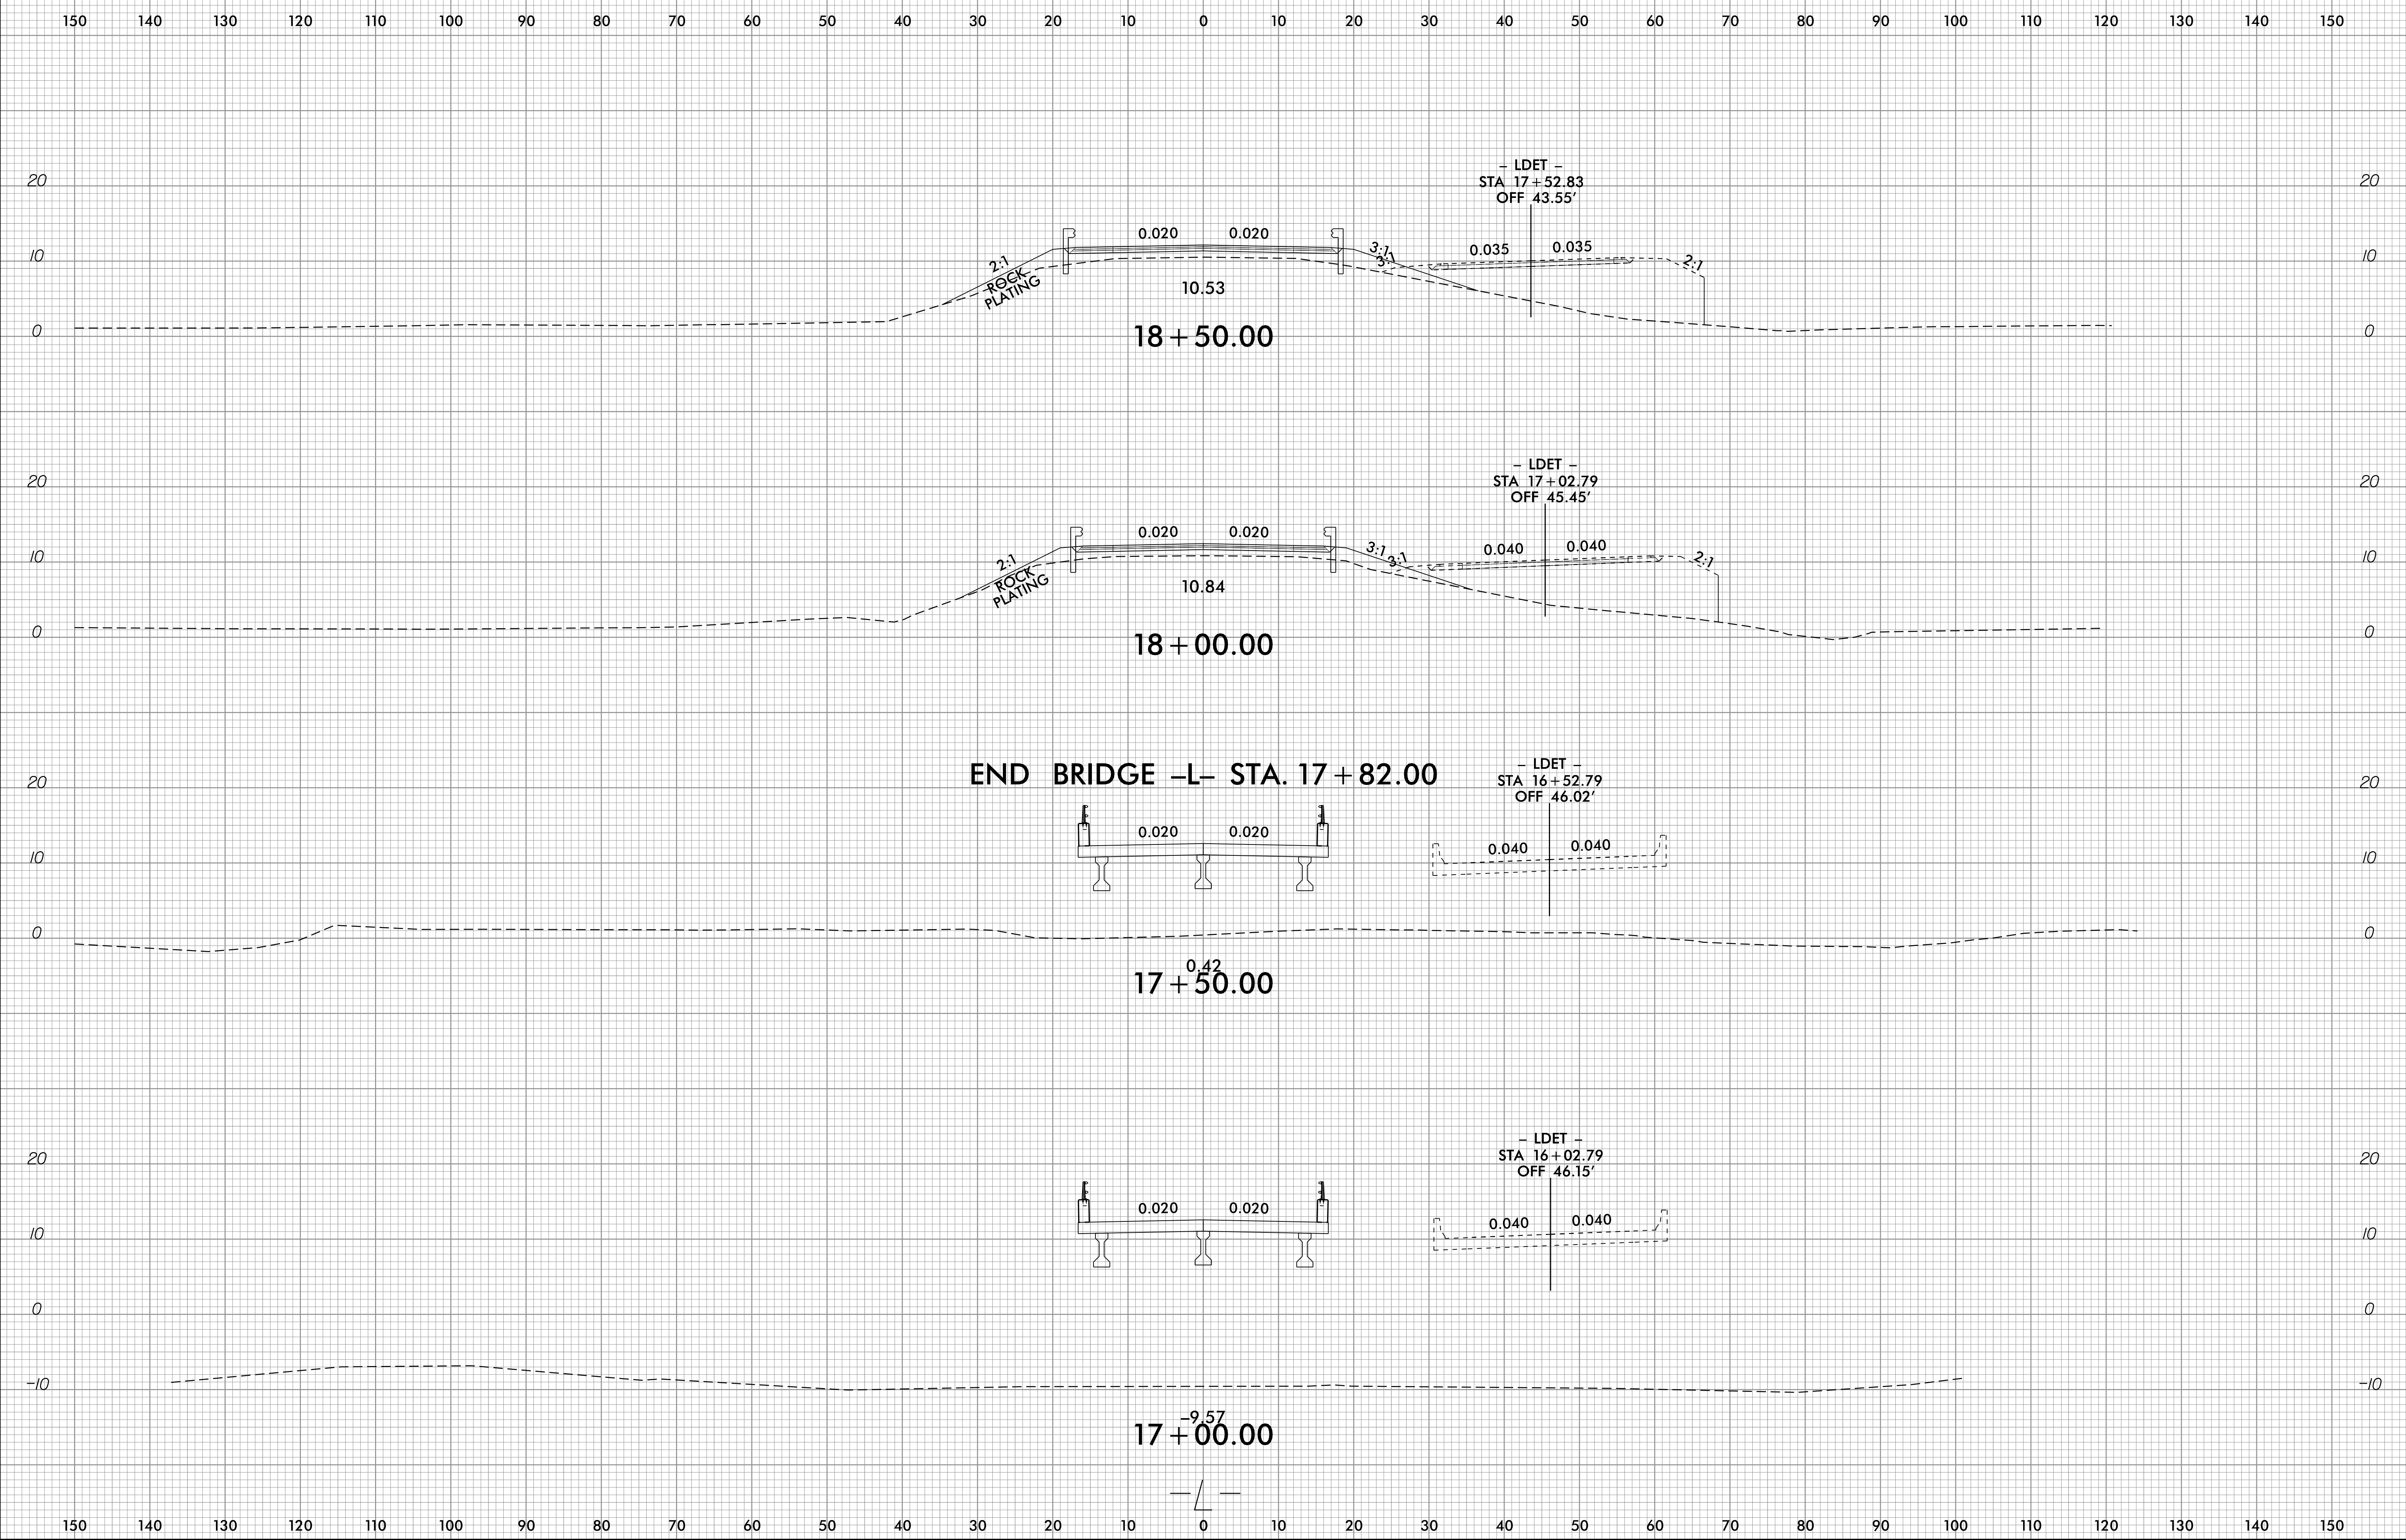




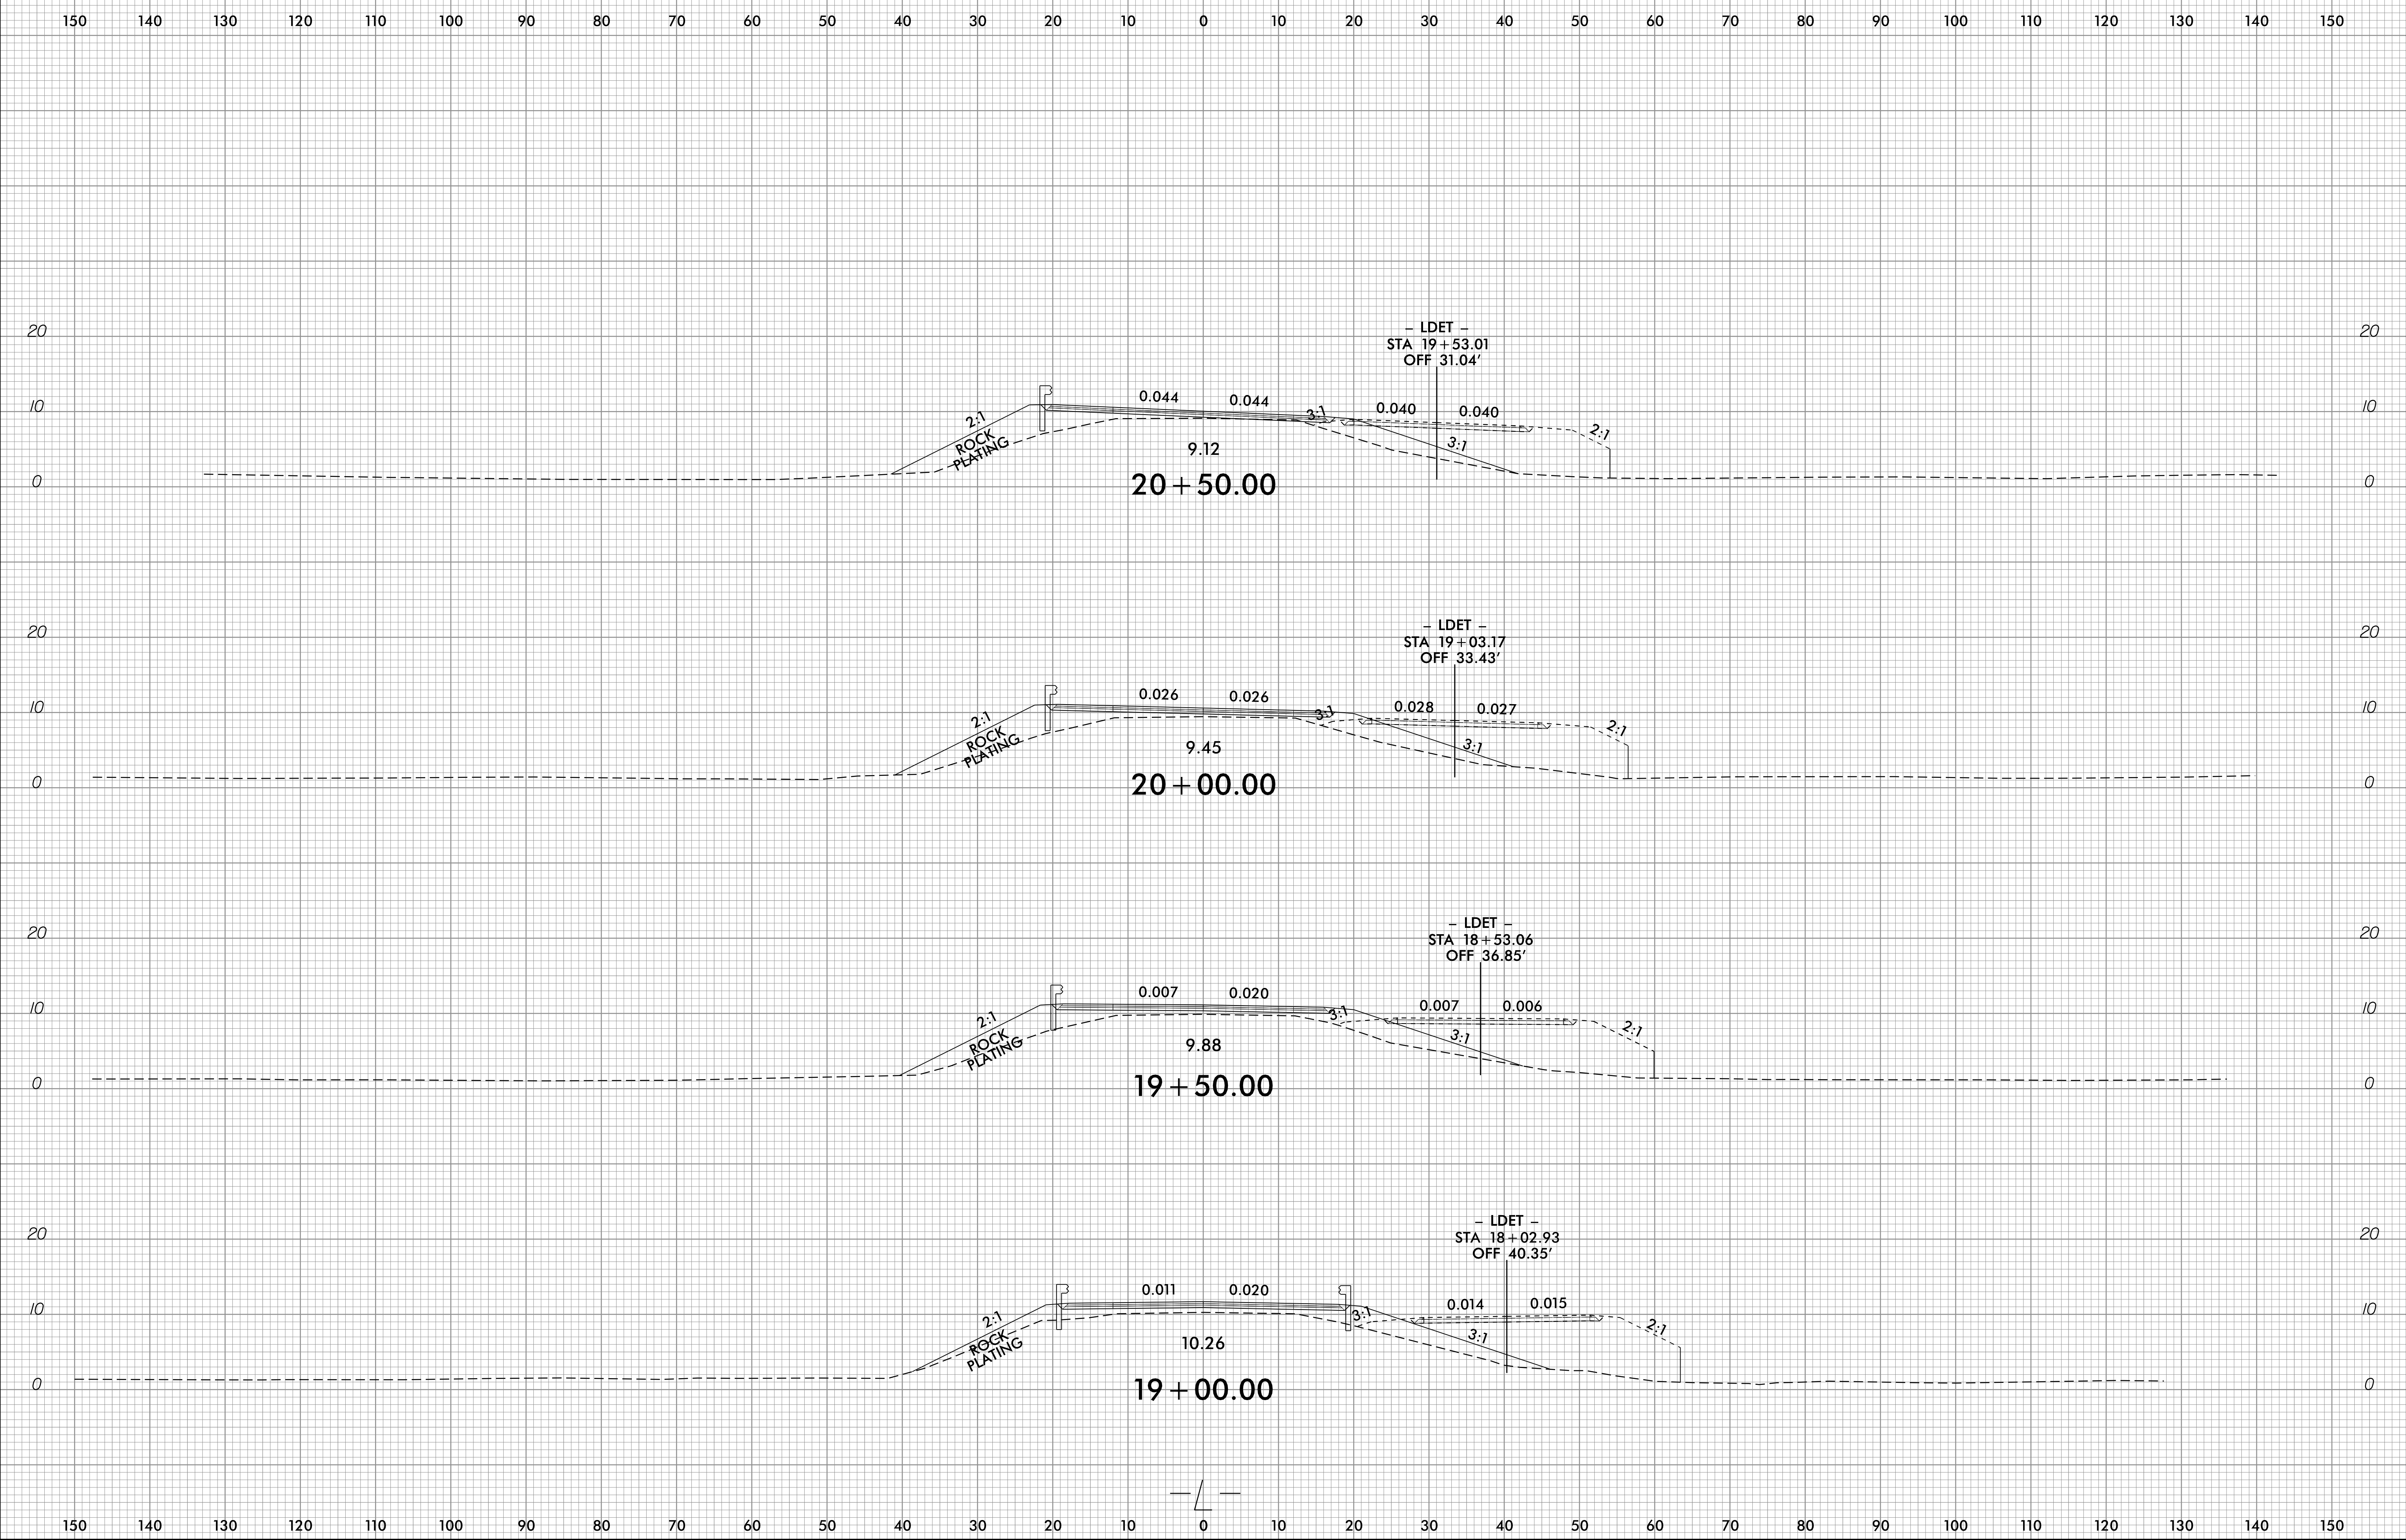

24-APR-2019 11:08  
 B-4593\_P01.dwg  
 at:vgm/ikg

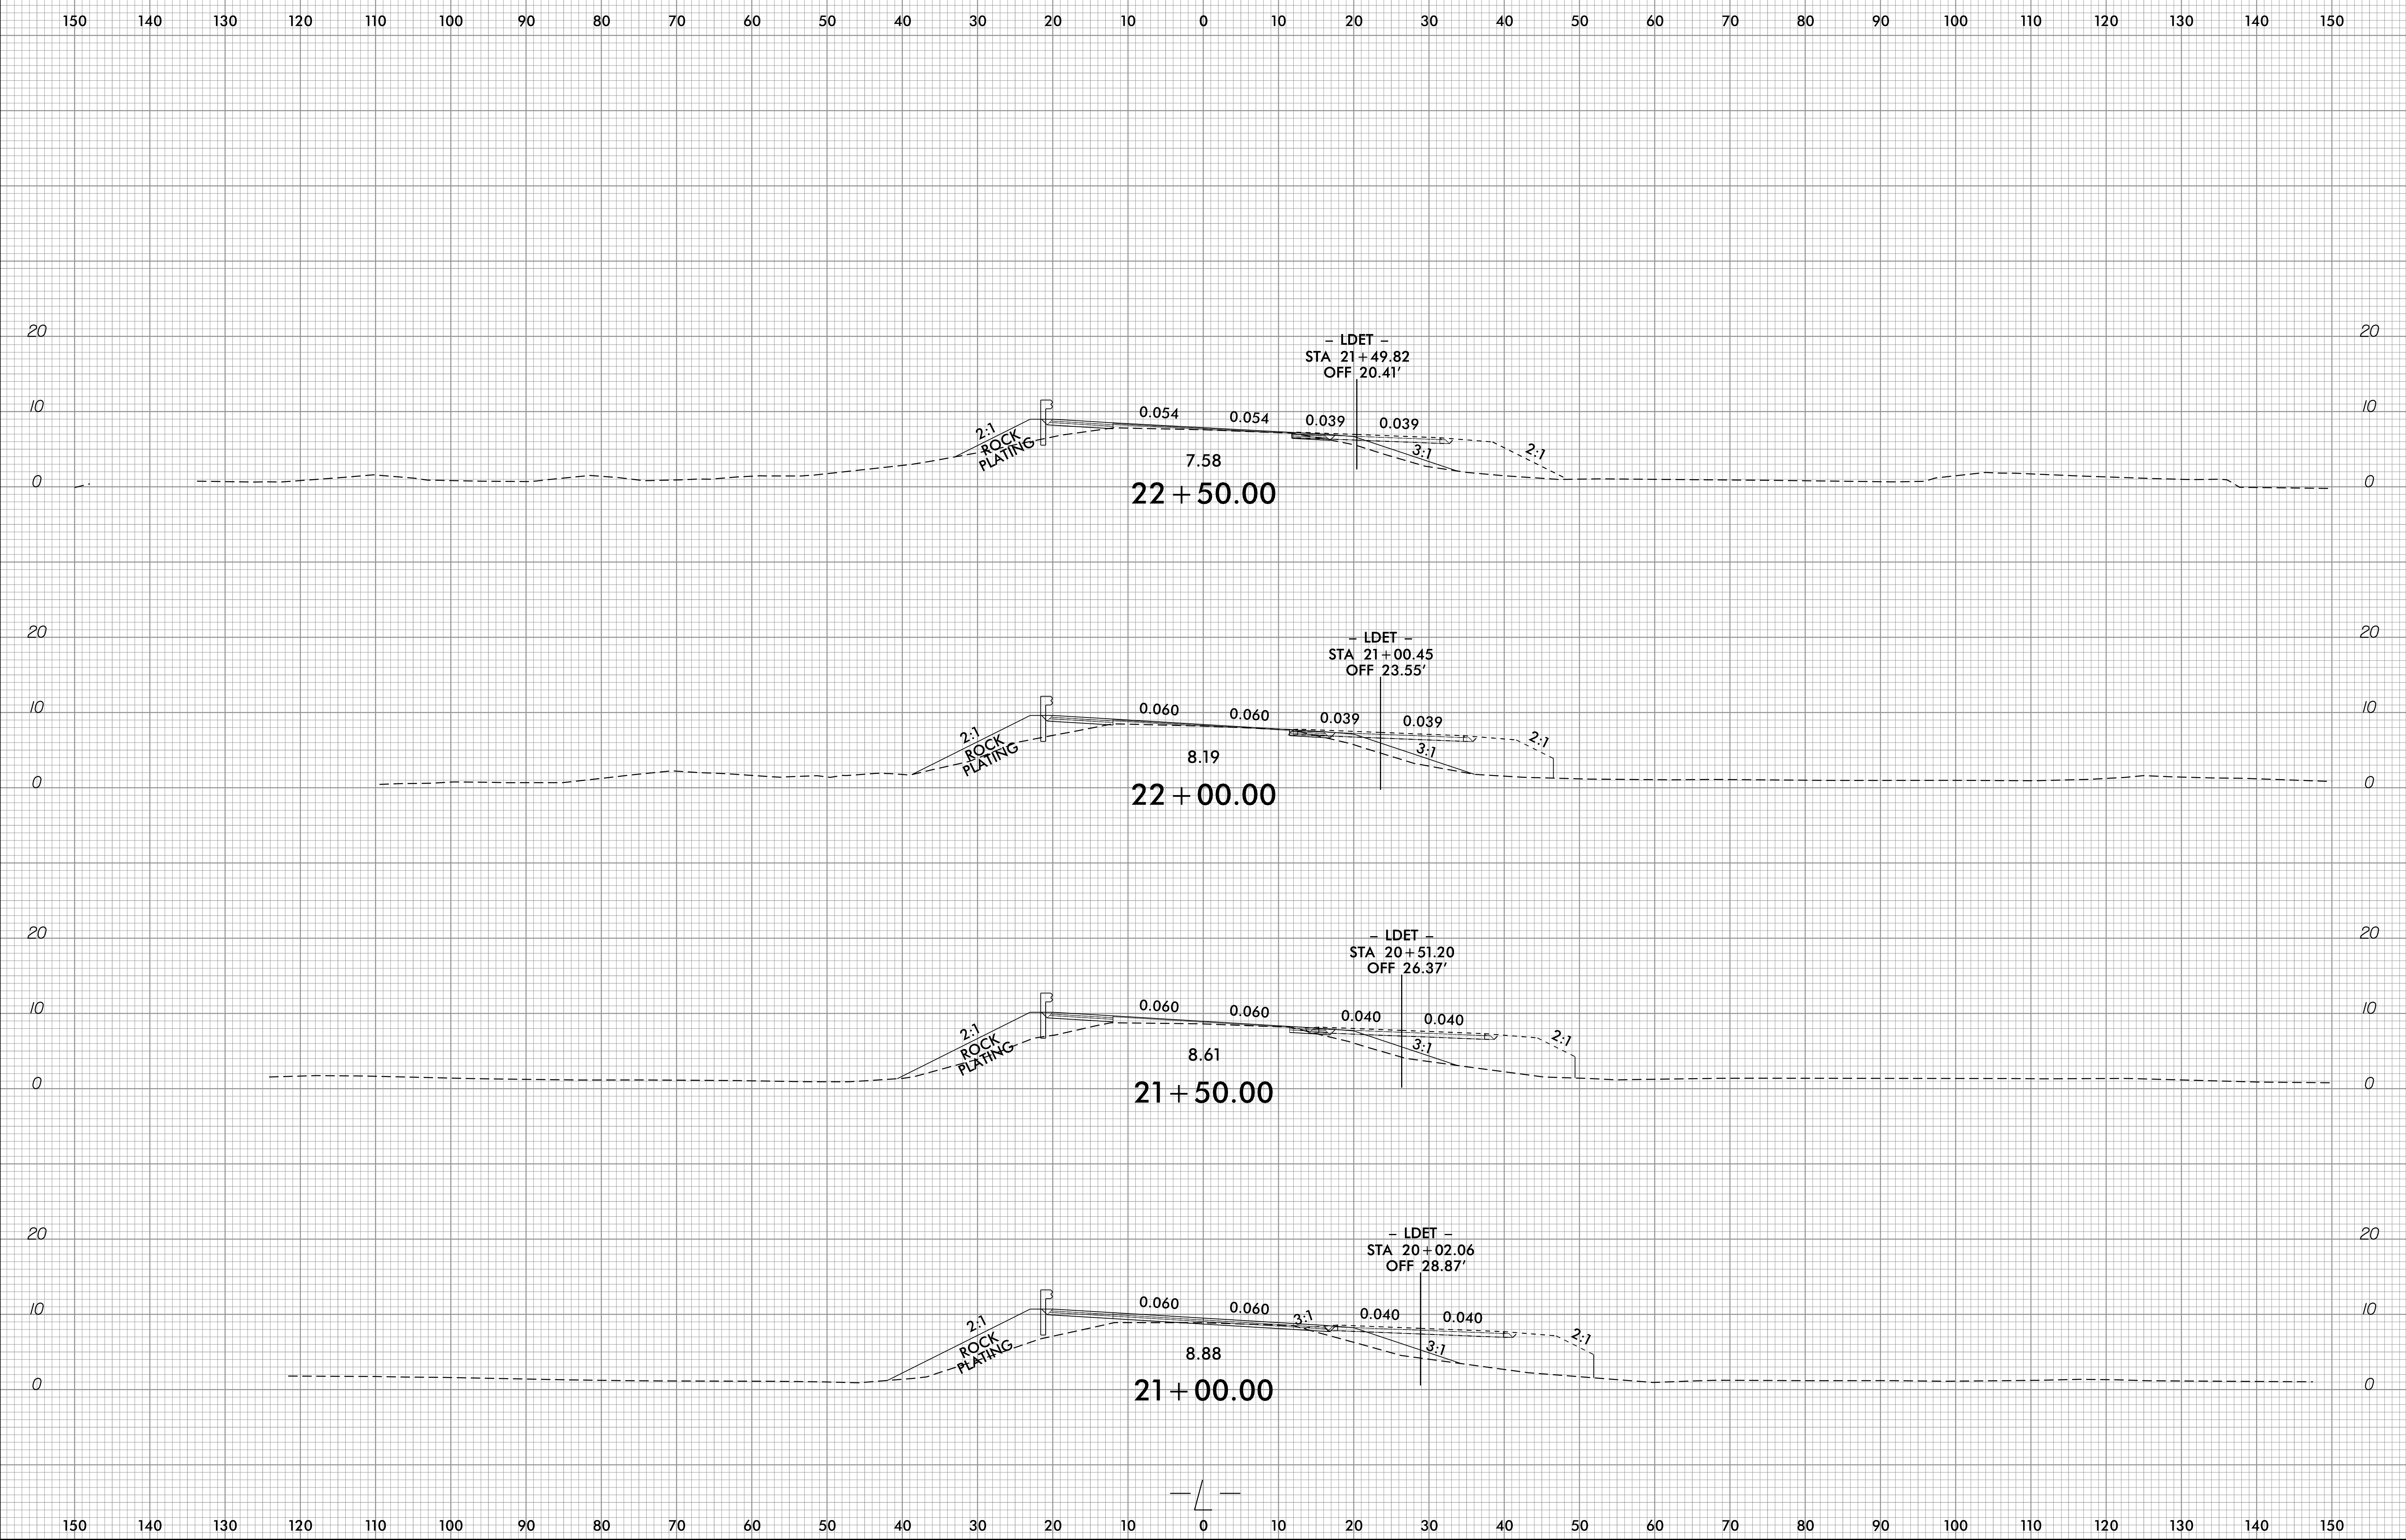



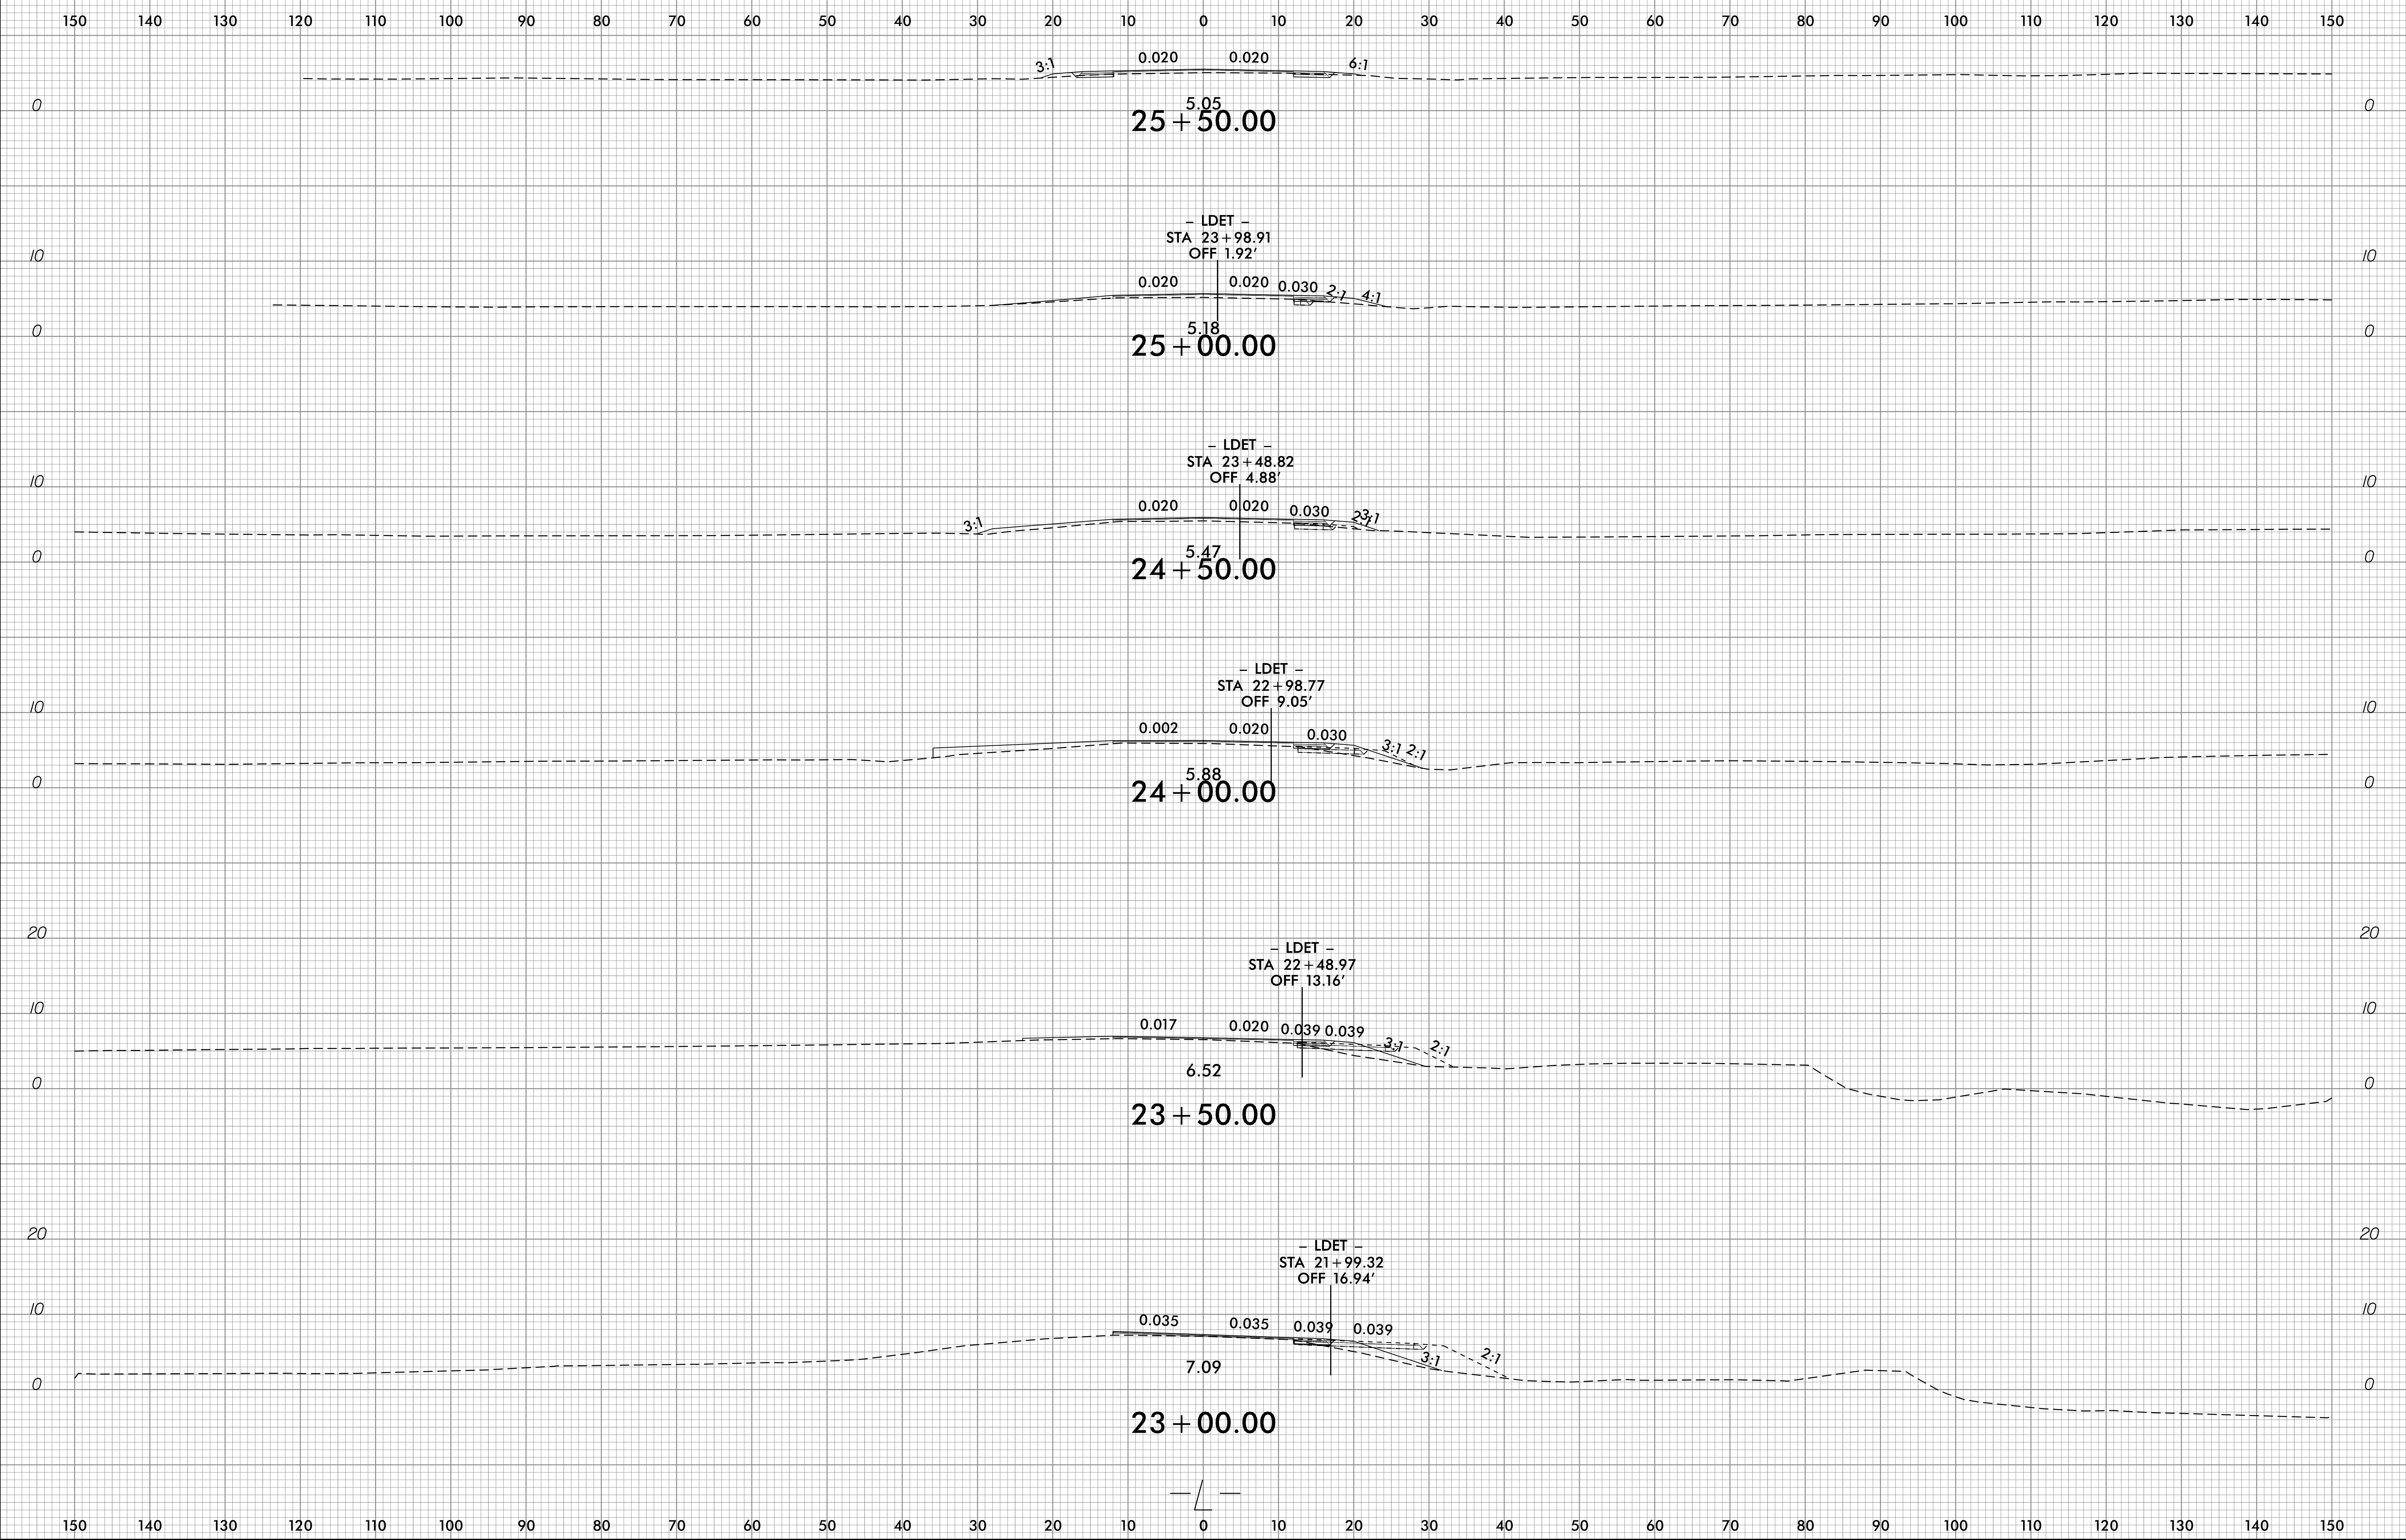

24-APR-2019 11:08  
 B-4593\_P01.dwg  
 atulghinika

150 140 130 120 110 100 90 80 70 60 50 40 30 20 10 0 10 20 30 40 50 60 70 80 90 100 110 120 130 140 150

END CONSTRUCTION -L- STA. 27+00.00

5.10  
 26+50.00

END PROJECT -L- STA. 26+00.00

3:1 0.020 0.004 3:1


5.05  
 26+00.00

10 10

0 0

10 10

0 0

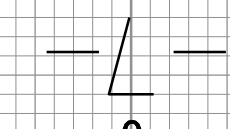

150 140 130 120 110 100 90 80 70 60 50 40 30 20 10 0 10 20 30 40 50 60 70 80 90 100 110 120 130 140 150