


5/14/99

# INTERSECTION DETAIL


DETAIL SHOWING ROUNDABOUT (-YIBRAB-2)  
SEE SHEET NO. 20 FOR INTERCHANGE DESIGN

**ETHERILL ENGINEERING**  
1223 Jones Franklin Rd.  
Raleigh, N.C. 27606  
License No. F-0377  
Bus: 919 851 8077  
Fax: 919 851 8107


TRANSPORTATION PLANNING/DESIGN - BRIDGE/STRUCTURE DESIGN  
CIVIL/SITE DESIGN - GIS/GPS - CONSTRUCTION OBSERVATION

PROJECT REFERENCE NO. <i>1-5987B</i>	SHEET NO. <i>2B-3</i>
RW SHEET NO.	
ROADWAY DESIGN ENGINEER	
	
WETHERILL ENGINEERING, LLC. LICENSE NO. F-0377	

**DOCUMENT NOT CONSIDERED FINAL  
UNLESS ALL SIGNATURES COMPLETED**

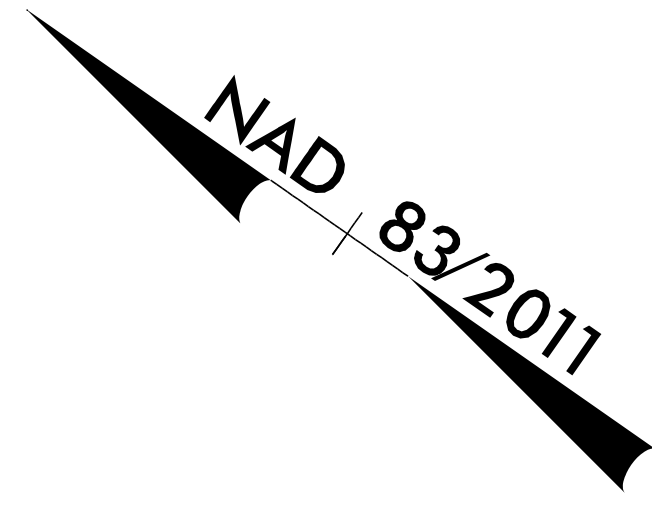


# D

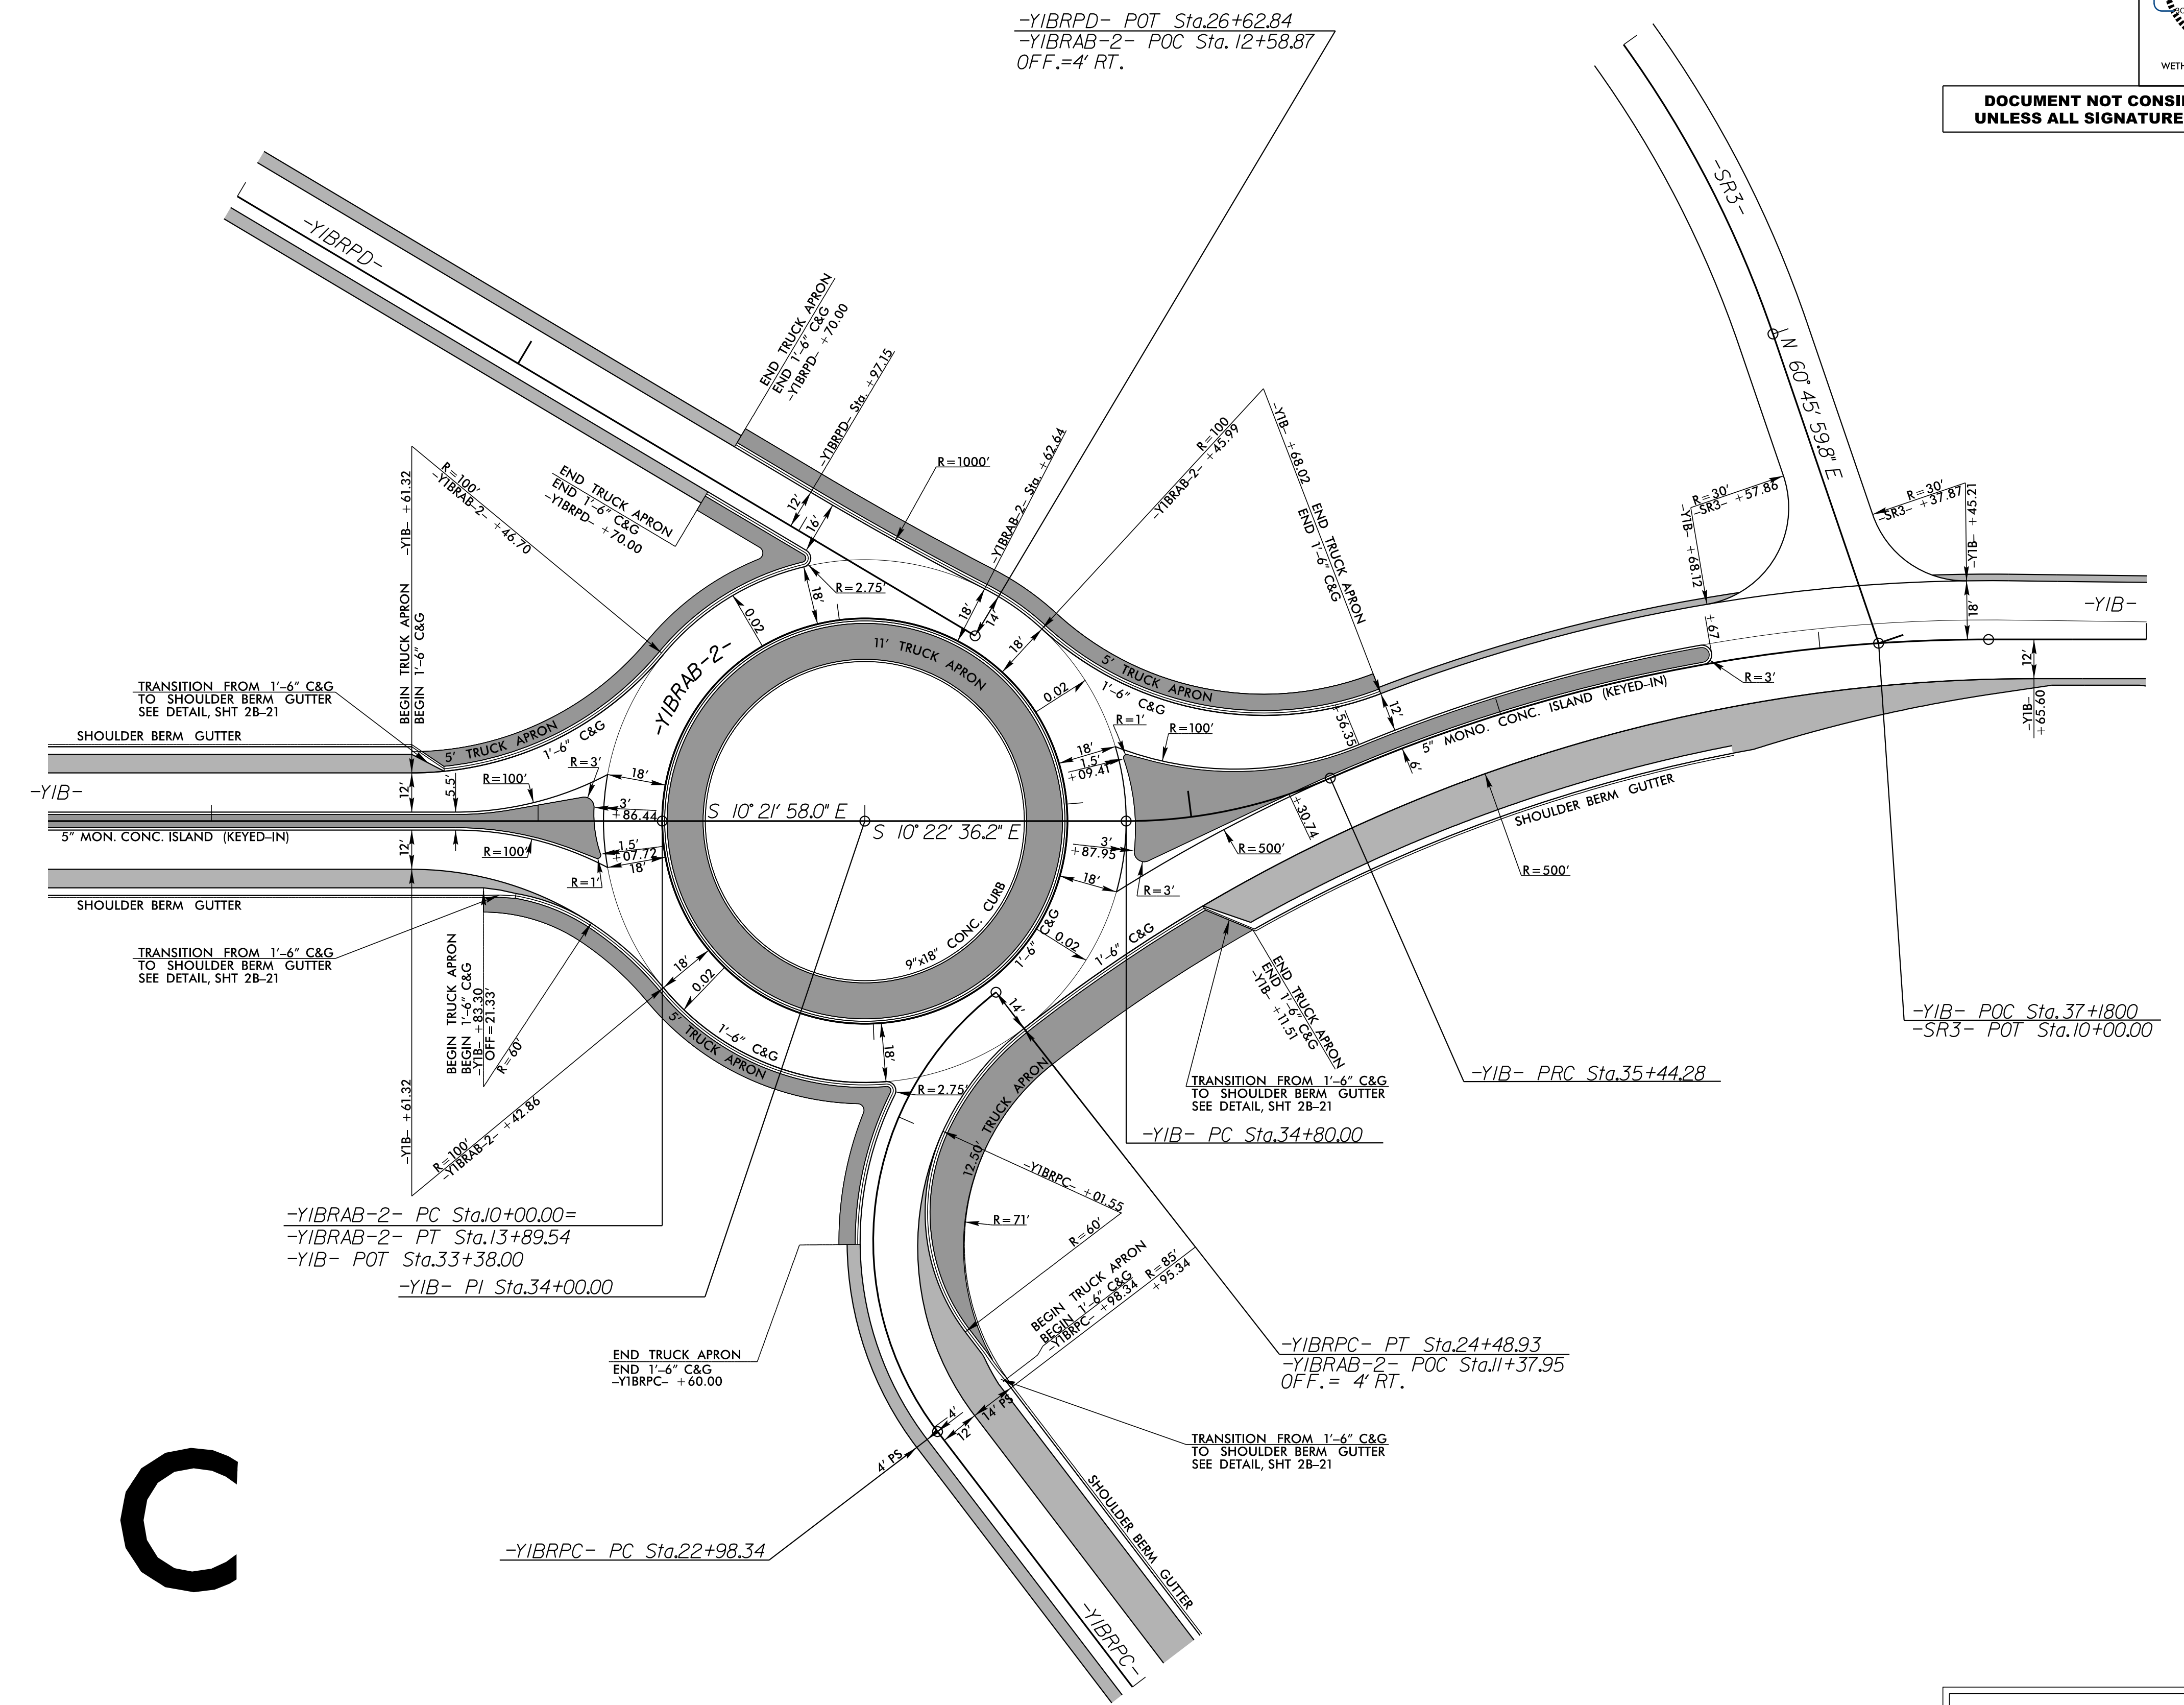

**-YIBRAB-2-**  
 PI Sta.10+00.01  
 $\Delta = 359^\circ 59' 00.0''$  (LT)  
 $D = 92^\circ 24' 45.2''$   
 $L = 389.54'$   
 $T = 0.01'$   
 $R = 62.00'$

# C

FOR PLAN VIEW SEE SHT. 20

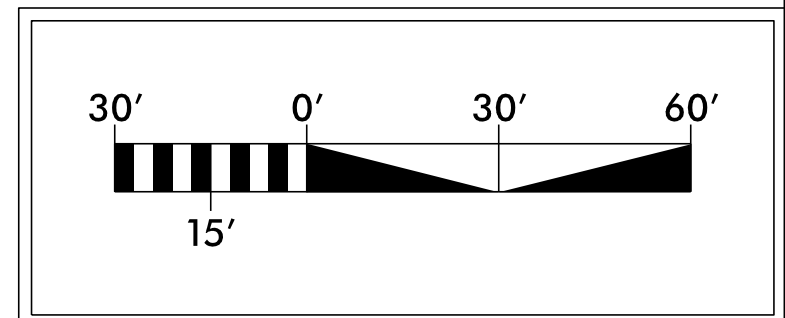

I:\Roadway\Projects\02B-3.dwg - YIBRAB-2.dgn