



8/17/99

NCDOT
DB 17G PG 137

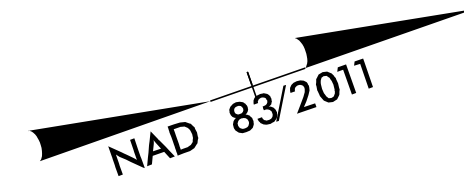

570


DETAIL OF TEMPORARY DETOUR -DET-L1- TO BE CONSTRUCTED DURING PHASE III

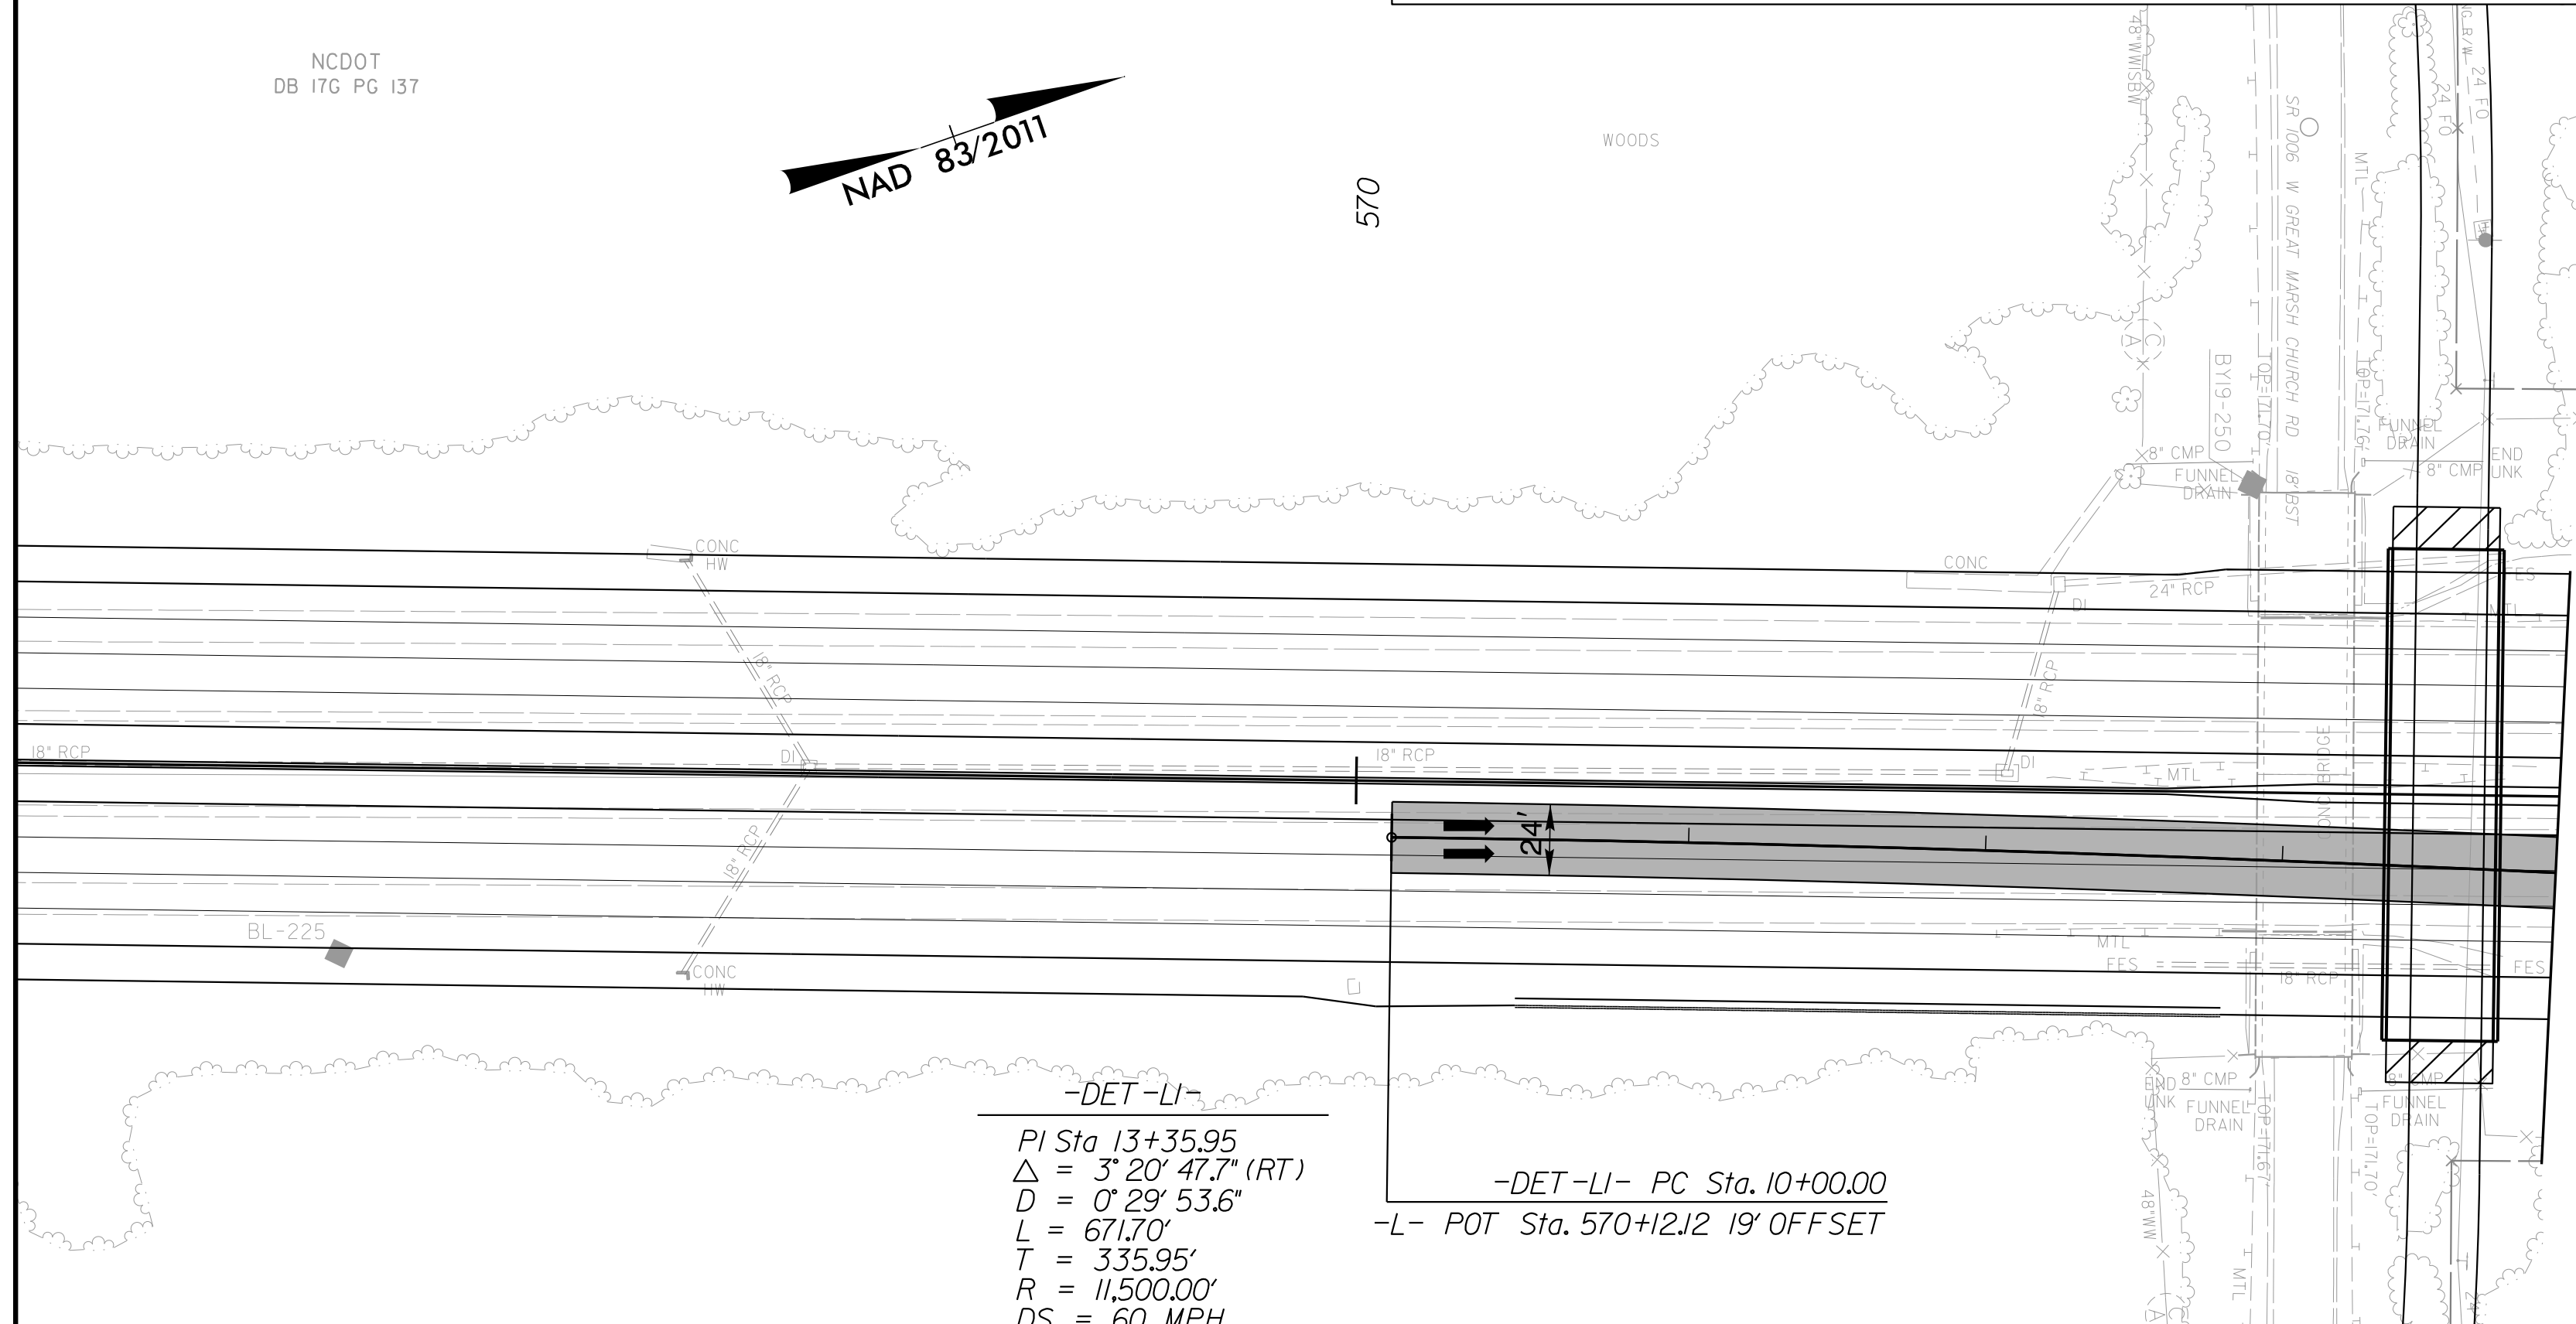

MATCHLINE -DET-L1-
STA. 14+00.00 SEE SHEET NO. 2B-5

PROJECT REFERENCE NO. 1-5987B	SHEET NO. 2B-4
RW SHEET NO.	
ROADWAY DESIGN ENGINEER DAVID C. YALLER NORTH CAROLINA PROFESSIONAL ENGINEER LICENSE NO. F-0669	HYDRAULICS ENGINEER ALEX W. REEG NORTH CAROLINA PROFESSIONAL ENGINEER LICENSE NO. F-0669
MOTT MACDONALD I & E LLC LICENSE NO. F-0669	
DOCUMENT NOT CONSIDERED FINAL UNLESS ALL SIGNATURES COMPLETED	
Prepared in the Office of:	M MOTT MACDONALD PO Box 700 Fuquay-Varina, NC 27526 www.mottmac.com/americas

FOR PLAN VIEW SEE SHEET 10

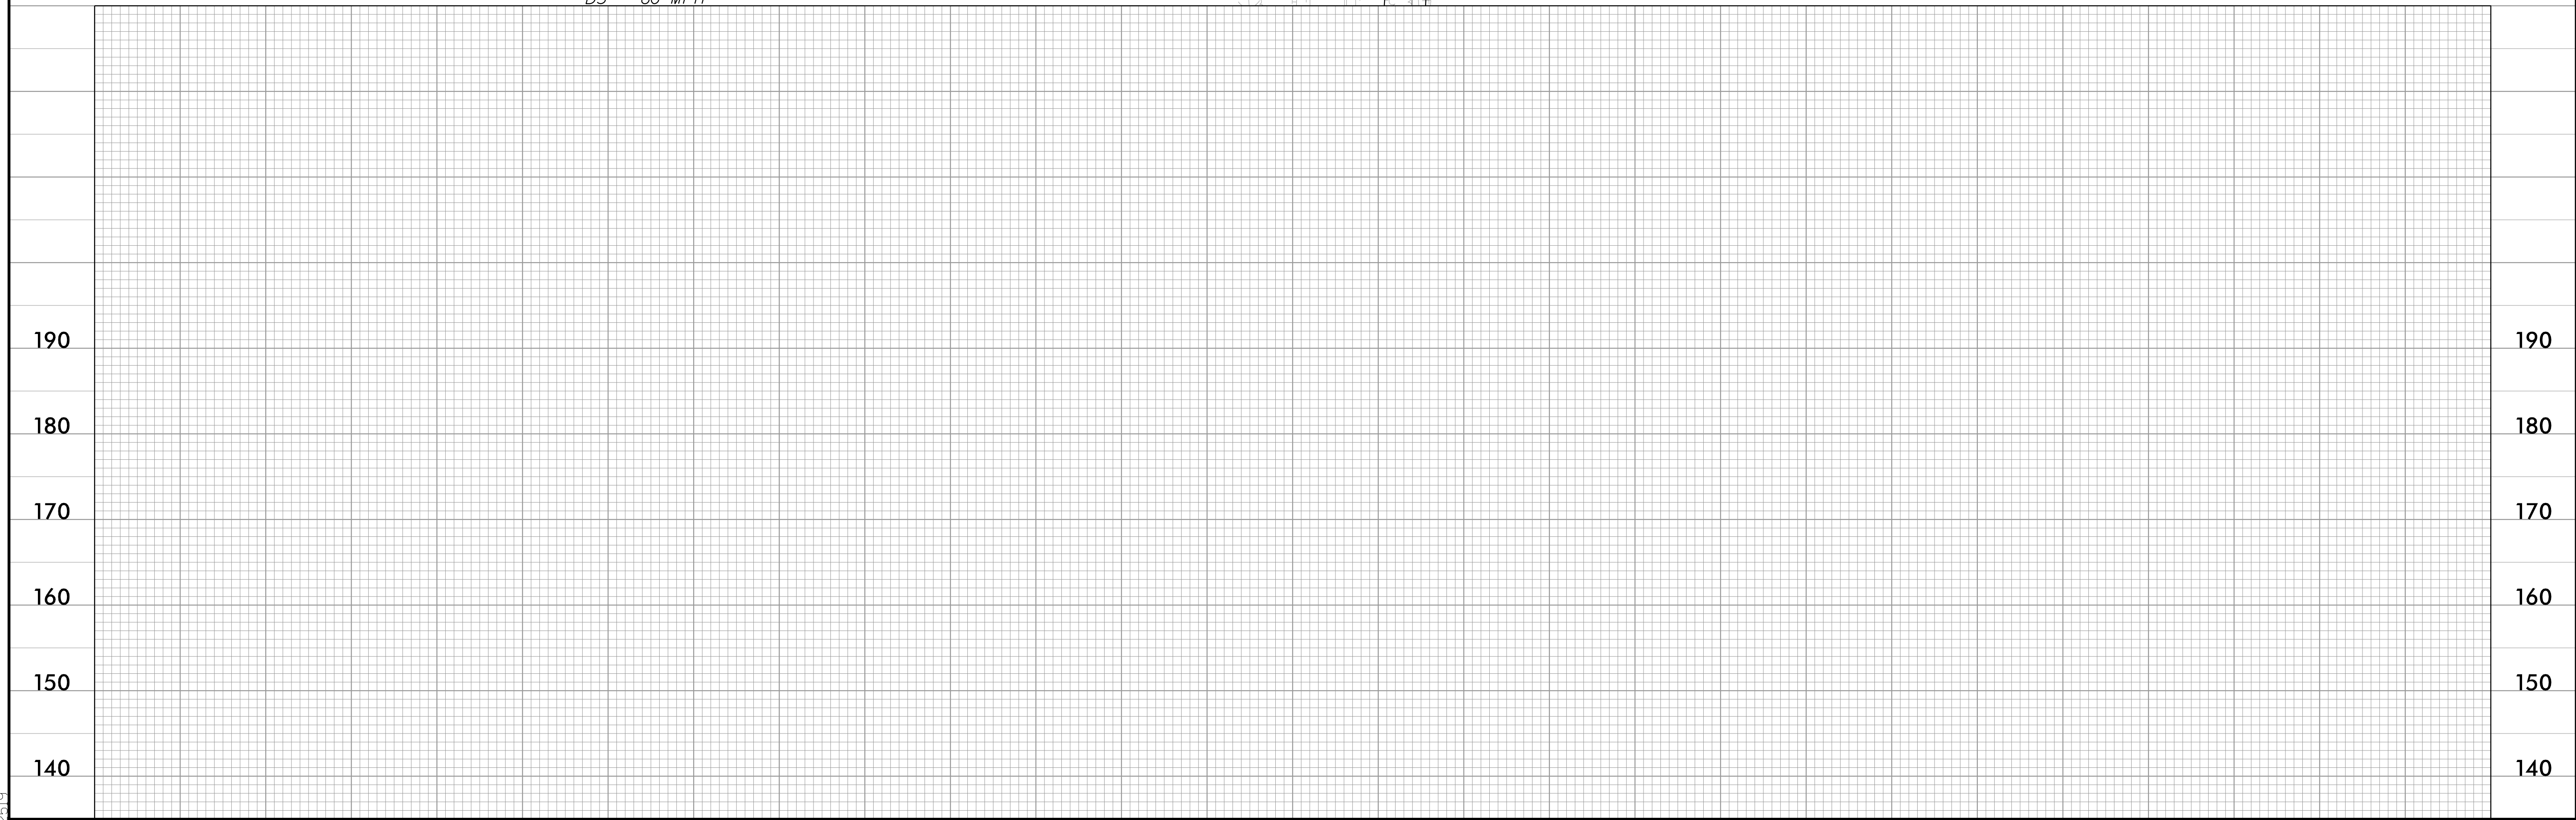

10 11 12 13

4/15/2022
C:\Users\p30141\OneDrive\Projects\15987B\15987B_rdl_rsh_02B-4.dgn