


8/17/99

KEITH PERRY, LLC  
DB 1056 PG 535  
MB 31 PG 187  
MB 50 PG 38

PROJECT REFERENCE NO. 1-5987B	SHEET NO. 2B-5
RW SHEET NO.	
ROADWAY DESIGN ENGINEER DAVID C. WALKER NORTH CAROLINA PROFESSIONAL ENGINEER LICENSE NO. 22808	HYDRAULICS ENGINEER ALEX W. WEGG NORTH CAROLINA PROFESSIONAL ENGINEER LICENSE NO. 036821
MOTT MACDONALD I & E LLC LICENSE NO. F-0669	
DOCUMENT NOT CONSIDERED FINAL UNLESS ALL SIGNATURES COMPLETED	
Prepared in the Office of:	M MOTT MACDONALD PO Box 700 Fuquay-Varina, NC 27526 www.mottmac.com/americas

# DETAIL OF TEMPORARY DETOUR -DET-L1- & -DET-L2- TO BE CONSTRUCTED DURING PHASE III

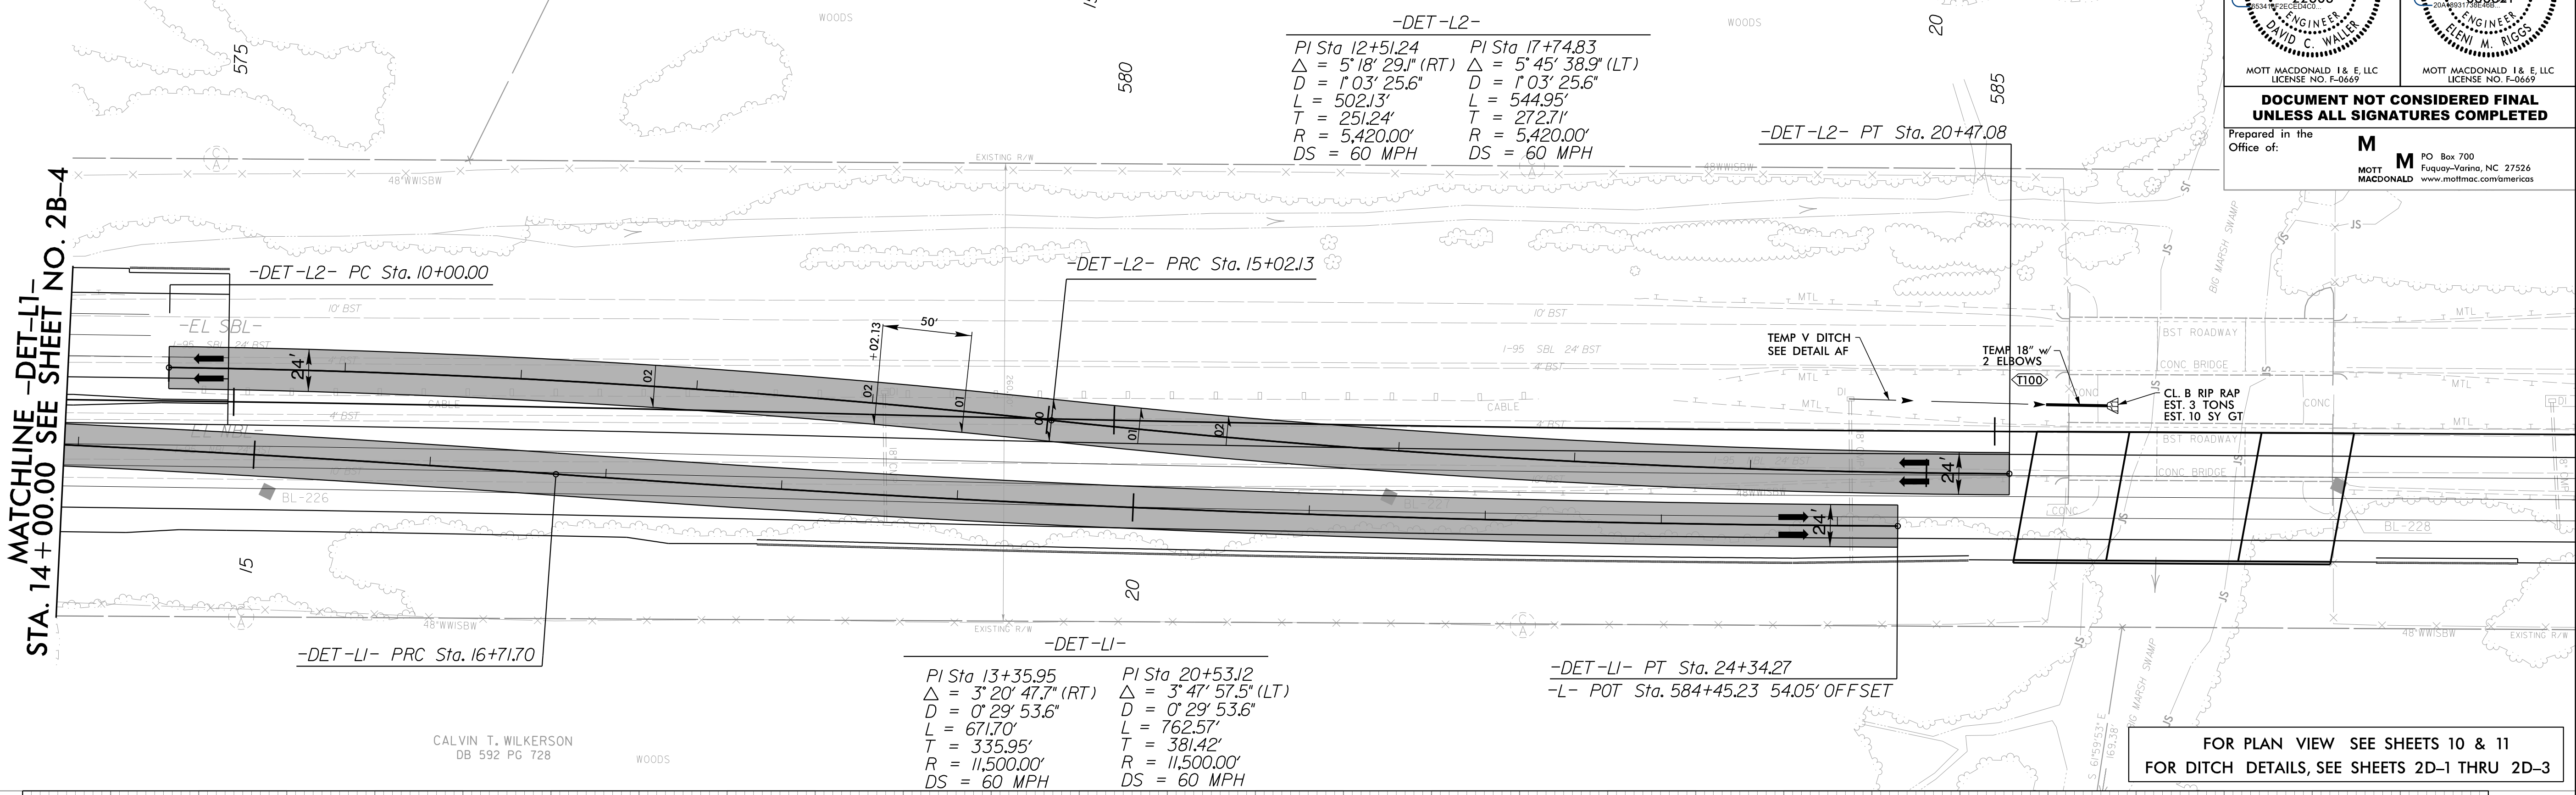

MATCHLINE -DET-L1-  
STA. 14+00.00 SEE SHEET NO. 2B-4


**-DET-L1-**

PI Sta 13+35.95	PI Sta 20+53.12
$\Delta = 3^{\circ} 20' 47.7''$ (RT)	$\Delta = 3^{\circ} 47' 57.5''$ (LT)
D = 0' 29' 53.6"	D = 0' 29' 53.6"
L = 671.70'	L = 762.57'
T = 335.95'	T = 381.42'
R = 11,500.00'	R = 11,500.00'
DS = 60 MPH	DS = 60 MPH

**-DET-L2-**

PI Sta 12+51.24	PI Sta 17+74.83
$\Delta = 5^{\circ} 18' 29.1''$ (RT)	$\Delta = 5^{\circ} 45' 38.9''$ (LT)
D = 1' 03' 25.6"	D = 1' 03' 25.6"
L = 502.13'	L = 544.95'
T = 251.24'	T = 272.71'
R = 5,420.00'	R = 5,420.00'
DS = 60 MPH	DS = 60 MPH

FOR PLAN VIEW SEE SHEETS 10 & 11  
FOR DITCH DETAILS, SEE SHEETS 2D-1 THRU 2D-3

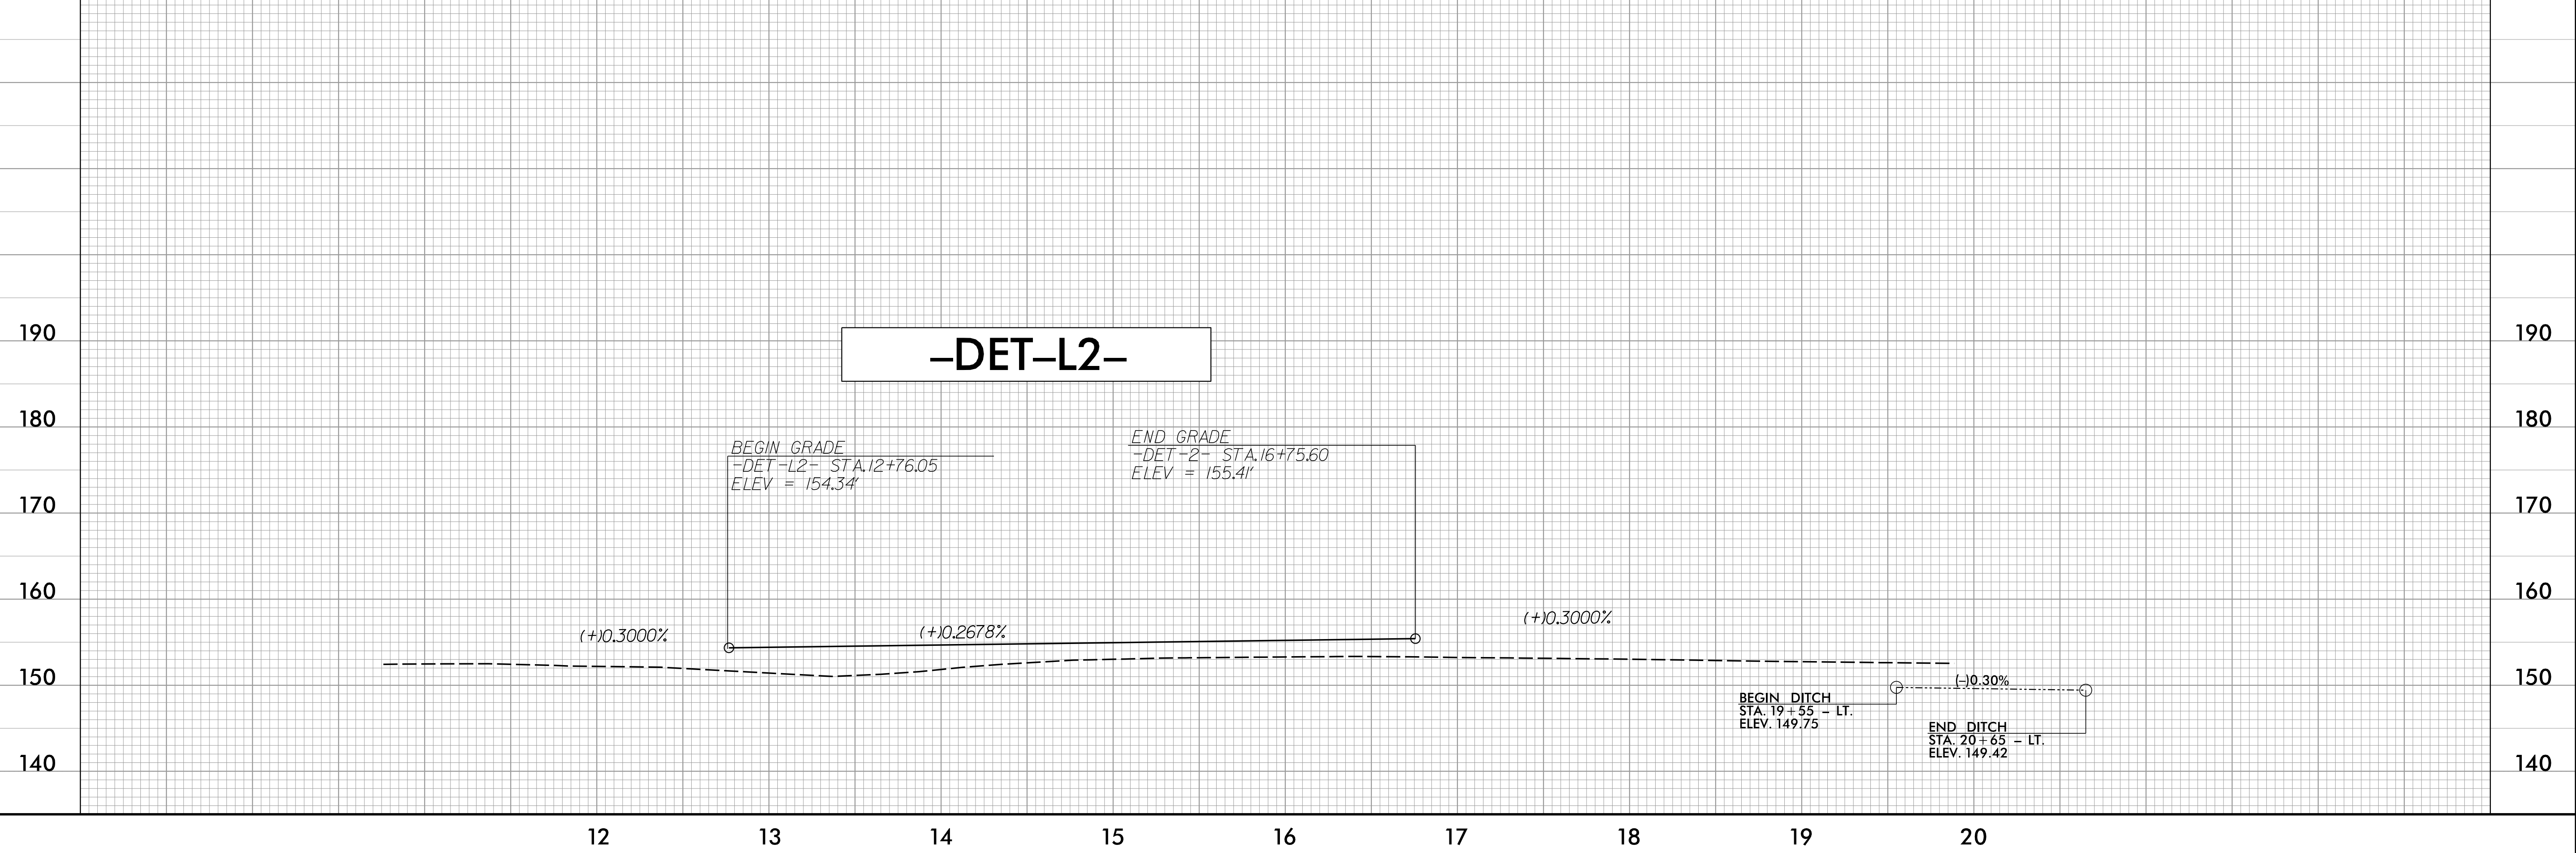

4/15/2022  
R:\Projects\15987B\15987B\_rdl\_psh\_02B-5.dgn  
C:\Users\kperri