

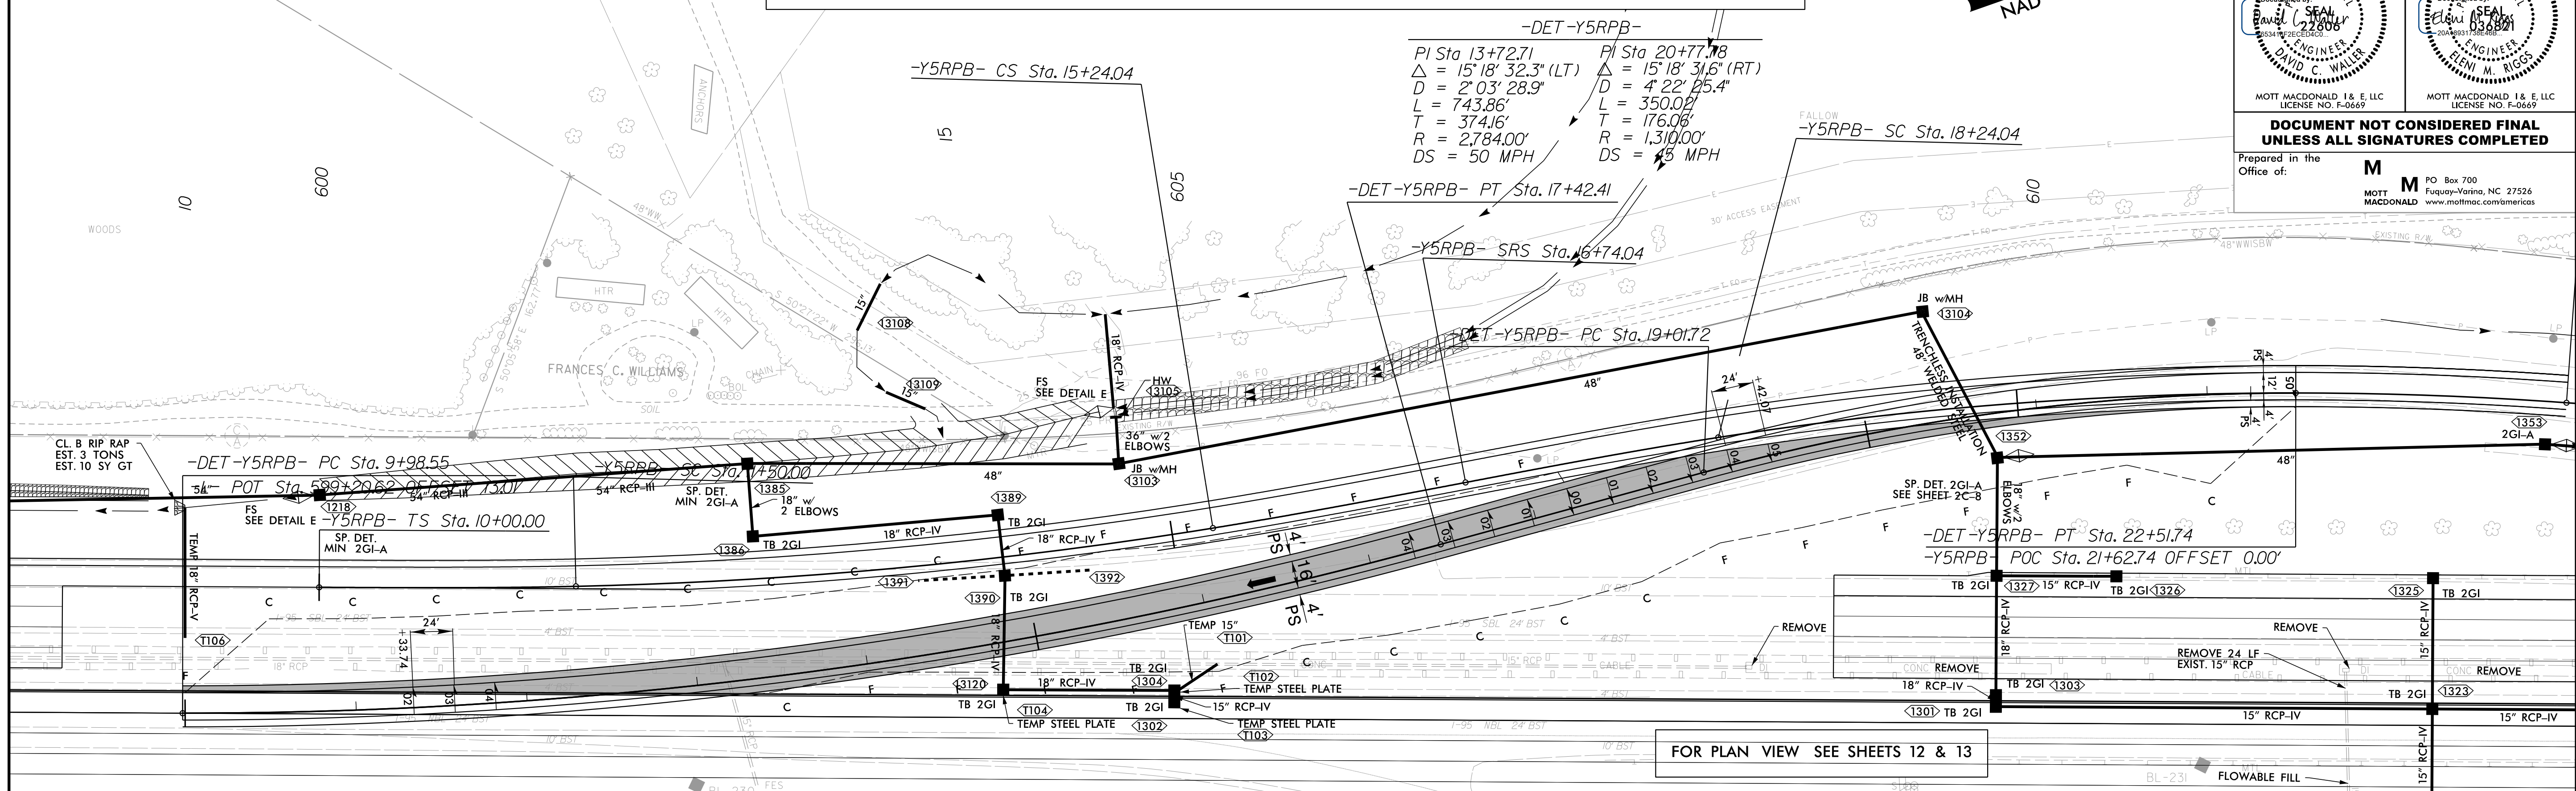


DETAIL OF TEMPORARY DETOUR -DET-Y5RPB-

TO BE CONSTRUCTED DURING PHASE IV.1

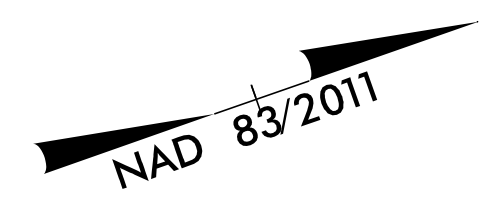

FOR PLAN VIEW SEE SHEETS 12 & 13

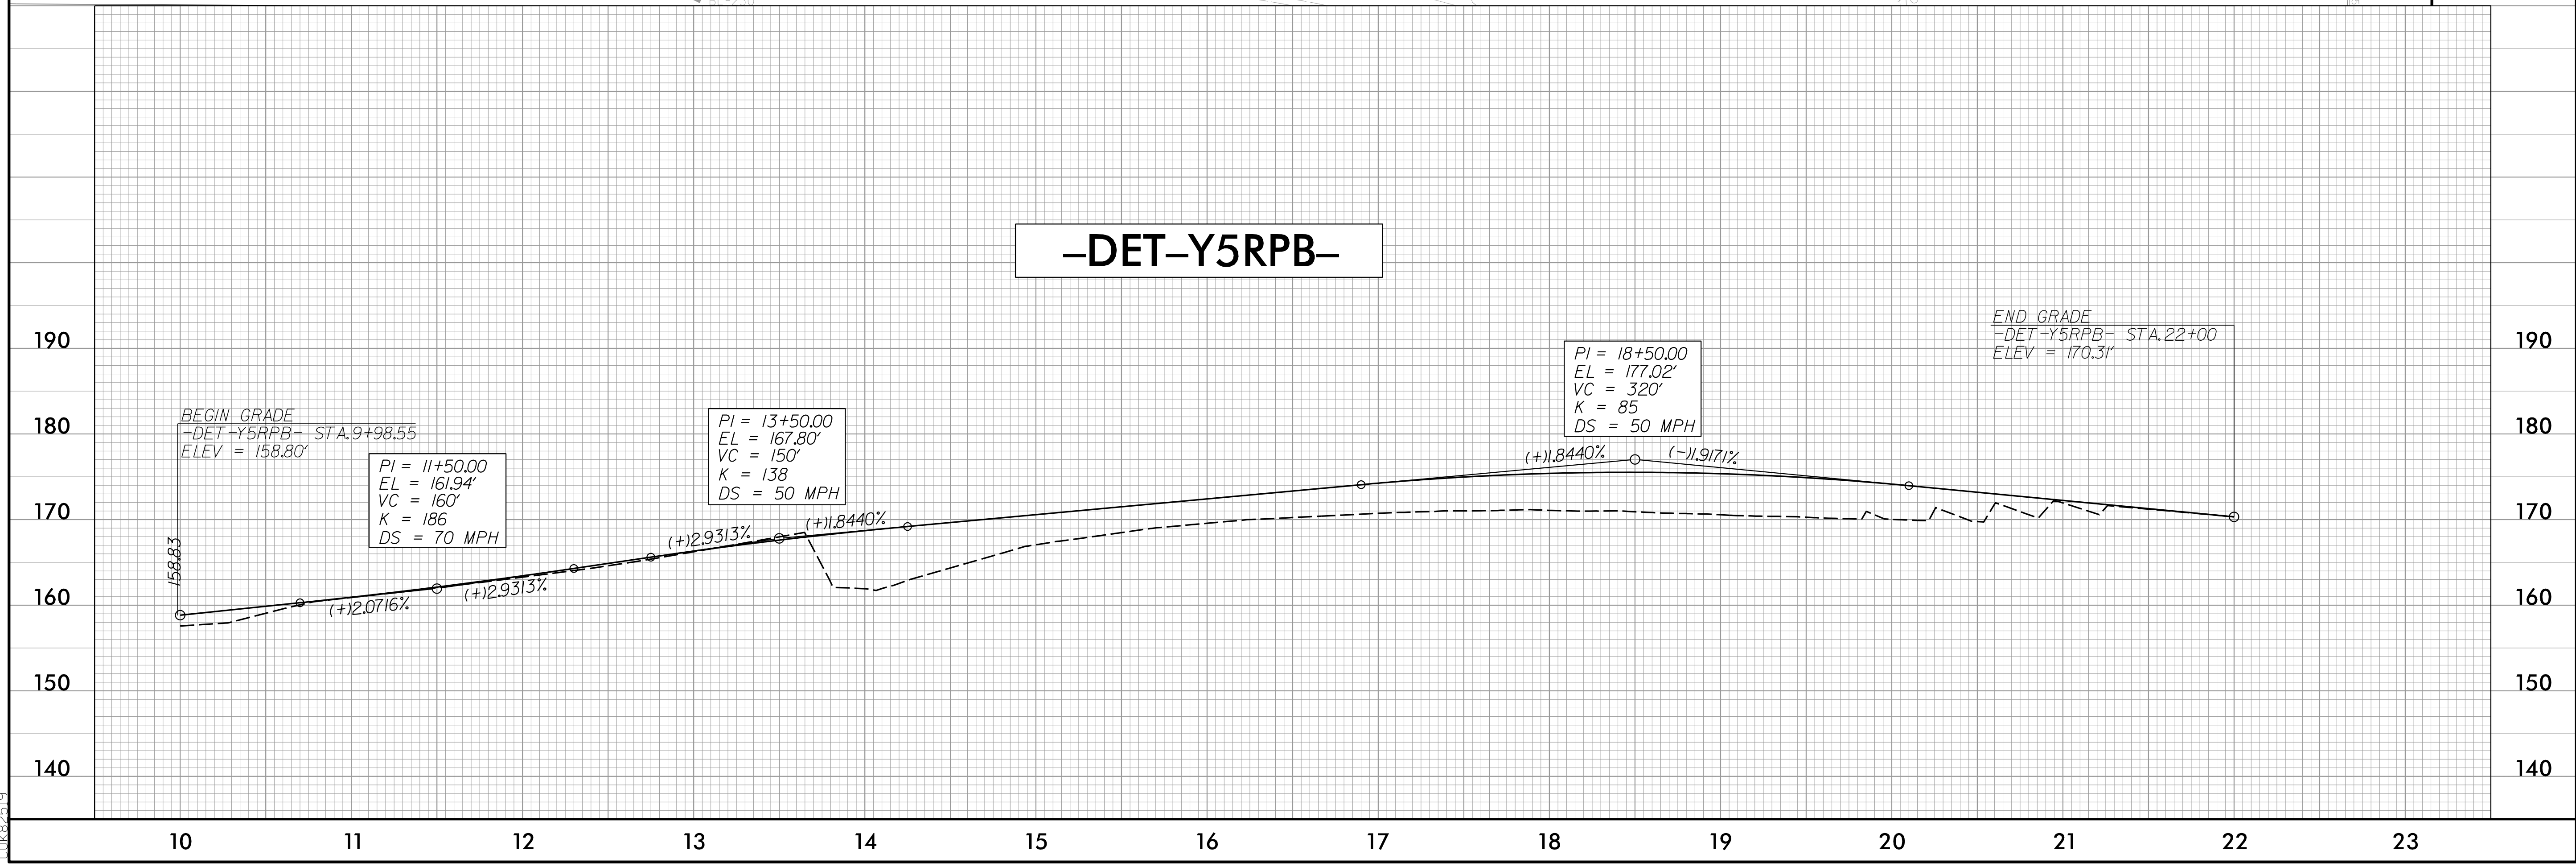

8/17/99
 4/15/2022
 R:\Projects\15987B\15987B_rdl_psh_02B-6.dgn
 15987B-6.dgn