
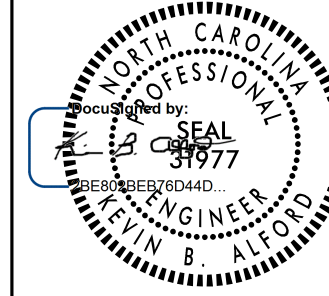
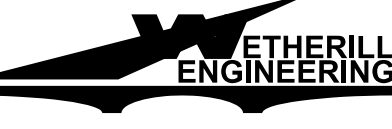





DETAIL OF TEMPORARY DETOUR -DET-Y1BRPA-

TO BE CONSTRUCTED DURING PHASE I.2.2

FOR PLAN VIEW SEE SHEETS 20 THRU 21

PROJECT REFERENCE NO. I-5987B	SHEET NO. 2B-9
RW SHEET NO.	HYDRAULICS ENGINEER
	
ROADWAY DESIGN ENGINEER	WETHERILL ENGINEERING, LLC. LICENSE NO. F-0377
DOCUMENT NOT CONSIDERED FINAL UNLESS ALL SIGNATURES COMPLETED	
	
TRANSPORTATION PLANNING/DESIGN - BRIDGE/STRUCTURE DESIGN CIVIL/SITE DESIGN - GIS/GPS - CONSTRUCTION OBSERVATION	
1223 Jones Franklin Rd. Raleigh, N.C. 27606 License No. F-0377 Bus: 919 851 8077 Fax: 919 851 8107	

-DET-Y1BRPA-
 PI Sta 11+59.82 PI Sta 16+90.00
 $\Delta = 8^{\circ} 56' 17.0''$ (RT) $\Delta = 23^{\circ} 45' 27.5''$ (RT)
 $D = 4^{\circ} 00' 00.0''$ $D = 8^{\circ} 27' 43.0''$
 $L = 223.45'$ $L = 280.76'$
 $T = 111.95'$ $T = 142.43'$
 $R = 1,432.39'$ $R = 677.10'$
 SE = EXIST. SE = 0.07
 RO = EXIST. RO = 168'

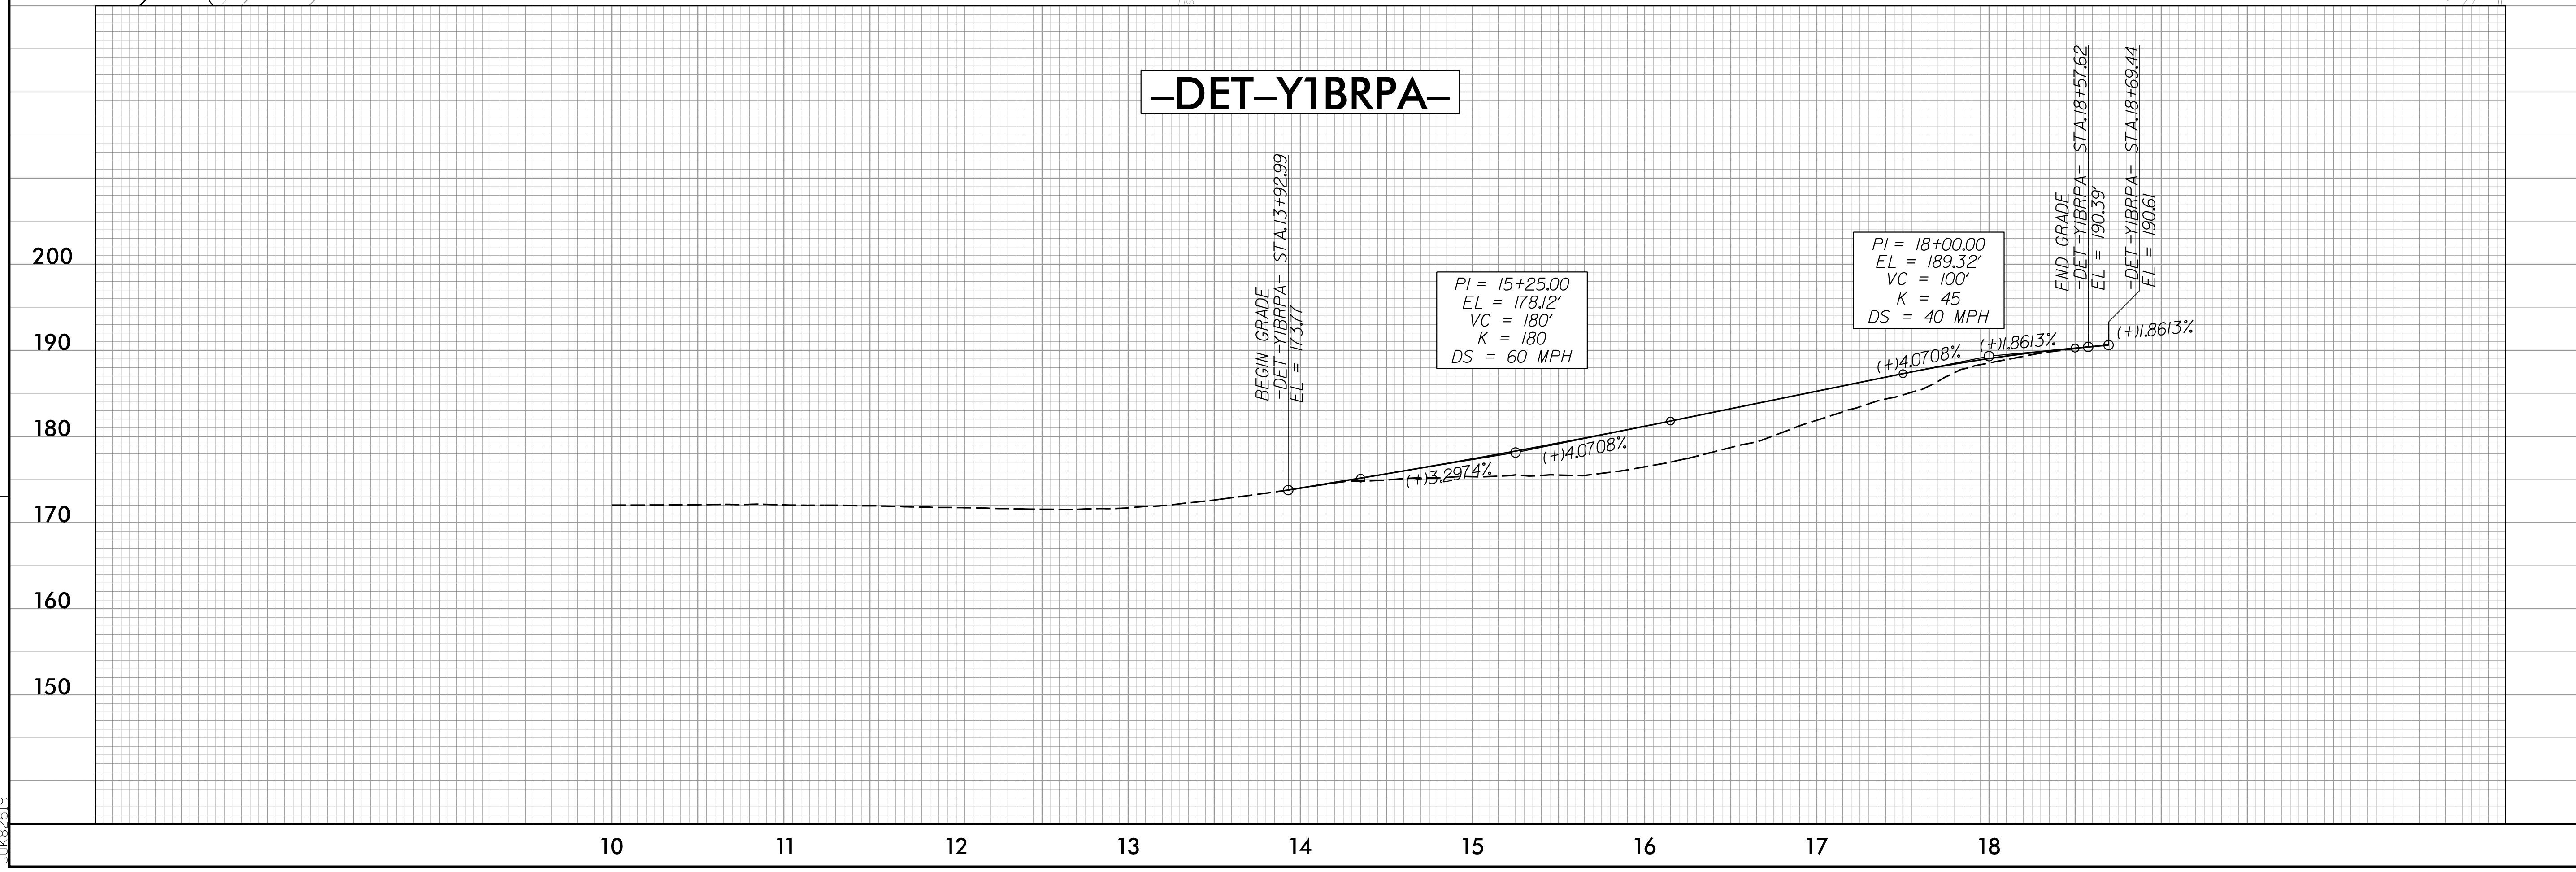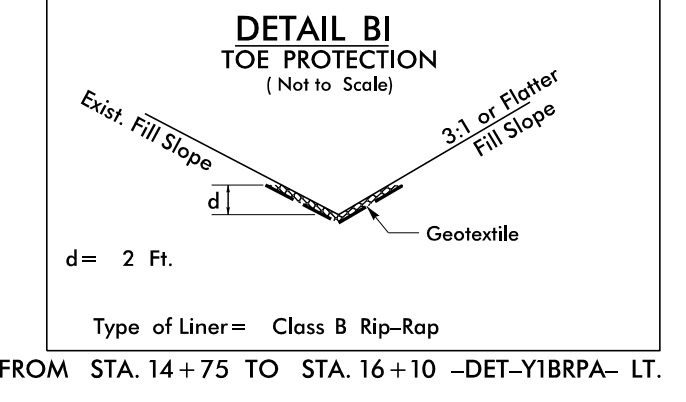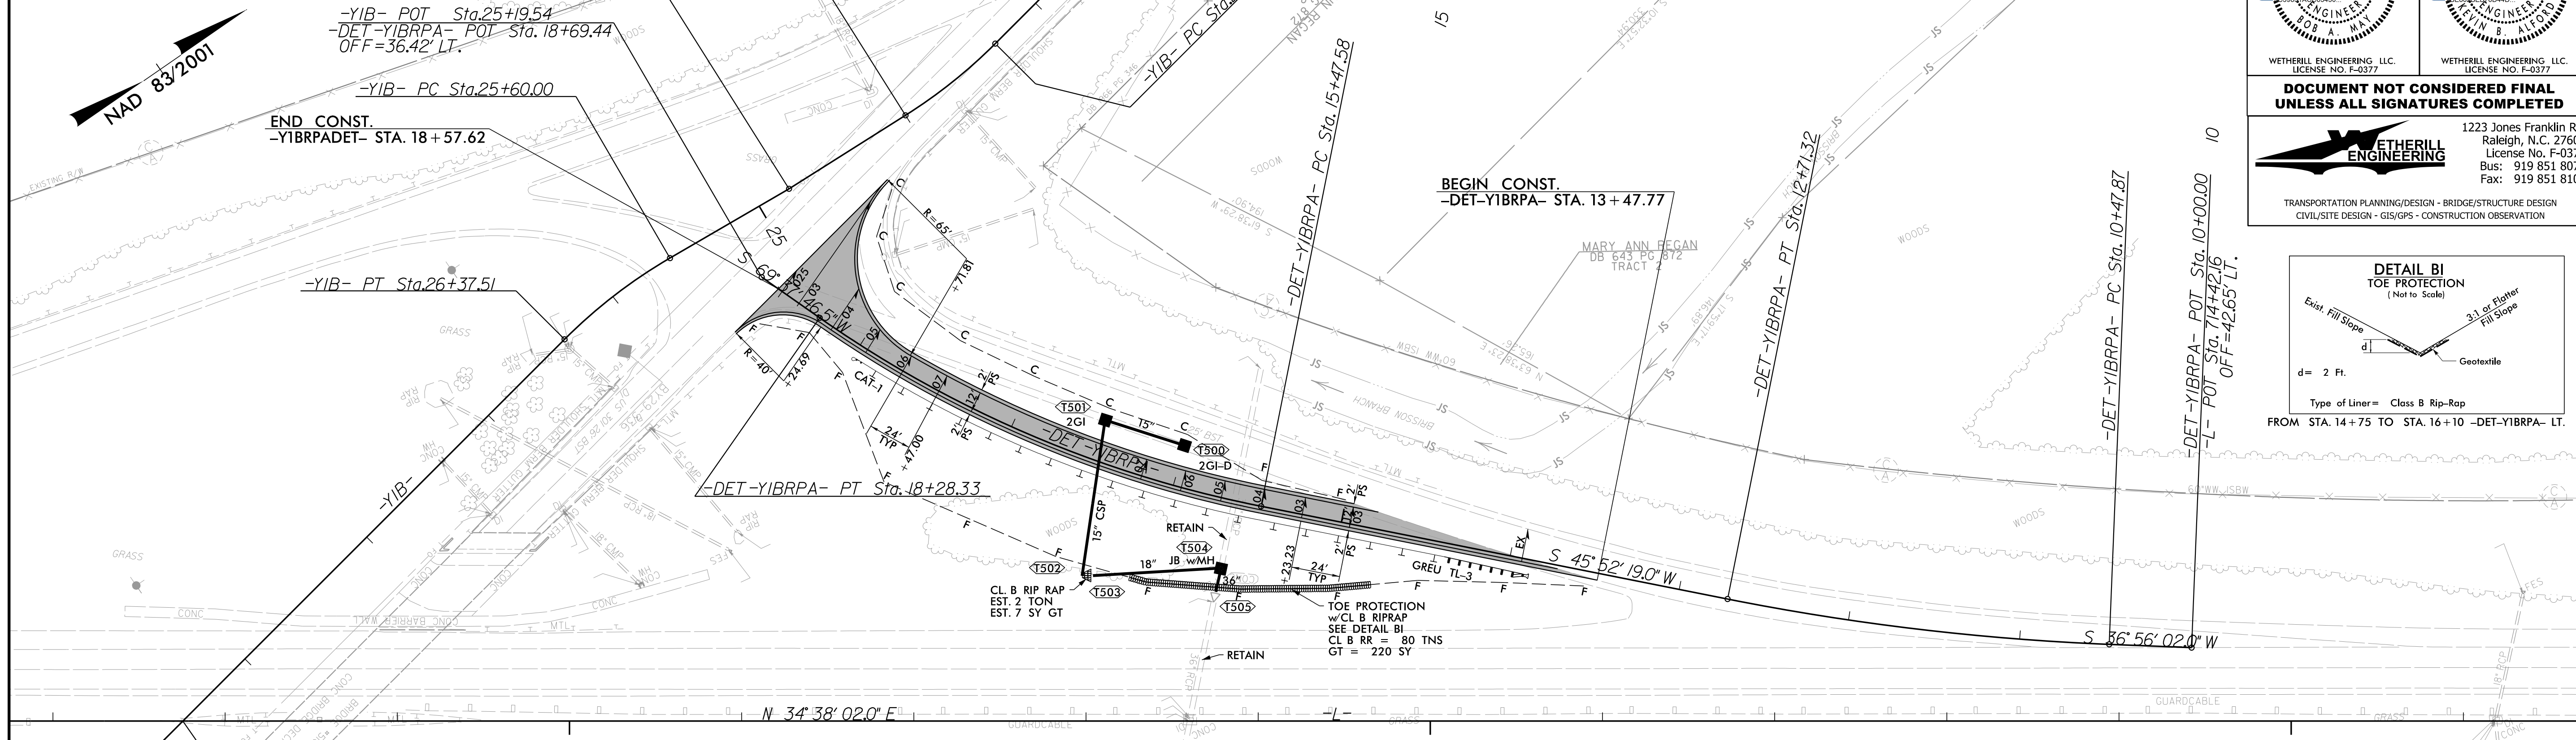

REVISIONS

4/15/2022
 R:\Projects\I-5987B\ProJ\5987B_rdl_psh_02B-9_det_Y1BRPADET.dgn
 C:\Users\jmc\Documents\Projects\I-5987B\ProJ\5987B_rdl_psh_02B-9_det_Y1BRPADET.dgn