


# DETAIL OF TEMPORARY DETOUR -DET-Y1BRPD-

## TO BE CONSTRUCTED DURING PHASE I.2.2

PROJECT REFERENCE NO. 1-5987B SHEET NO. 2B-10

RW SHEET NO. ROADWAY DESIGN ENGINEER HYDRAULICS ENGINEER


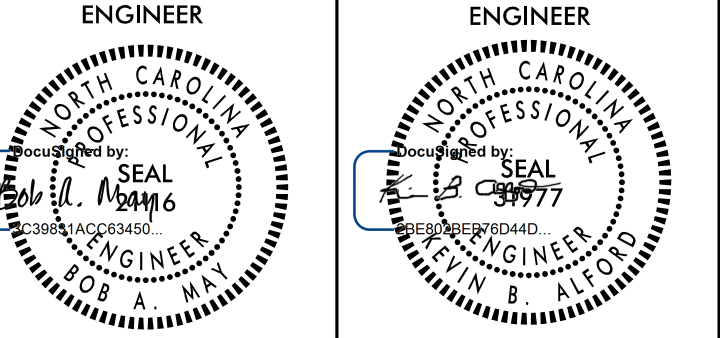


WETHERILL ENGINEERING, LLC. LICENSE NO. F-0377

**DOCUMENT NOT CONSIDERED FINAL UNLESS ALL SIGNATURES COMPLETED**


WETHERILL ENGINEERING, LLC. 1223 Jones Franklin Rd. Raleigh, N.C. 27606 License No. F-0377 Bus: 919 851 8077 Fax: 919 851 8107

TRANSPORTATION PLANNING/DESIGN - BRIDGE/STRUCTURE DESIGN CIVIL/SITE DESIGN - GIS/GPS - CONSTRUCTION OBSERVATION

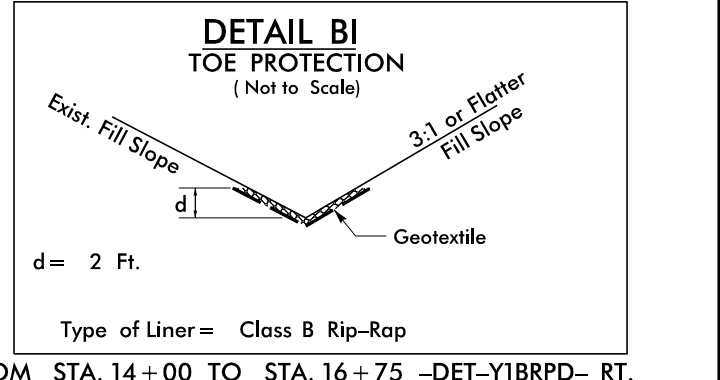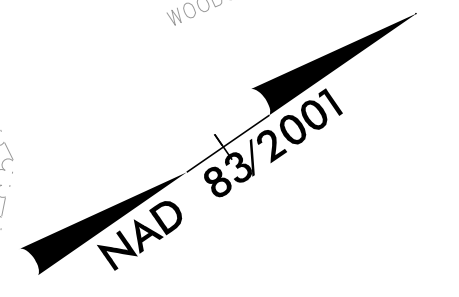


FROM STA. 14+00 TO STA. 16+75 -DET-Y1BRPD- RT.  
FROM STA. 21+50 TO STA. 22+50 -DET-Y1BRPD- LT.

FOR PLAN VIEW SEE SHEETS 20 THRU 21

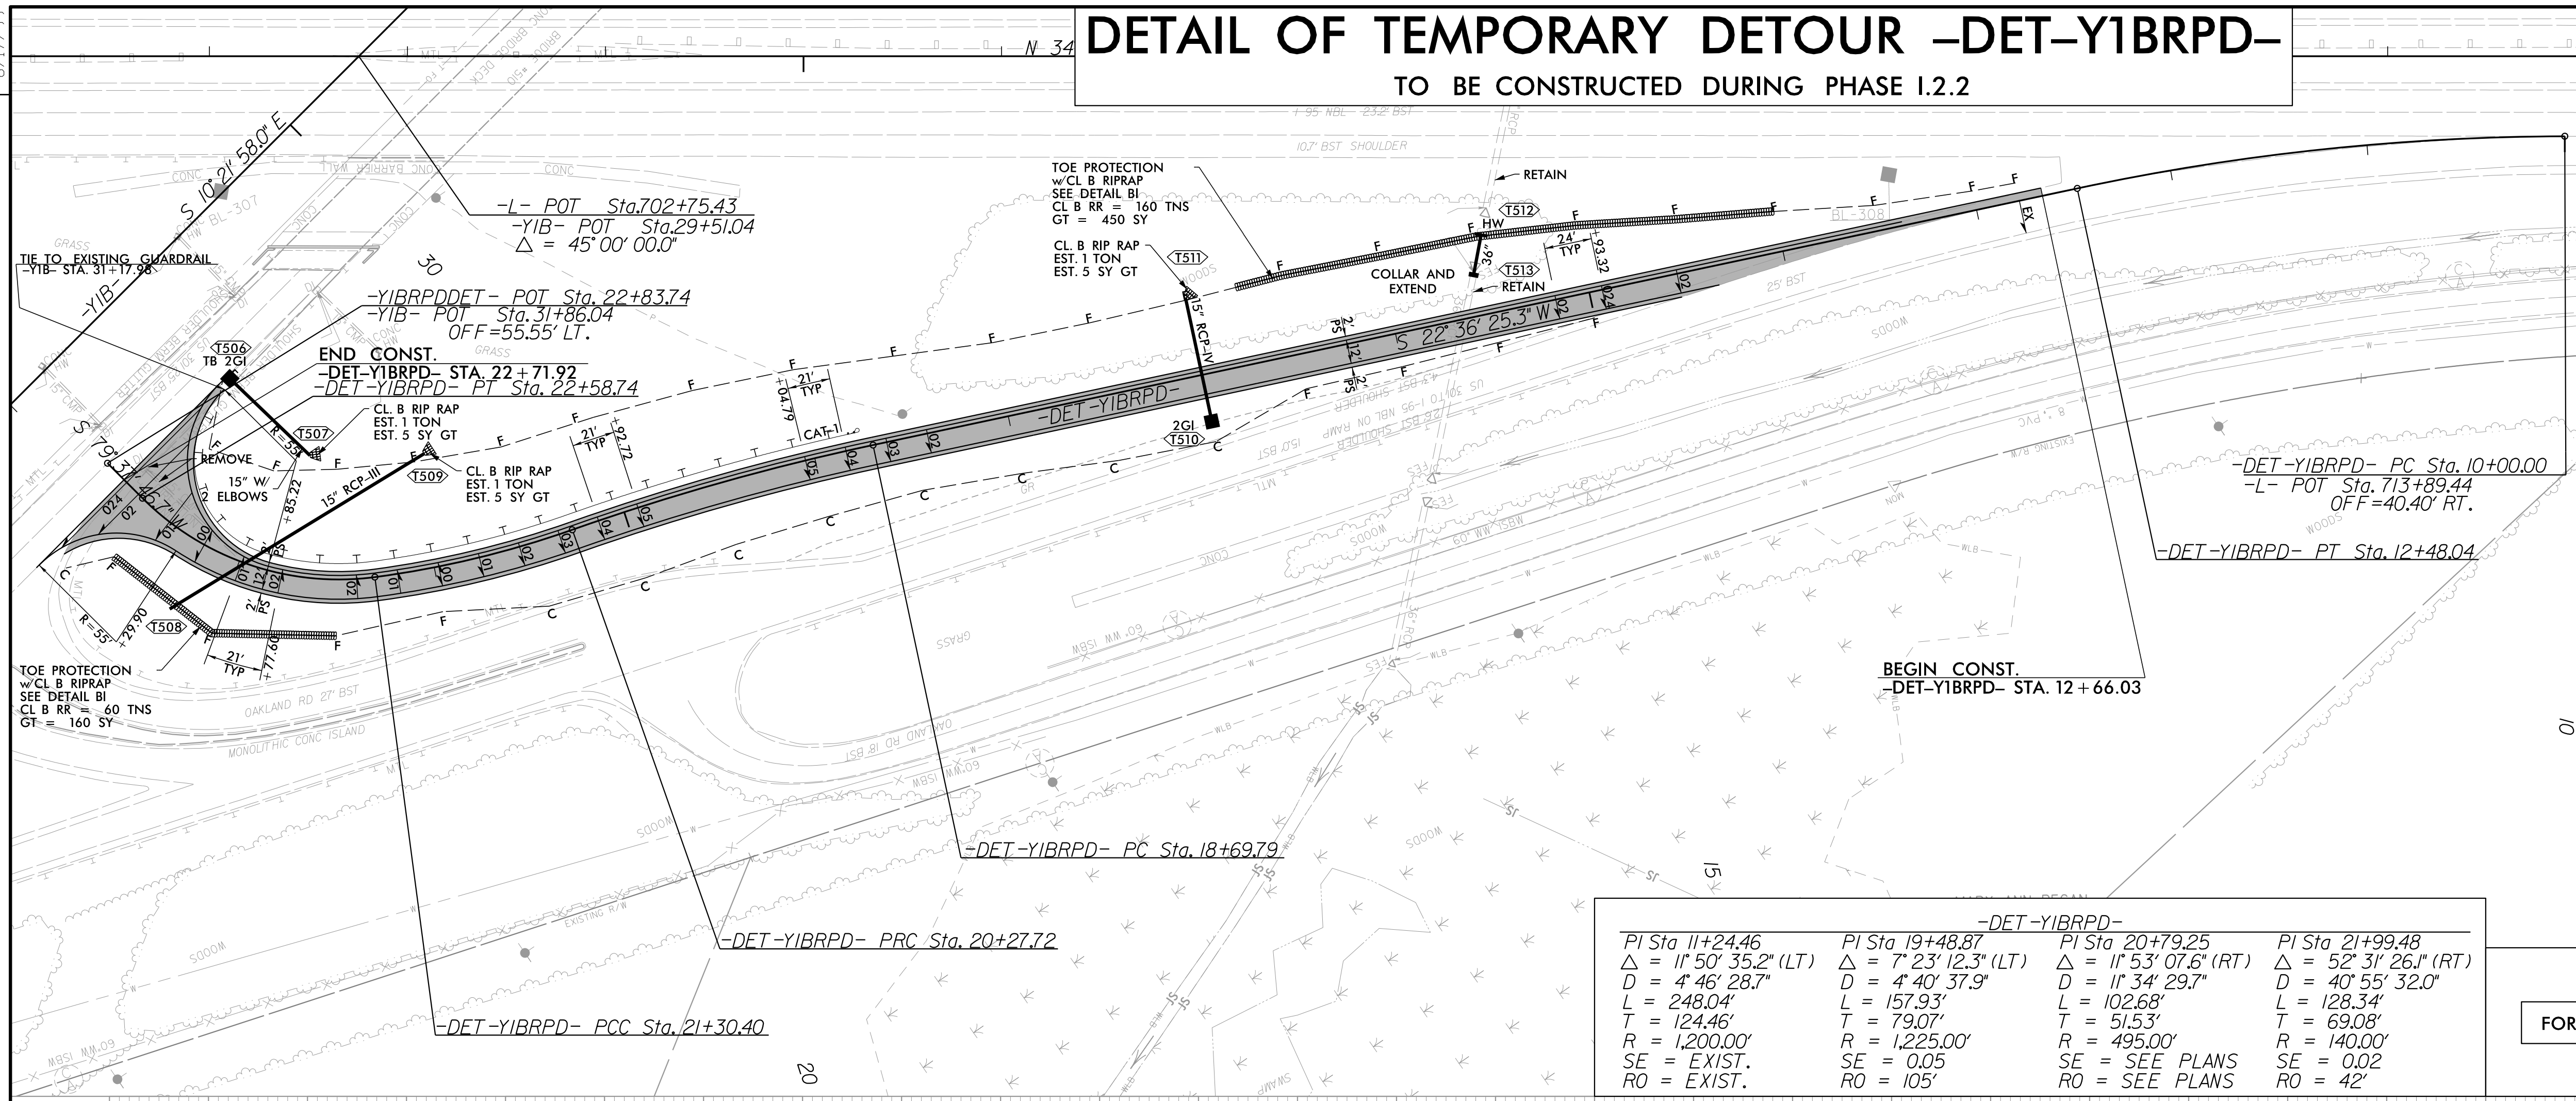

-DET-Y1BRPD-			
PI Sta 11+24.46	PI Sta 19+48.87	PI Sta 20+79.25	PI Sta 21+99.48
$\Delta = 11^{\circ}50'35.2''$ (LT)	$\Delta = 7^{\circ}23'12.3''$ (LT)	$\Delta = 11^{\circ}53'07.6''$ (RT)	$\Delta = 52^{\circ}31'26.1''$ (RT)
D = 4'46'28.7"	D = 4'40'37.9"	D = 11'34'29.7"	D = 40'55'32.0"
L = 248.04'	L = 157.93'	L = 102.68'	L = 128.34'
T = 124.46'	T = 79.07'	T = 51.53'	T = 69.08'
R = 1,200.00'	R = 1,225.00'	R = 495.00'	R = 140.00'
SE = EXIST.	SE = 0.05	SE = SEE PLANS	SE = 0.02
RO = EXIST.	RO = 105'	RO = SEE PLANS	RO = 42'

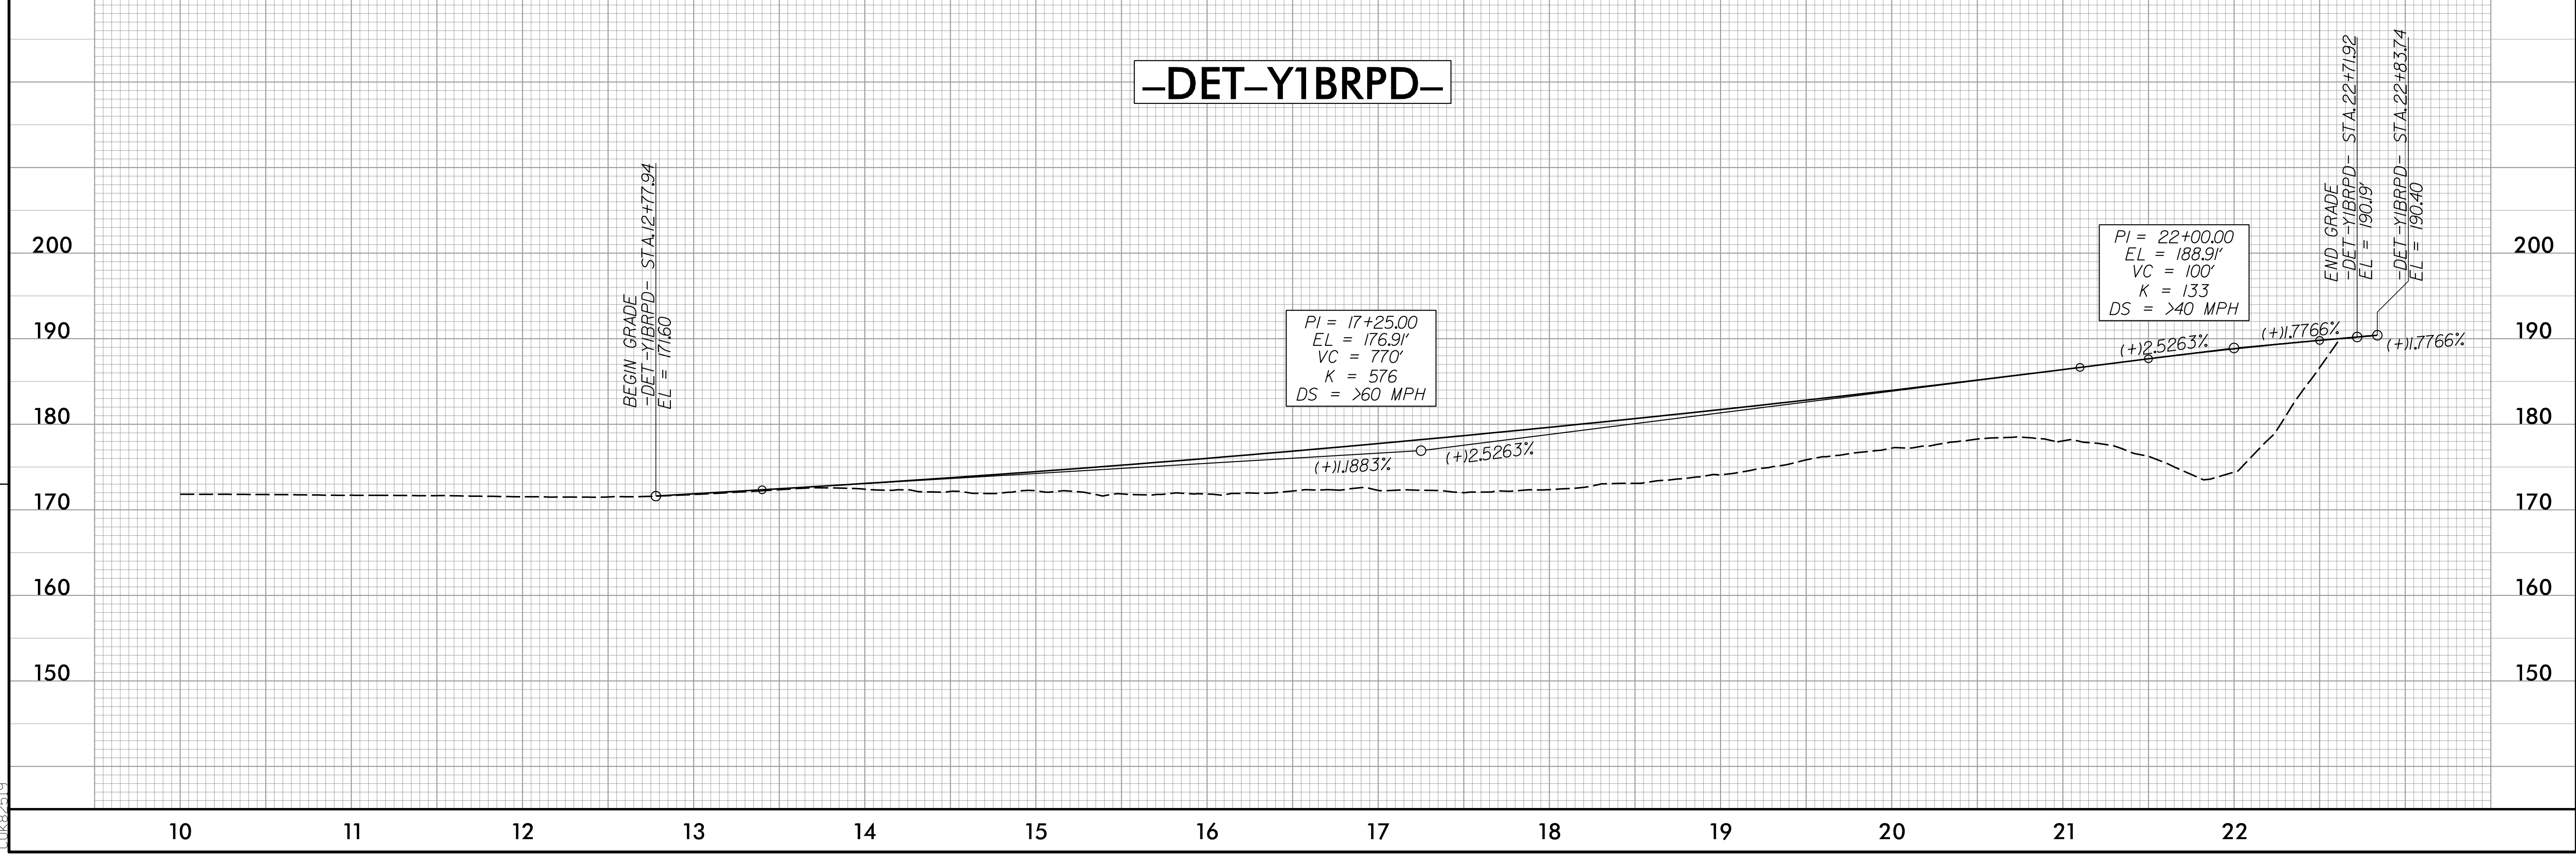

REVISIONS

4/15/2022  
R:\Projects\15987B\15987B\_rdw\psh\_02B-10\_det\_Y1BRPDDET.dgn  
C:\Users\rdw\Documents\15987B\15987B\_rdw\psh\_02B-10\_det\_Y1BRPDDET.dgn