
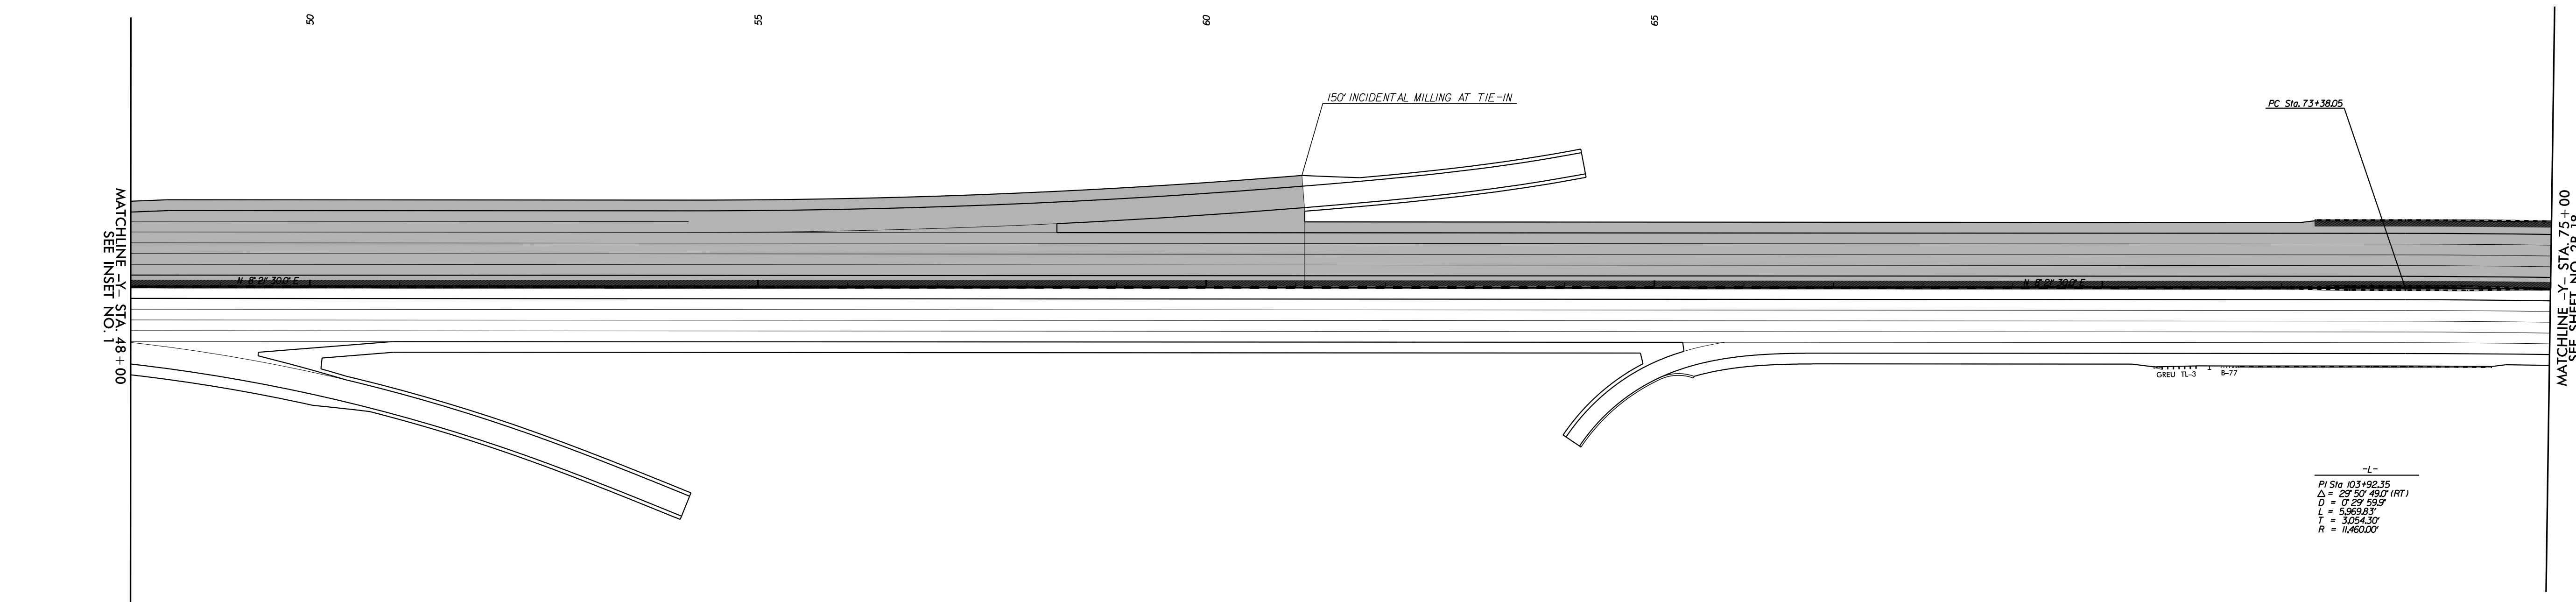
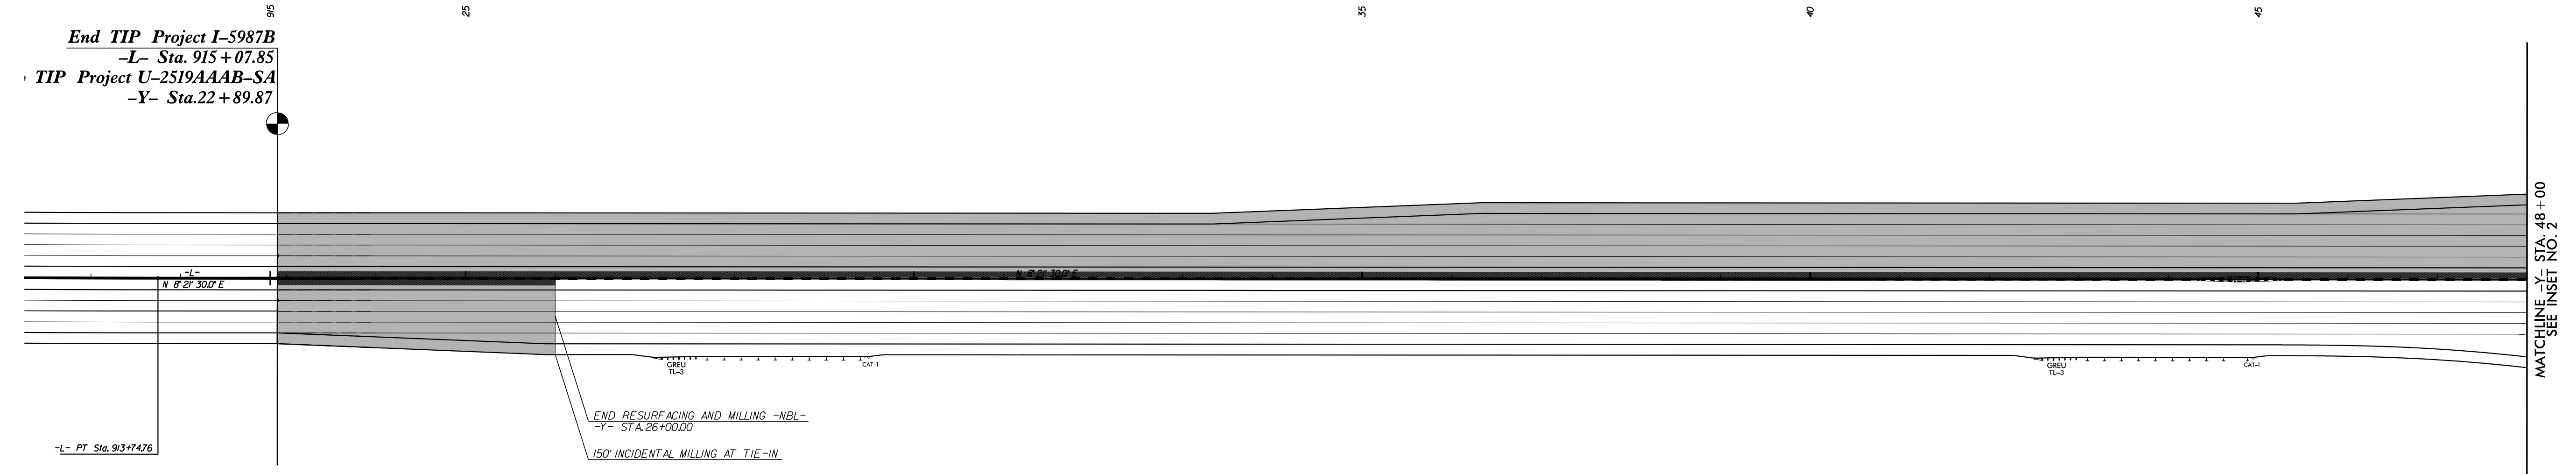
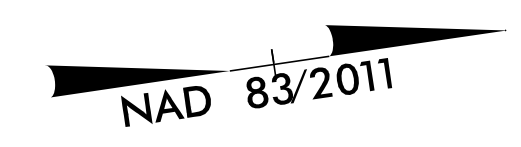
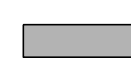



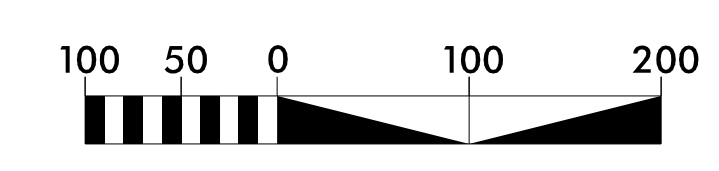
PROJECT REFERENCE NO. 1-5987B	SHEET NO. 2B-17
RW SHEET NO.	
ROADWAY DESIGN ENGINEER (FOR FINAL PAVEMENT LAYER)	
	
MOTT MACDONALD I & E, LLC LICENSE NO. F-0669	
DOCUMENT NOT CONSIDERED FINAL UNLESS ALL SIGNATURES COMPLETED	
Prepared in the Office of:	M PO Box 700 MOTT MACDONALD Fuquay-Varina, NC 27526 www.mottmac.com/americas

DETAIL OF FINAL PAVEMENT LAYER

THIS PLAN SHOWN FOR FINAL PAVEMENT LAYER ONLY.
ROADWAY DESIGN AND CONSTRUCTION WILL BE BY U-2519AAAB-SA
PROJECT EXCEPT FOR FINAL PAVEMENT LAYER IN THESE AREAS.
SEE TYPICAL SECTION SHEET NO. 2A-3



LEGEND	
	1.5" SURFACE PAVEMENT LAYER
	INCIDENTAL MILLING (0" - 1.5")



5/14/09
5/5/09
R:\Road\2009\15987b_rdy_psh_02B-17.dgn