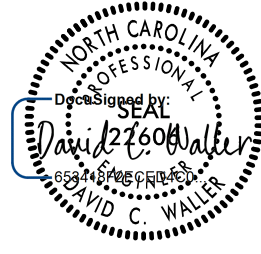

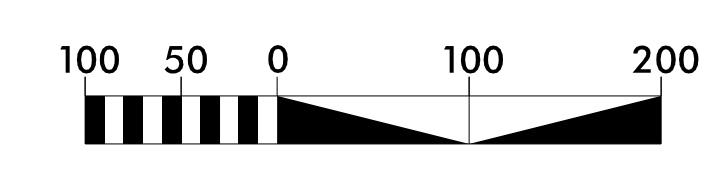
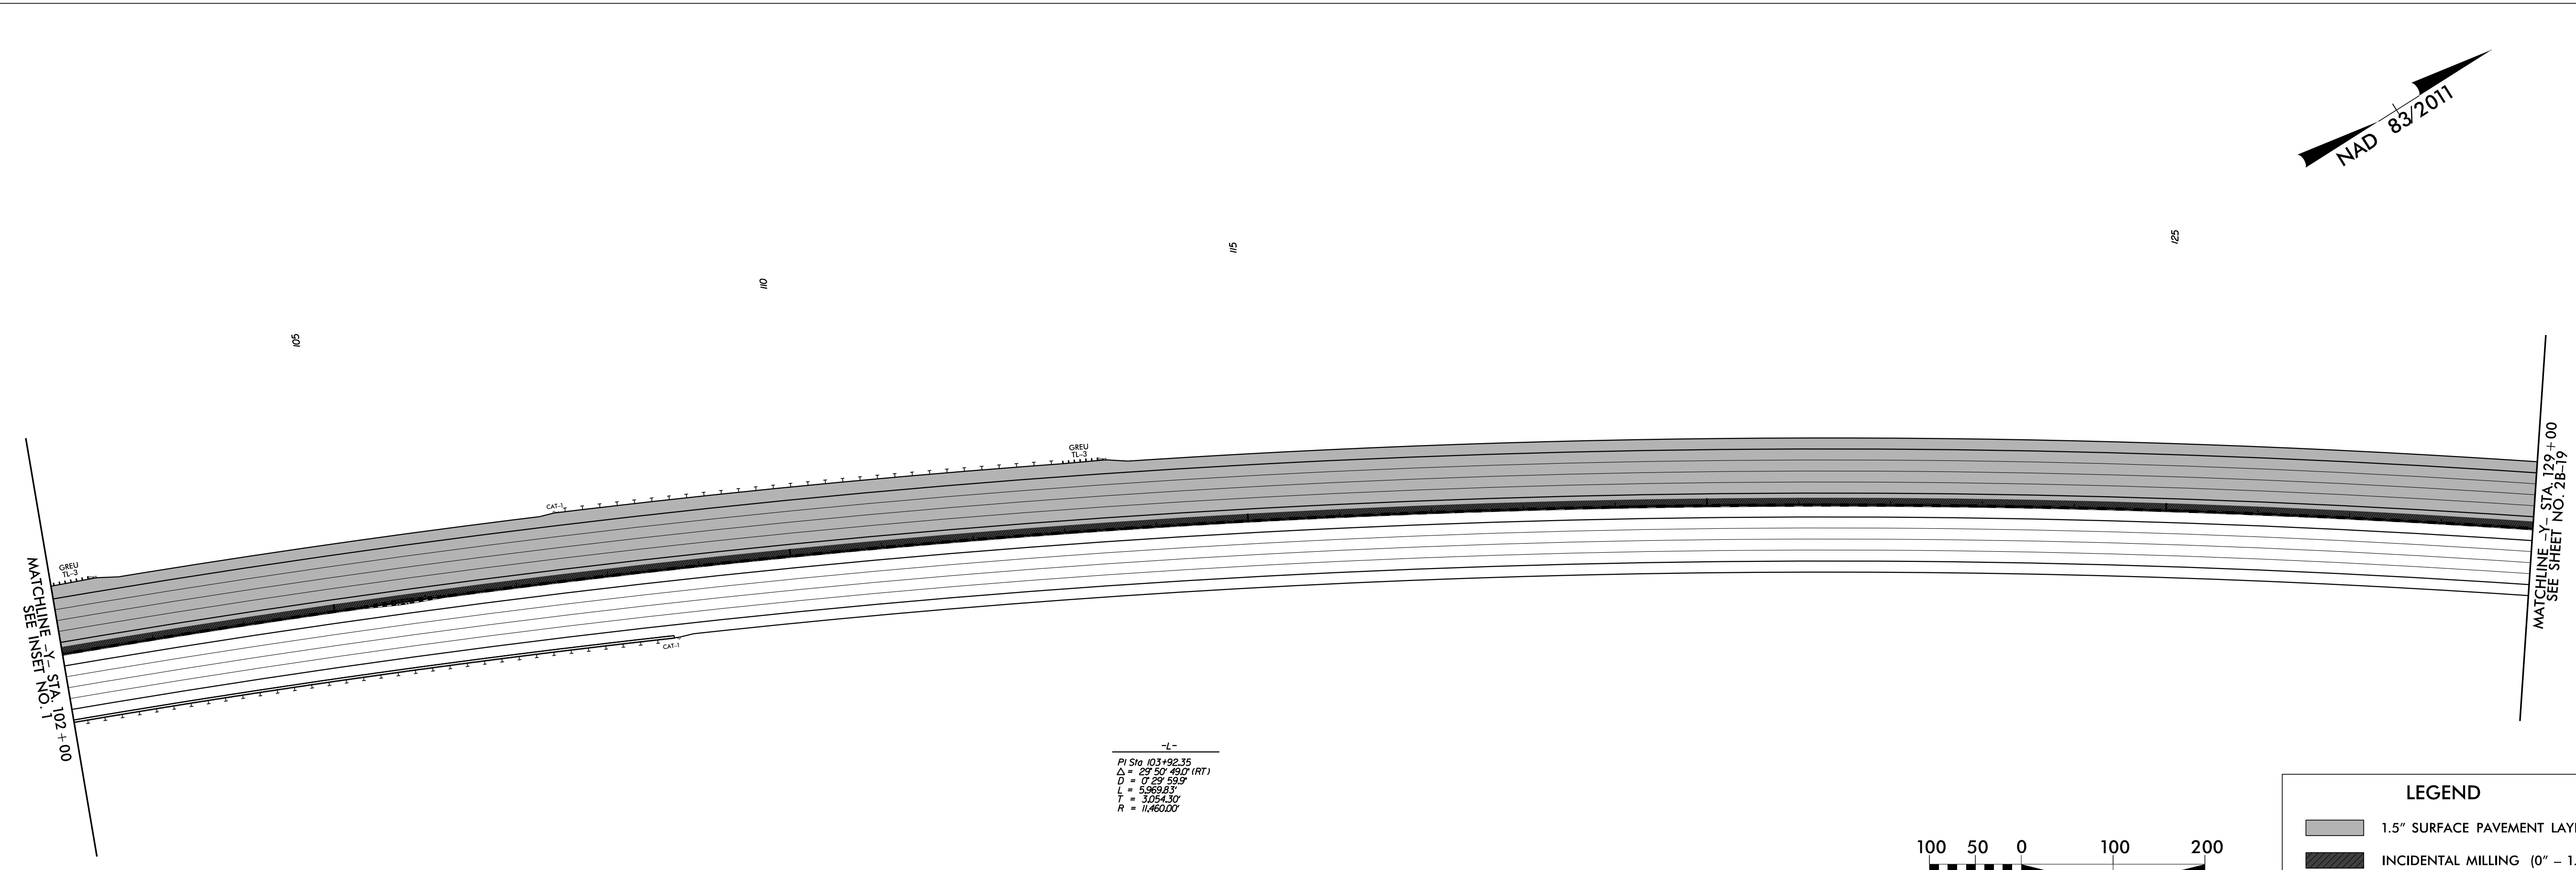
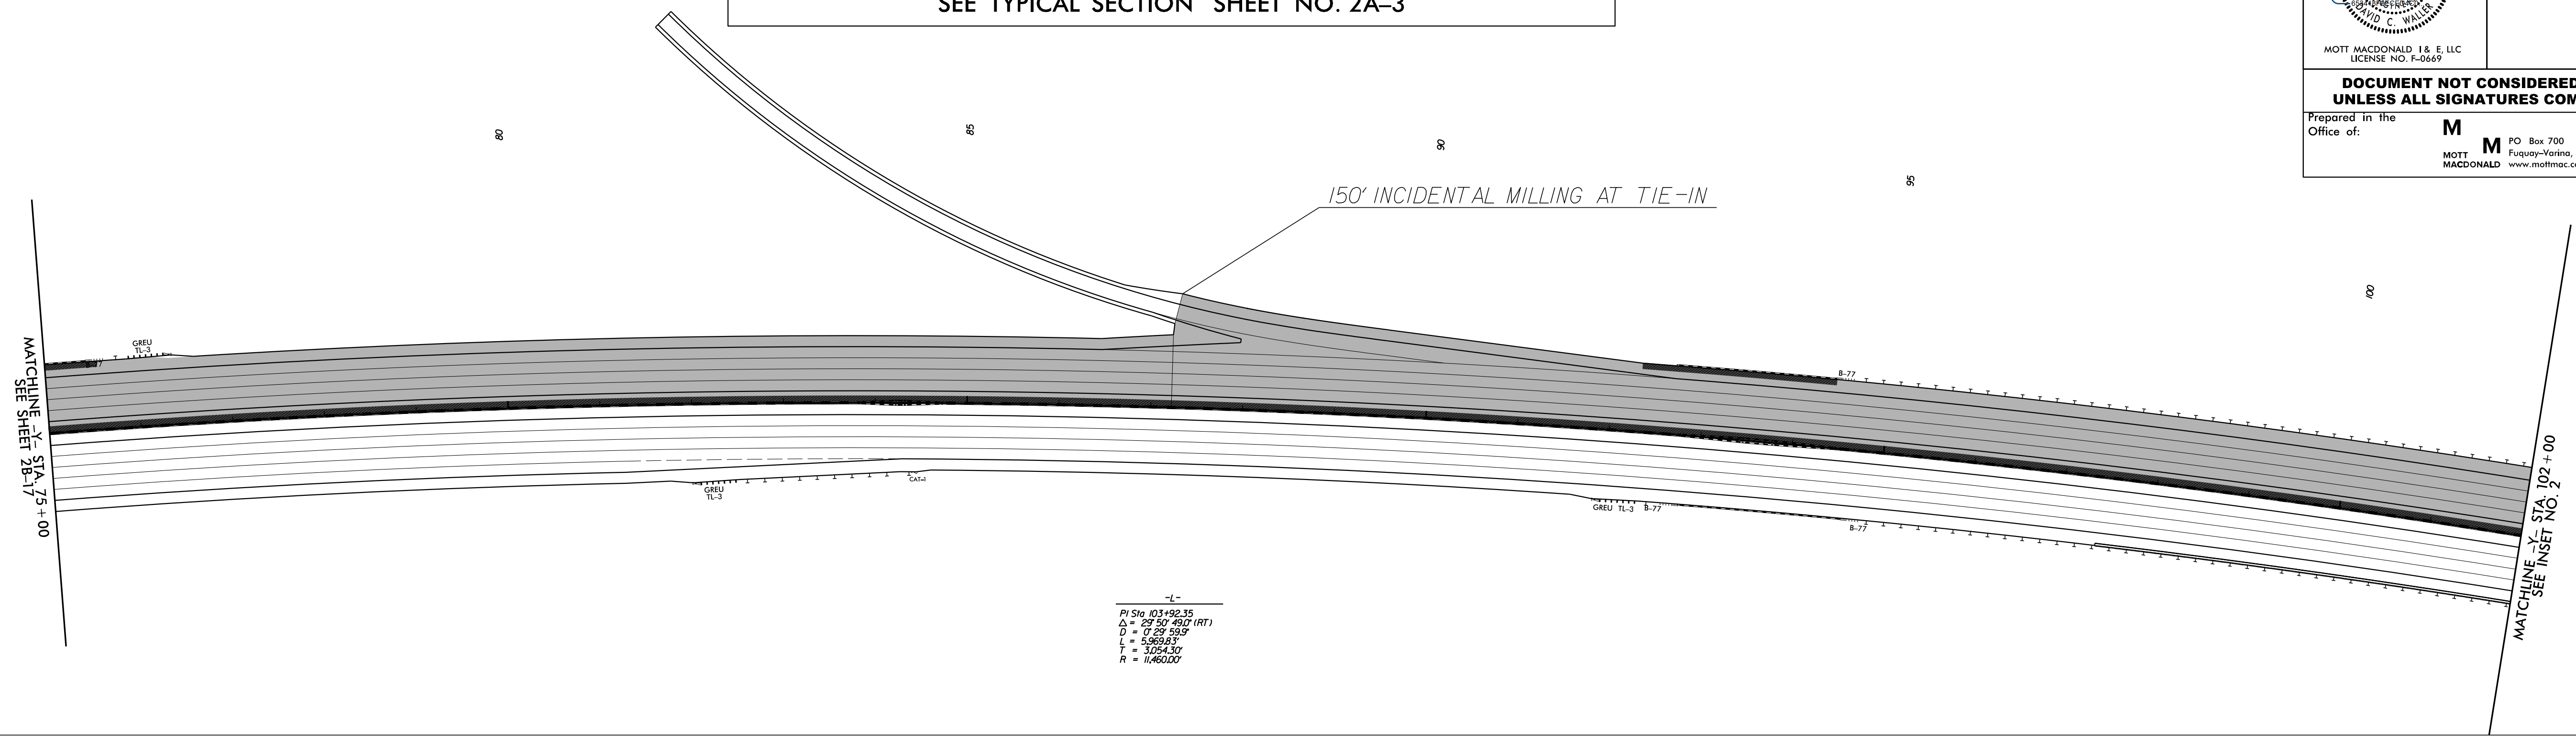
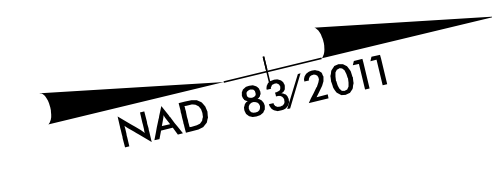


5/14/99

PROJECT REFERENCE NO. 1-5987B	SHEET NO. 2B-18
RW SHEET NO.	
ROADWAY DESIGN ENGINEER (FOR FINAL PAVEMENT LAYER)	
	
MOTT MACDONALD I & E, LLC LICENSE NO. F-0669	
DOCUMENT NOT CONSIDERED FINAL UNLESS ALL SIGNATURES COMPLETED	
Prepared in the Office of:	 MOTT MACDONALD PO Box 700 Fuquay-Varina, NC 27526 www.mottmac.com/americas

DETAIL OF FINAL PAVEMENT LAYER
 THIS PLAN SHOWN FOR FINAL PAVEMENT LAYER ONLY.
 ROADWAY DESIGN AND CONSTRUCTION WILL BE BY U-2519AAAB-SA
 PROJECT EXCEPT FOR FINAL PAVEMENT LAYER IN THESE AREAS.
 SEE TYPICAL SECTION SHEET NO. 2A-3



LEGEND

- 1.5" SURFACE PAVEMENT LAYER
- INCIDENTAL MILLING (0" - 1.5")

R:\Road\2002\5/14/99\15987b_rdy_psh_02B-18.dgn
 5/14/99 10:22 AM
 MOTT MACDONALD