




5/14/99
 5/5/2022
 R:\Road\15987b\15987b_rdy_psh_02B-19.dgn

DETAIL OF FINAL PAVEMENT LAYER

THIS PLAN SHOWN FOR FINAL PAVEMENT LAYER ONLY.
 ROADWAY DESIGN AND CONSTRUCTION WILL BE BY U-2519AAAB-SA
 PROJECT EXCEPT FOR FINAL PAVEMENT LAYER IN THESE AREAS.
 SEE TYPICAL SECTION SHEET NO. 2A-3

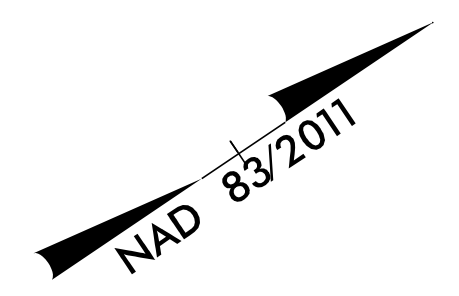

PROJECT REFERENCE NO. 1-5987B	SHEET NO. 2B-19
RW SHEET NO.	
ROADWAY DESIGN ENGINEER (FOR FINAL PAVEMENT LAYER)	
<small>MOTT MACDONALD I & E, LLC LICENSE NO. F-0669</small>	
DOCUMENT NOT CONSIDERED FINAL UNLESS ALL SIGNATURES COMPLETED	
Prepared in the Office of: M MOTT MACDONALD PO Box 700 Fuquay-Varina, NC 27526 <small>www.mottmac.com/americas</small>	

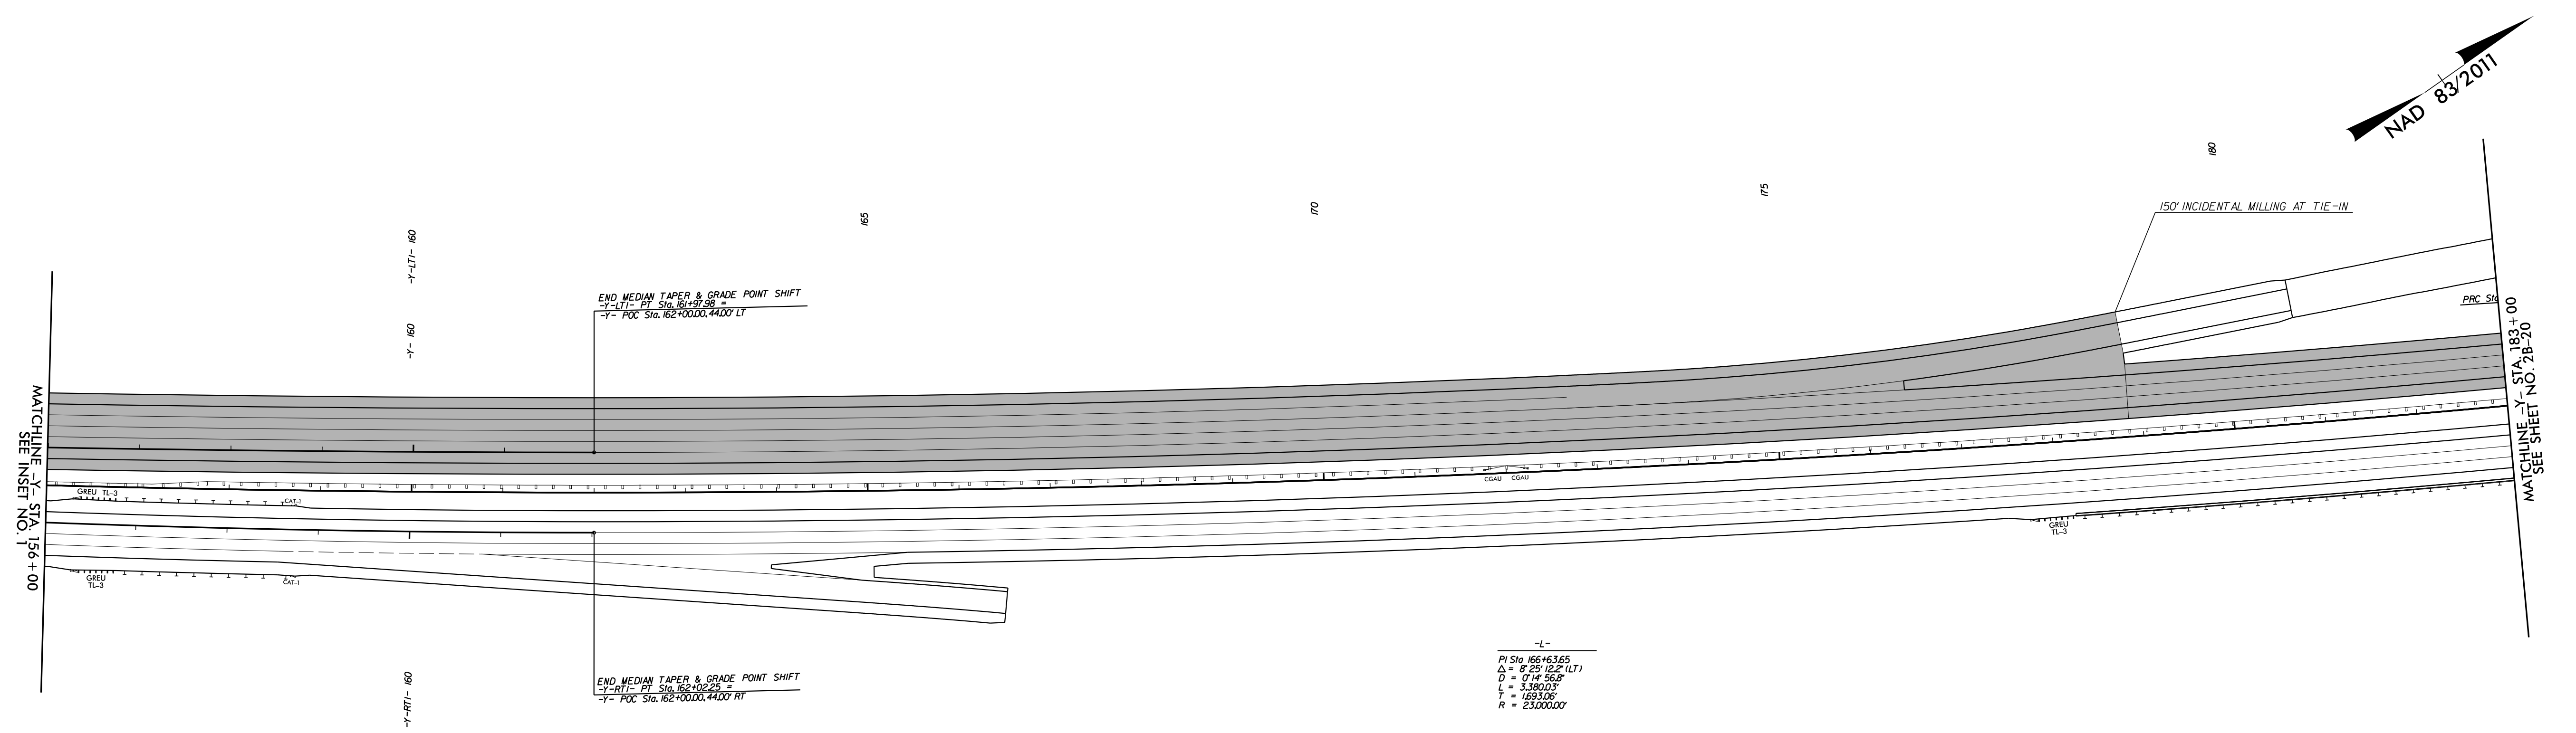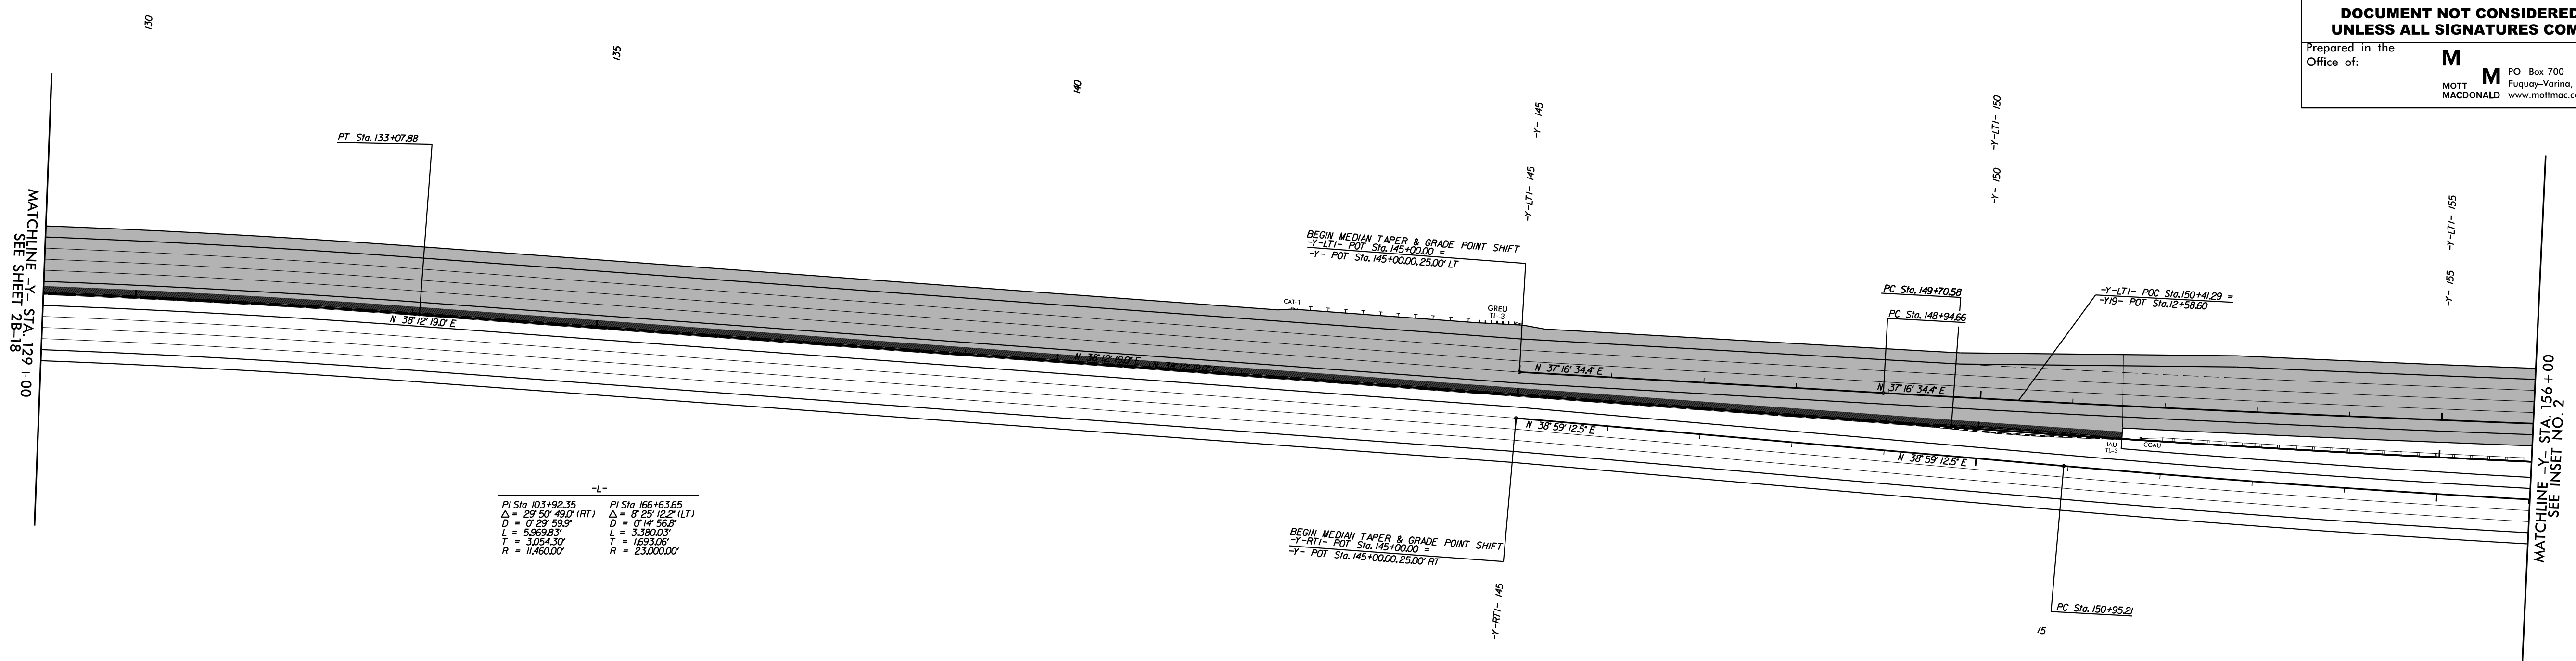

LEGEND

- 1.5" SURFACE PAVEMENT LAYER
- INCIDENTAL MILLING (0" - 1.5")