
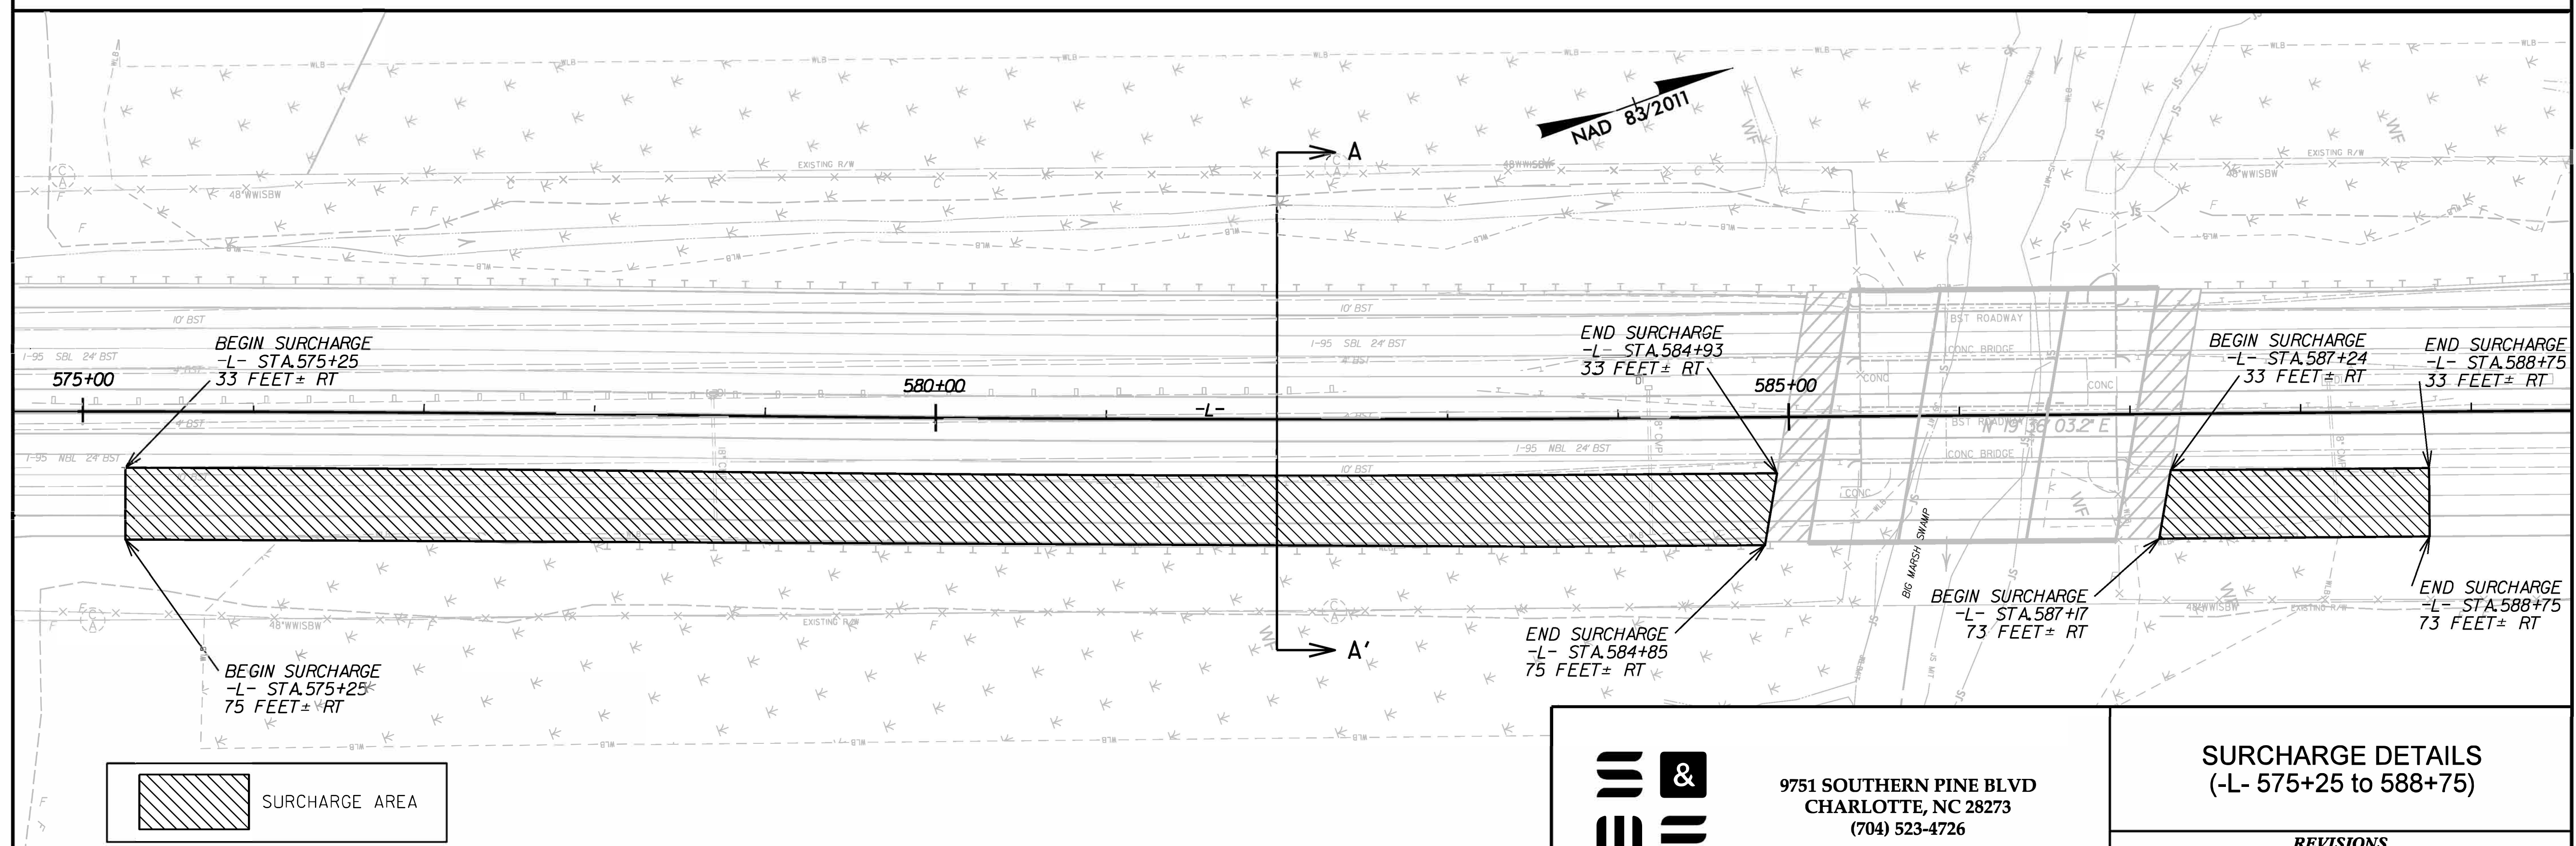
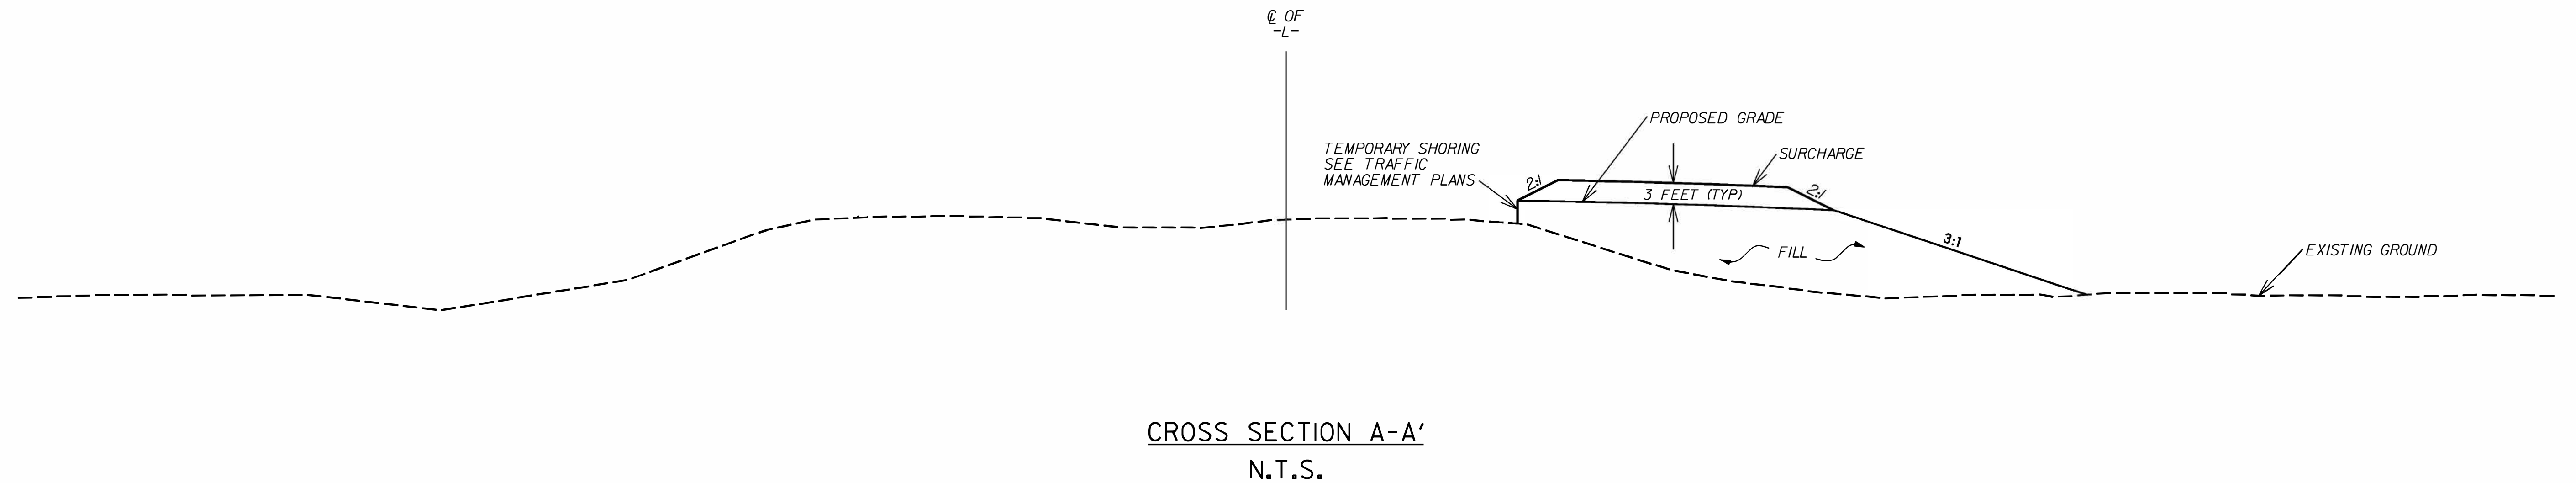
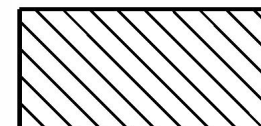



PROJECT REFERENCE NO. I-5987B		SHEET NO. 2G-5
GEOTECHNICAL ENGINEER  Stacie E. Mitchell SIGNATURE		ENGINEER DATE 03/31/2022

NOTES:
 1. WAITING PERIOD BEGINS AFTER INSTALLING EMBANKMENT AND SURCHARGE.
 2. FOR SURCHARGE, SEE SECTION 235-3 (E) OF STANDARD SPECIFICATIONS

SURCHARGE CONFIGURATION					
STATIONS		OFFSET RANGE	LINE	SURCHARGE HEIGHT	ESTIMATED WAITING PERIOD
FROM	TO				
575+25	584+93	33 FEET± RT TO 75 FEET± RT	-L-	3 FEET	8 MONTHS
587+17	588+75	33 FEET± RT TO 73 FEET± RT	-L-	3 FEET	8 MONTHS



 SURCHARGE AREA


 9751 SOUTHERN PINE BLVD
 CHARLOTTE, NC 28273
 (704) 523-4726

SURCHARGE DETAILS
 (-L- 575+25 to 588+75)

REVISIONS					
NO.	BY	DATE	NO.	BY	DATE
1			3		
2			4		

PREPARED BY: N. BRADLEY DATE: 02/2022
 REVIEWED BY: S. MITCHELL DATE: 02/2022

PLAN VIEW FOR SURCHARGE