
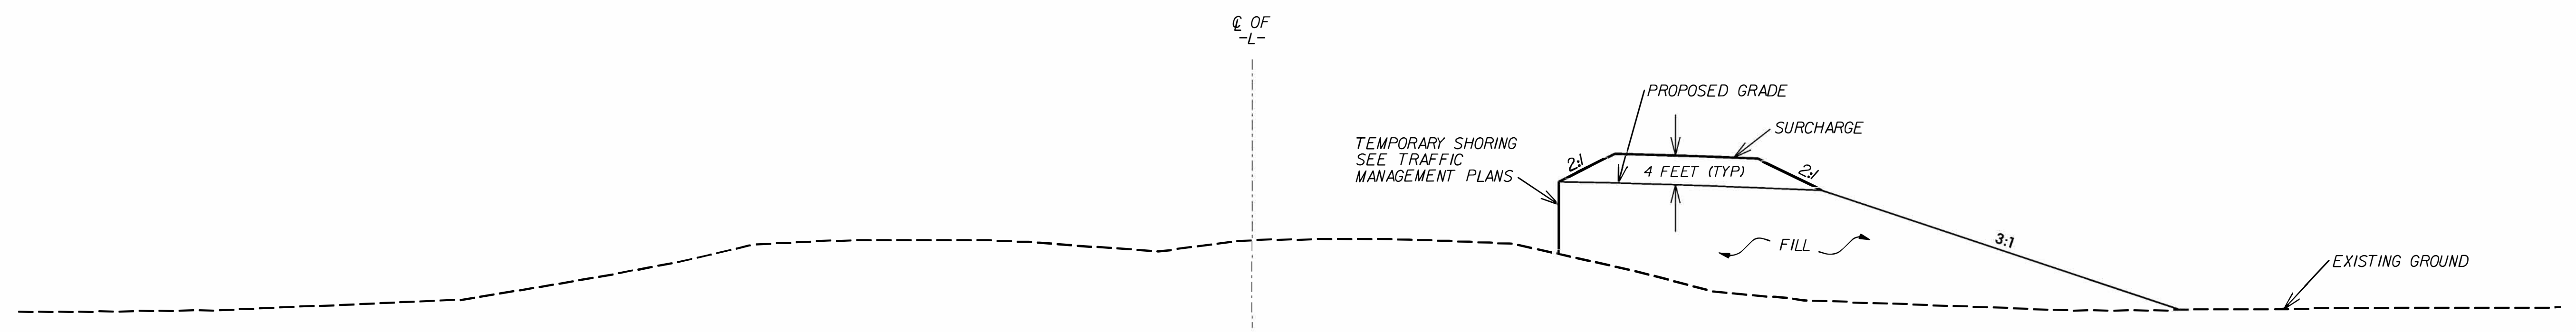



<b>PROJECT REFERENCE NO.</b> I-5987B		<b>SHEET NO.</b> 2G-7	
GEOTECHNICAL ENGINEER		ENGINEER	
			
DocuSigned by: <i>State E. Mitchell</i>		03/31/2022	
SIGNATURE		DATE	

**NOTES:**  
 1. WAITING PERIOD BEGINS AFTER INSTALLING EMBANKMENT AND SURCHARGE.  
 2. FOR SURCHARGE, SEE SECTION 235-3 (E) OF STANDARD SPECIFICATIONS

SURCHARGE CONFIGURATION					
STATIONS		OFFSET RANGE	LINE	SURCHARGE HEIGHT	ESTIMATED WAITING PERIOD
FROM	TO				
804+17	808+60	42 FEET± RT TO 75 FEET± RT	-L-	4 FEET	12 MONTHS




**CROSS SECTION A-A'**  
N.T.S.

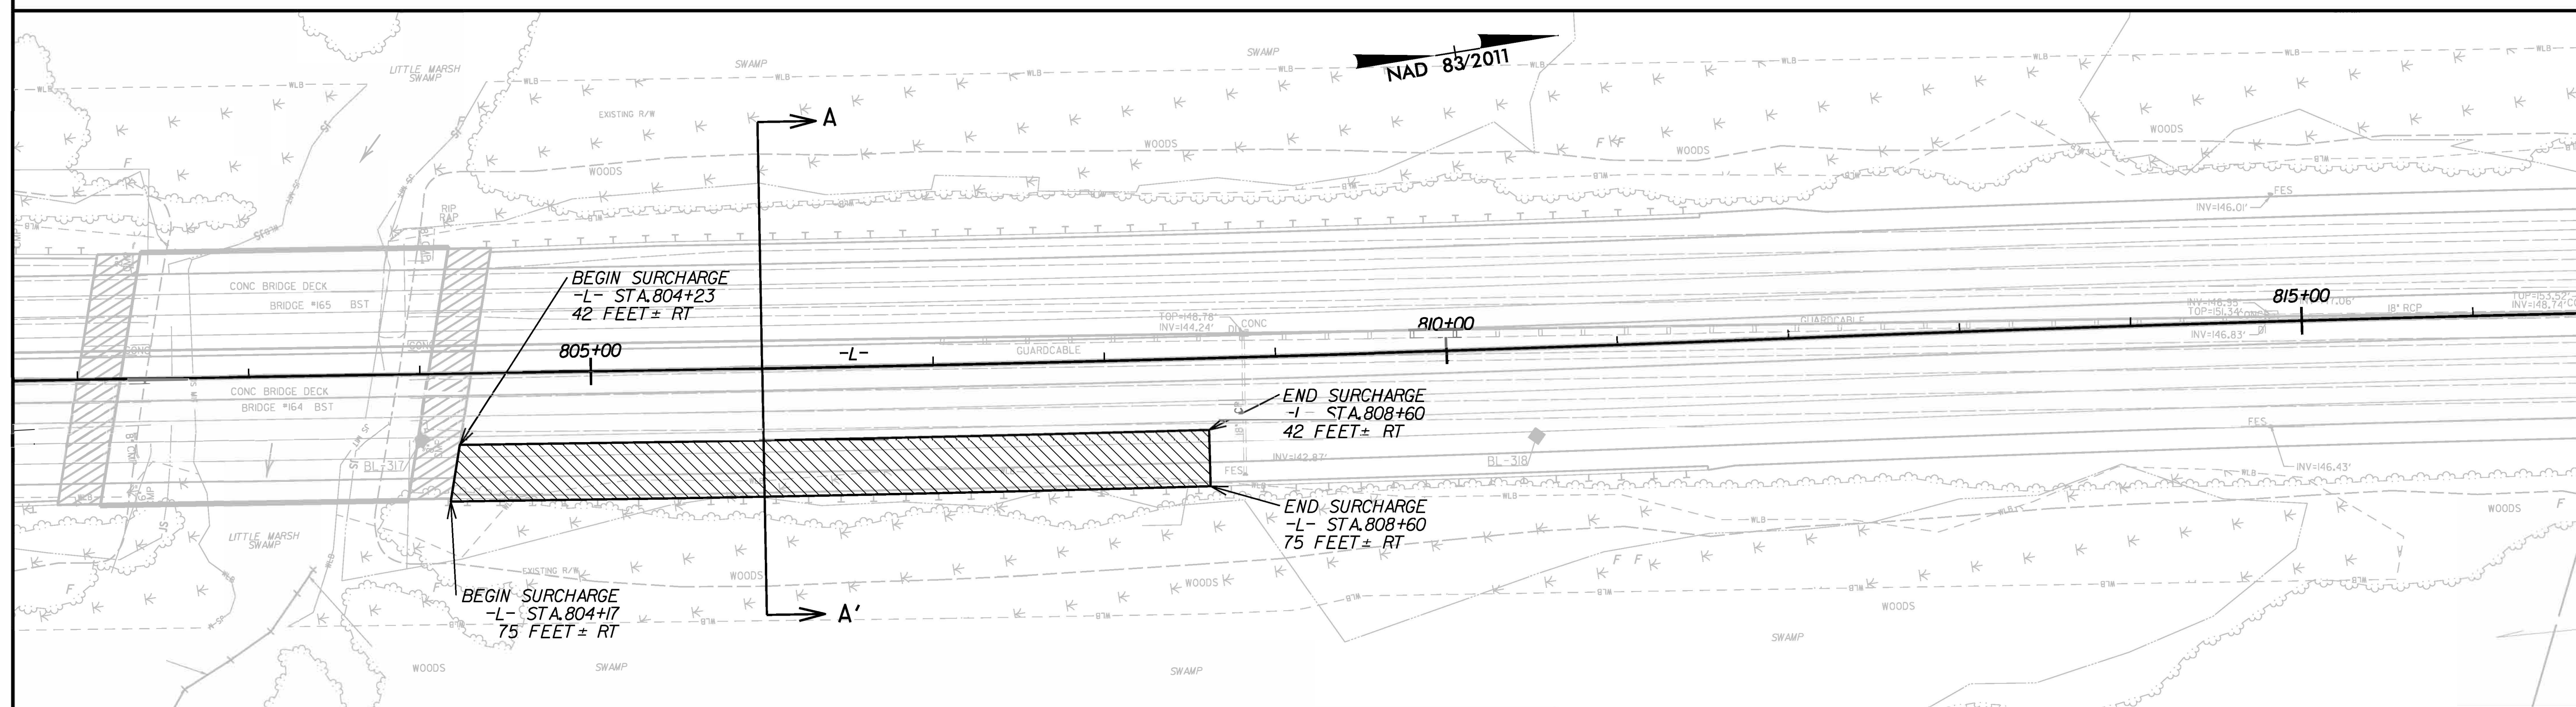

 SURCHARGE AREA

**PLAN VIEW FOR SURCHARGE**

 9751 SOUTHERN PINE BLVD  
 CHARLOTTE, NC 28273  
 (704) 523-4726

**SURCHARGE DETAILS**  
(-L- 804+17 to 808+60)

REVISIONS					
NO.	BY	DATE	NO.	BY	DATE
1			3		
2			4		

PREPARED BY: N. BRADLEY      DATE: 02/2022  
 REVIEWED BY: S. MITCHELL      DATE: 02/2022