
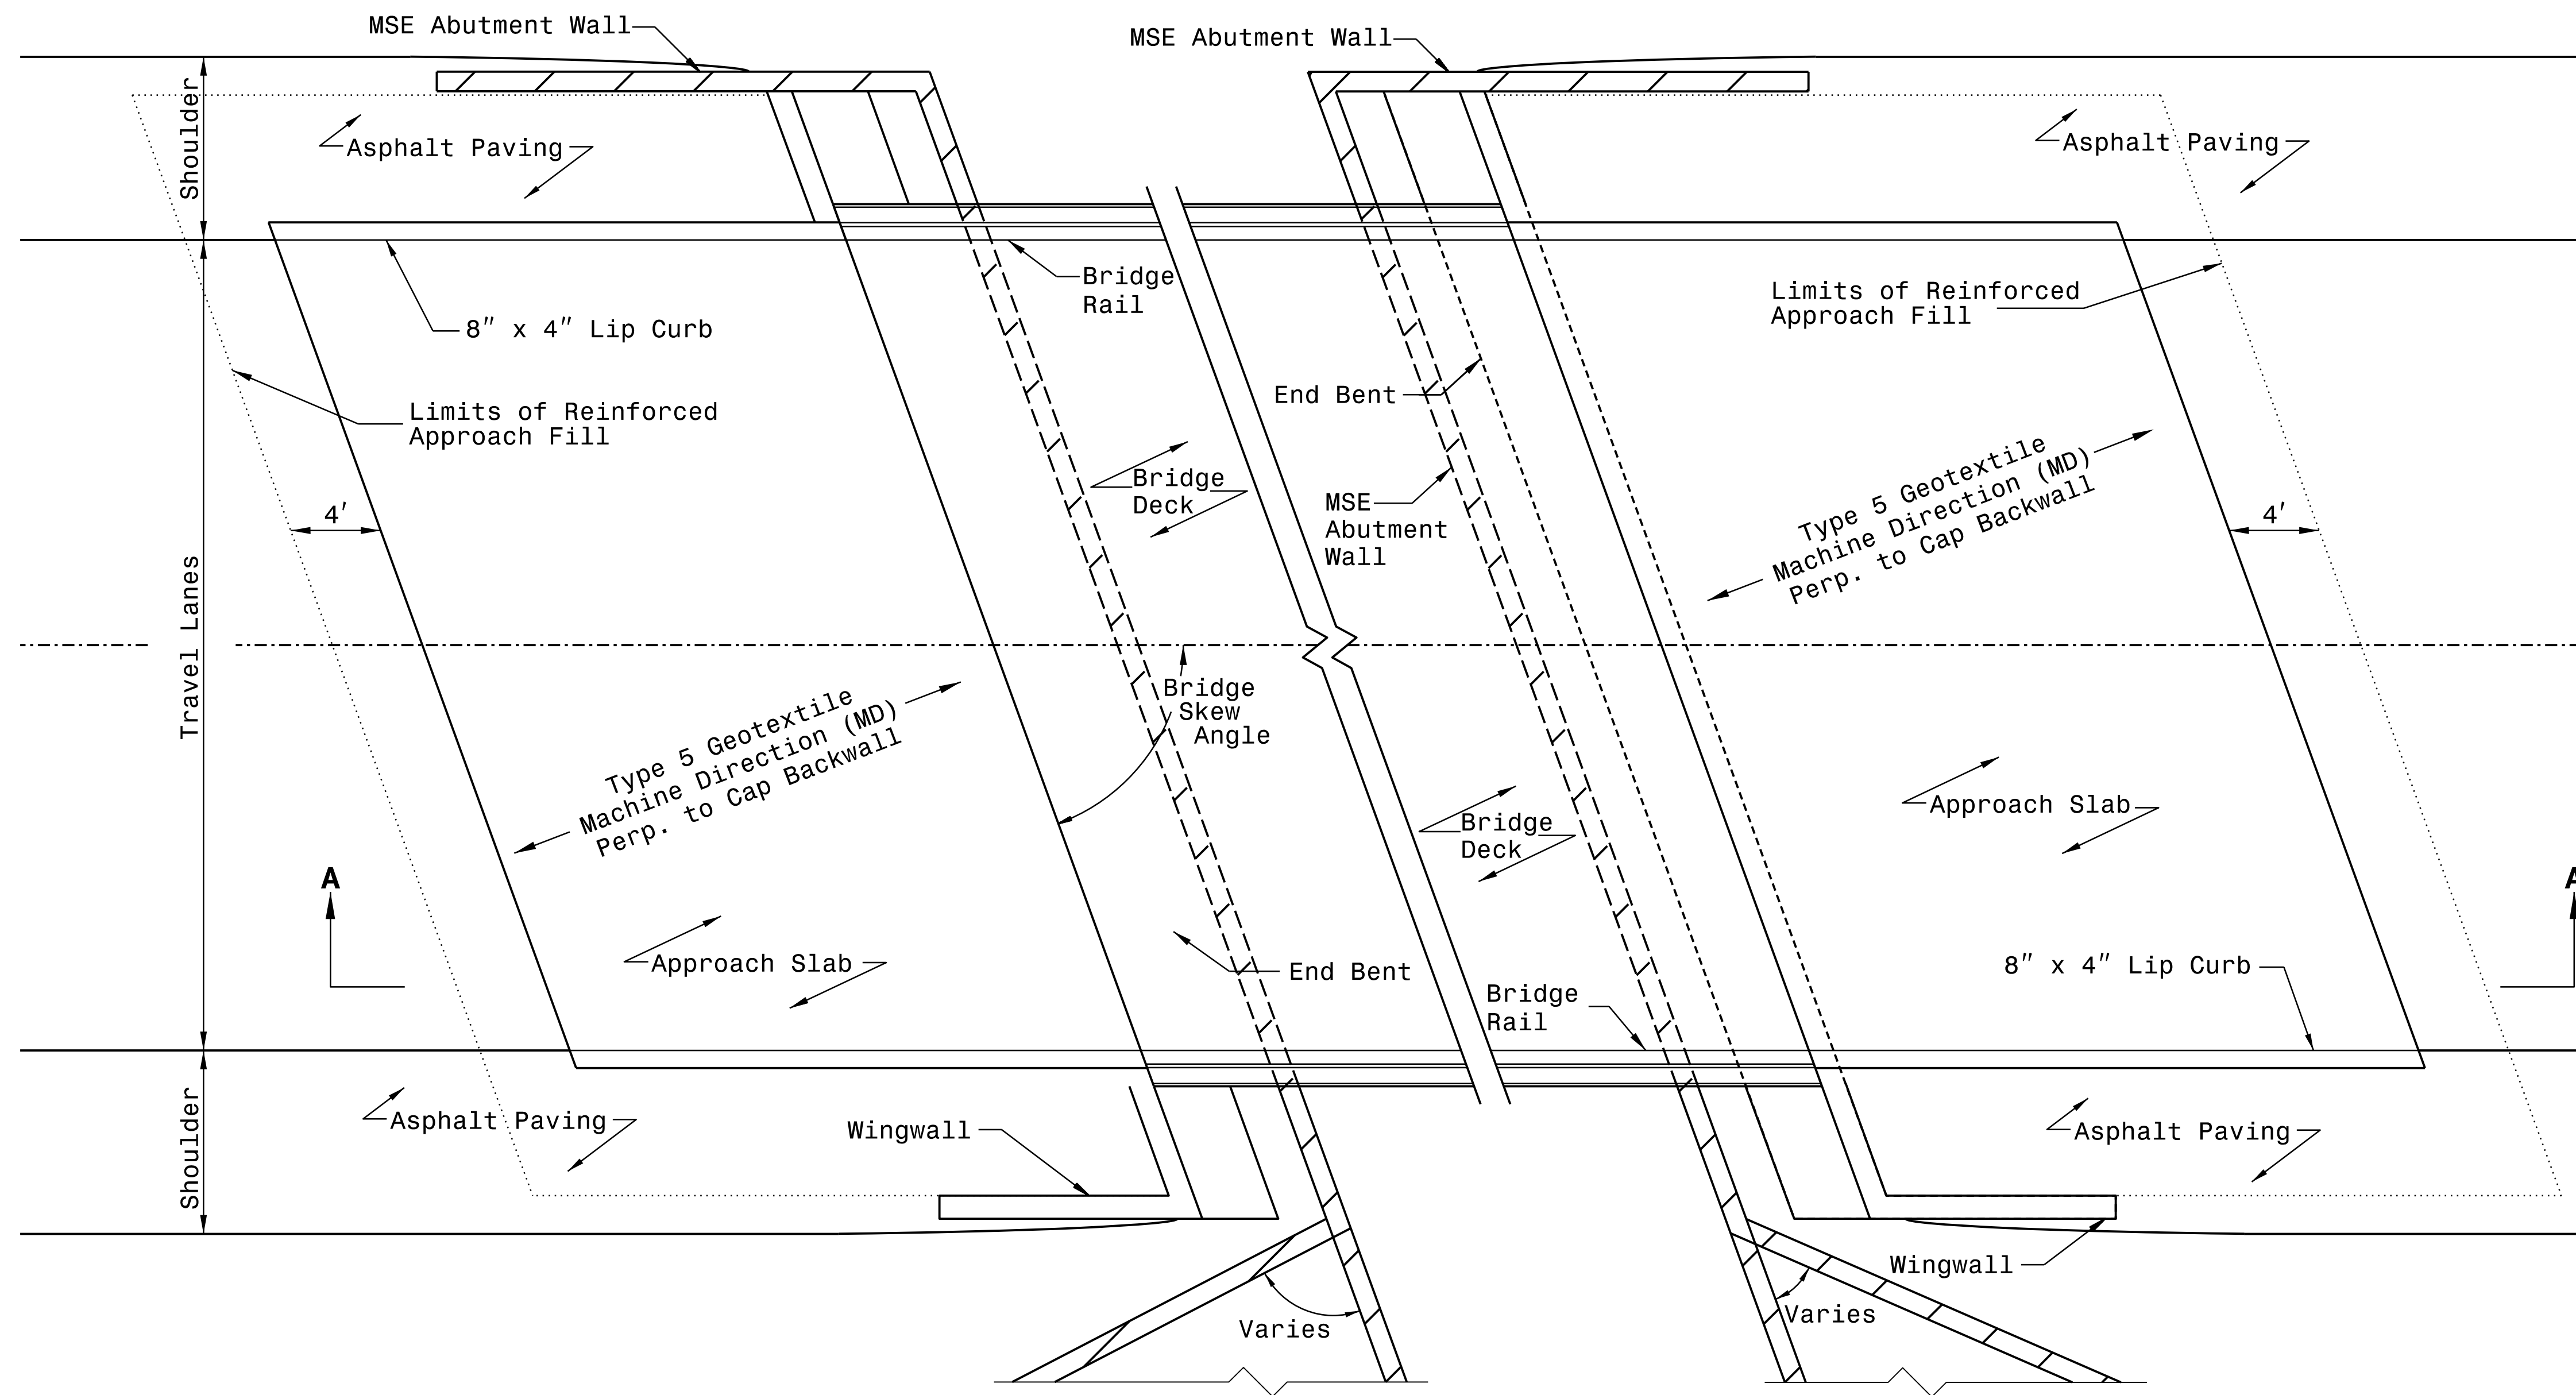


<b>PROJECT REFERENCE NO.</b> I-5987B	<b>SHEET NO.</b> 2G-8
GEOTECHNICAL ENGINEER  SEAL 048207 ENGINEER	ENGINEER
Designed by: <i>Stephen C. Crockett</i> DATE: 04/06/2022	SIGNATURE: _____ DATE: _____
<b>DOCUMENT NOT CONSIDERED FINAL UNLESS ALL SIGNATURES COMPLETED</b>	




**PLAN VIEW  
APPROACH SLAB**

PREPARED BY: S. CROCKETT	DATE: 03/2022
REVIEWED BY: J. HAMM	DATE: 03/2022



FALCON ENGINEERING, INC.  
1210 TRINITY ROAD, SUITE 110  
CARY, NC 27513  
PHONE: 919.871.0800  
www.falconengineers.com

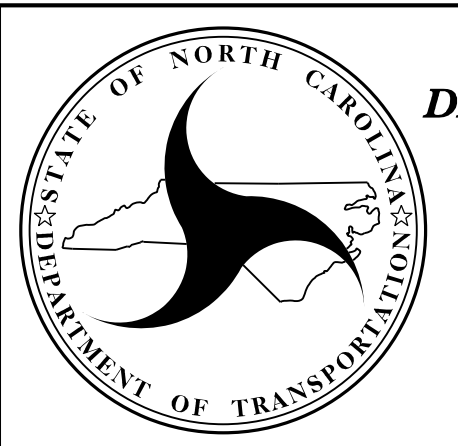

NORTH CAROLINA  
DEPARTMENT OF TRANSPORTATION  
DIVISION OF HIGHWAYS  
  
**GEOTECHNICAL  
ENGINEERING UNIT**

**SPECIAL BRIDGE APPROACH FILLS  
SHEET 1 OF 3**

REVISIONS					
NO.	BY	DATE	NO.	BY	DATE
1			3		
2			4		