
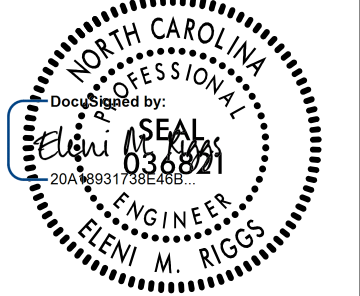


PROJECT REFERENCE NO. <i>I-5987B</i>		SHEET NO. 4	
RW SHEET NO.		HYDRAULICS ENGINEER	
ROADWAY DESIGN ENGINEER		HYDRAULICS ENGINEER	
			
MOTT MACDONALD 1 & E, LLC LICENSE NO. F-0669		MOTT MACDONALD 1 & E, LLC LICENSE NO. F-0669	
DOCUMENT NOT CONSIDERED FINAL UNLESS ALL SIGNATURES COMPLETED			
Prepared in the Office of:		MOTT MACDONALD 1 & E, LLC 7621 Purfoy Rd, Suite 115 Fuquay-Varina, NC 27526 www.mottmac.com/americas	

NAD 83/2011

148
NO CLAIM
JAMES H. HENDRIX
AND WIFE
KERRY HENDRIX
DB 1307 PG 823


149
NO CLAIM
NANCY LEE TAYLOR
DB 1202 PG 375

127
NO CLAIM
TOMMY BLANKS
DB 792 PG 442

125
JOHN B. BUNN
ET ALS
WB 08-E PG 000
WB 45 PG 144

147
NO CLAIM
JOSEPH G. RIDDLE
AND WIFE
GAIL A. RIDDLE
DB 7H PG 214
WB 13-E PG 348

Begin TIP Project I-5987B
-L- Sta. 495 + 00.00
Tie To TIP Project I-5987A
-L- Sta. 495 + 00.00

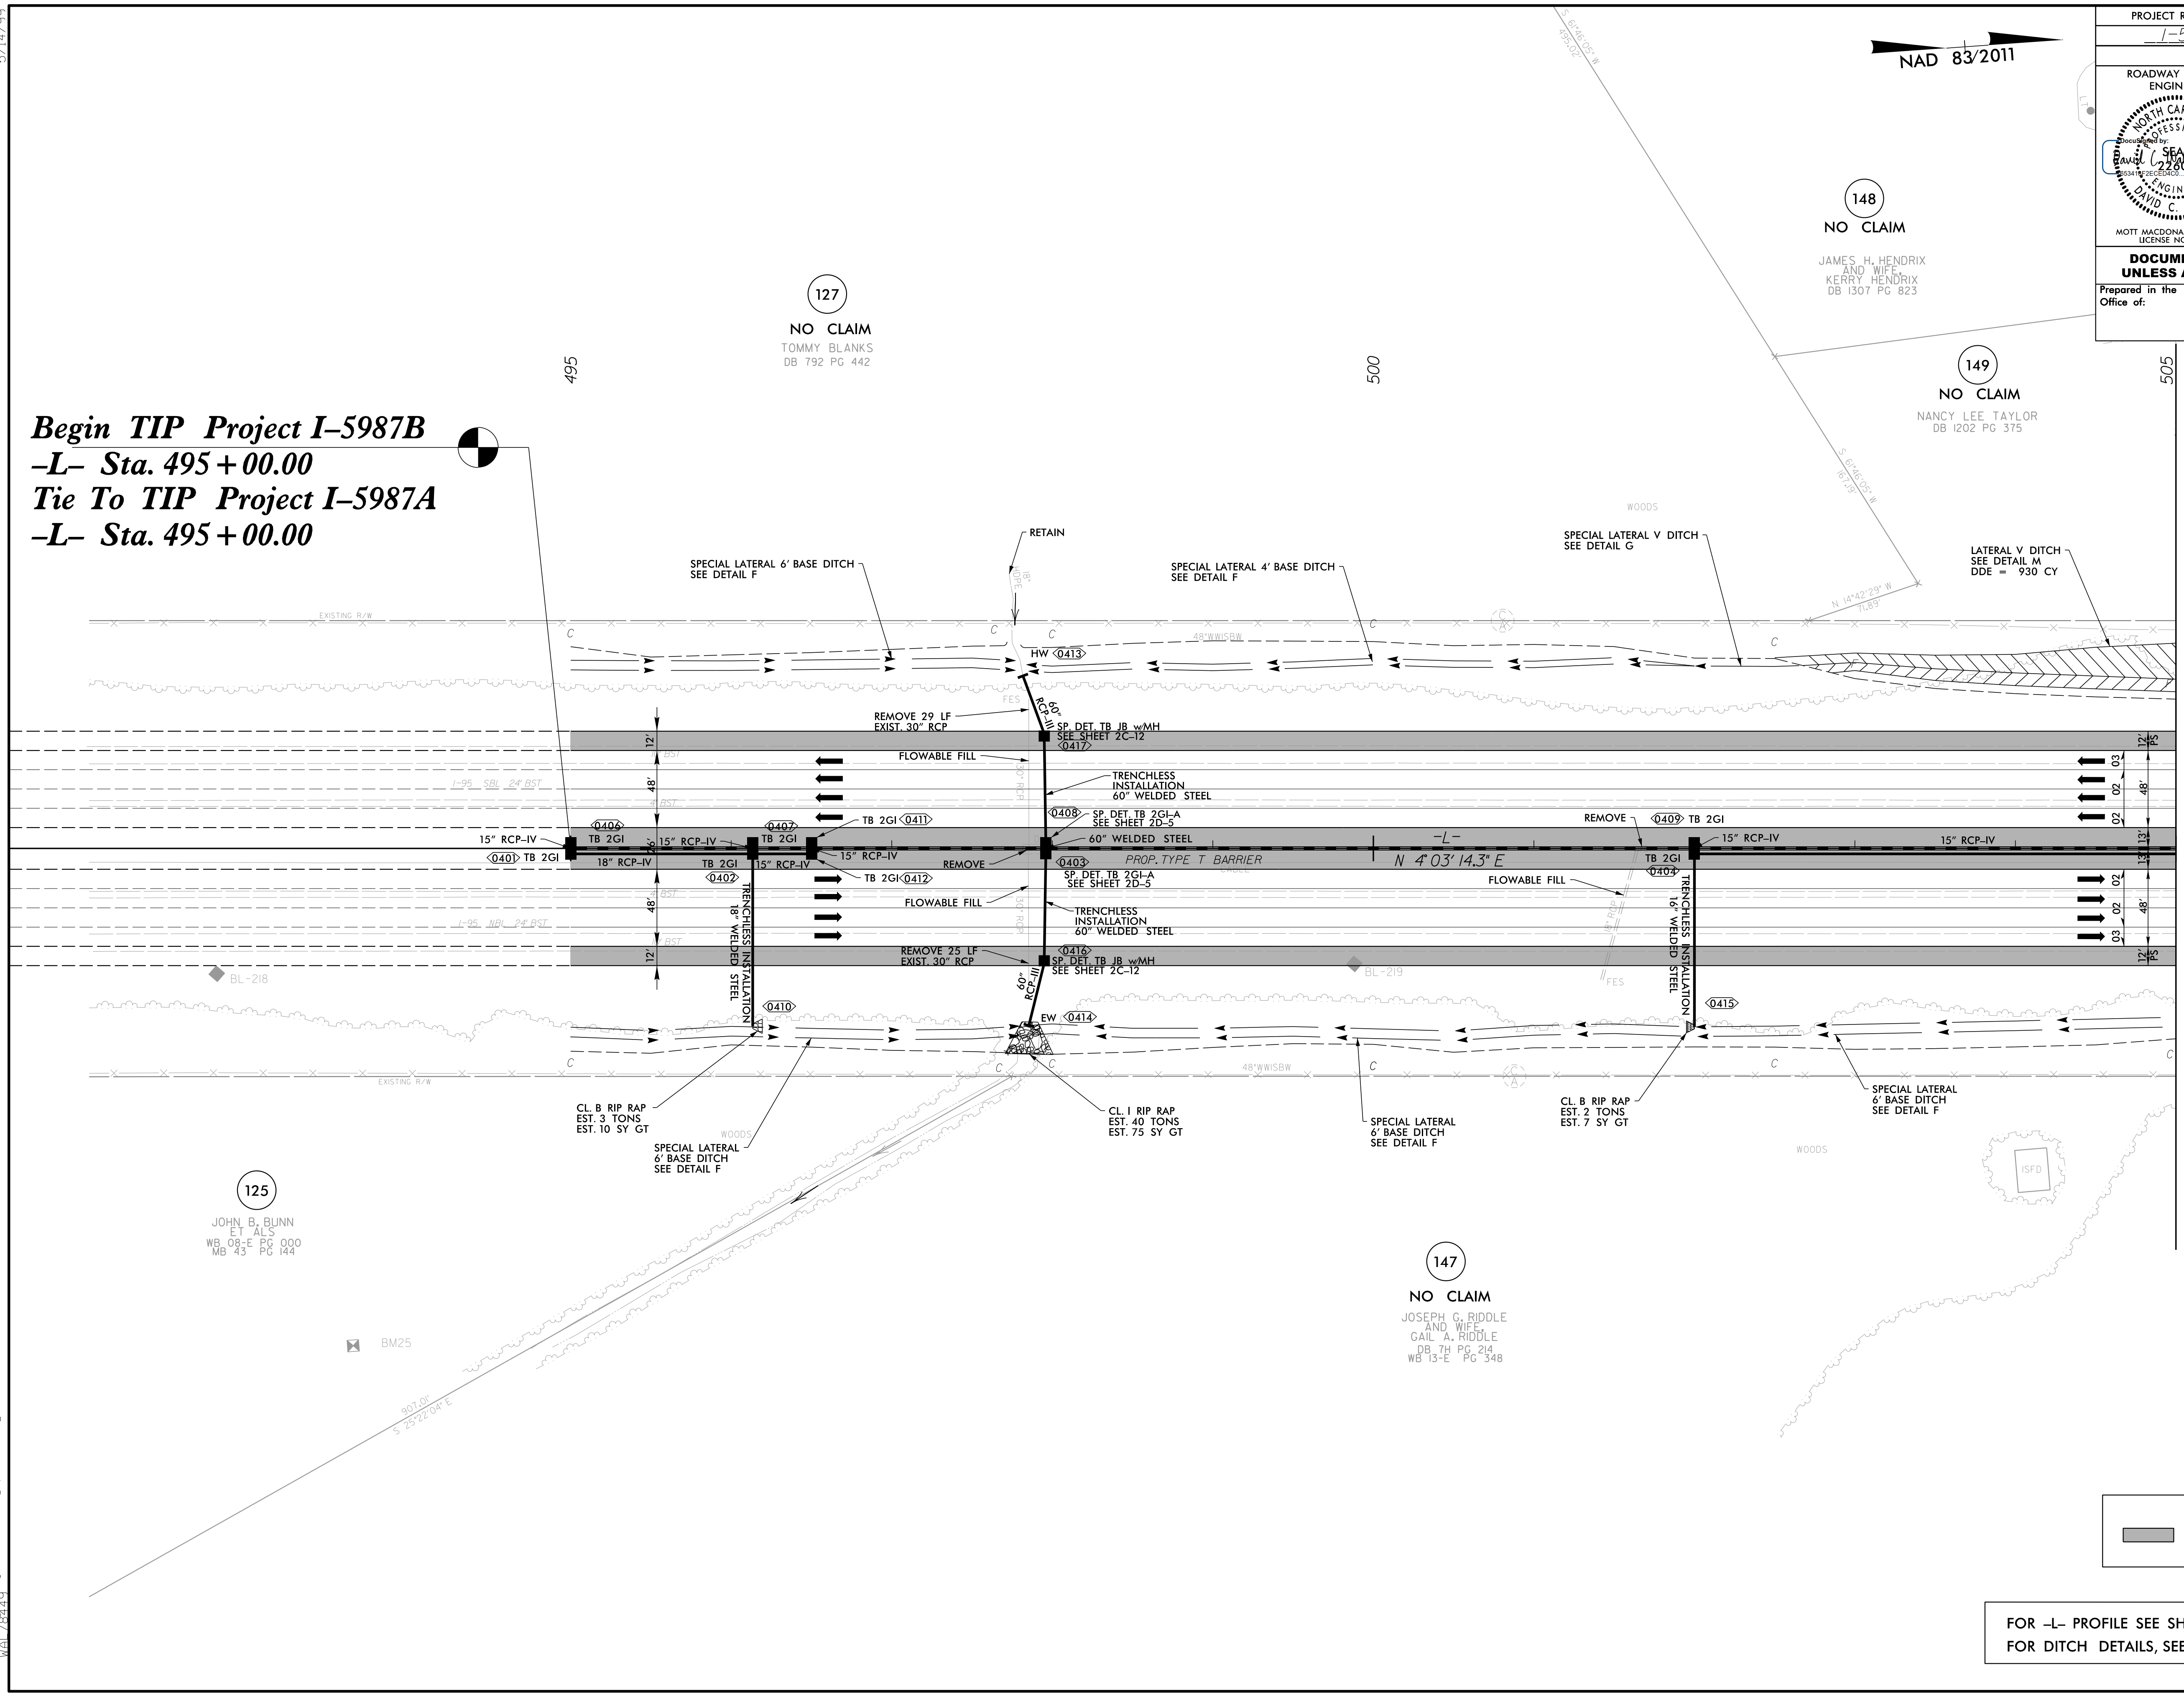

MATCHLINE -L- STA. 505 + 00.00 SEE SHEET NO. 5

LEGEND

 PROPOSED PAVED SHOULDER

FOR -L- PROFILE SEE SHEET 49
FOR DITCH DETAILS, SEE SHEETS 2D-1 THRU 2D-3

4/28/2022 10:58:14 AM R:\P\4\28\2022\04\15987b_rdy_psh_04.dgn