


5/14/99

NAD 83/2011

PROJECT REFERENCE NO. 1-5987B	SHEET NO. 15
RW SHEET NO.	
ROADWAY DESIGN ENGINEER DAVID C. YALDER MOTT MACDONALD I & E, LLC LICENSE NO. F-0669	HYDRAULICS ENGINEER ALEX W. REGG MOTT MACDONALD I & E, LLC LICENSE NO. F-0669
DOCUMENT NOT CONSIDERED FINAL UNLESS ALL SIGNATURES COMPLETED	
Prepared in the Office of:	M MOTT MACDONALD I & E, LLC 7621 Purfoy Rd, Suite 115 Fuquay-Varina, NC 27526 www.mottmac.com/america

MATCHLINE -L- STA. 640 + 00.00 SEE SHEET NO. 14

MATCHLINE -L- STA. 650 + 00.00 SEE SHEET NO. 16

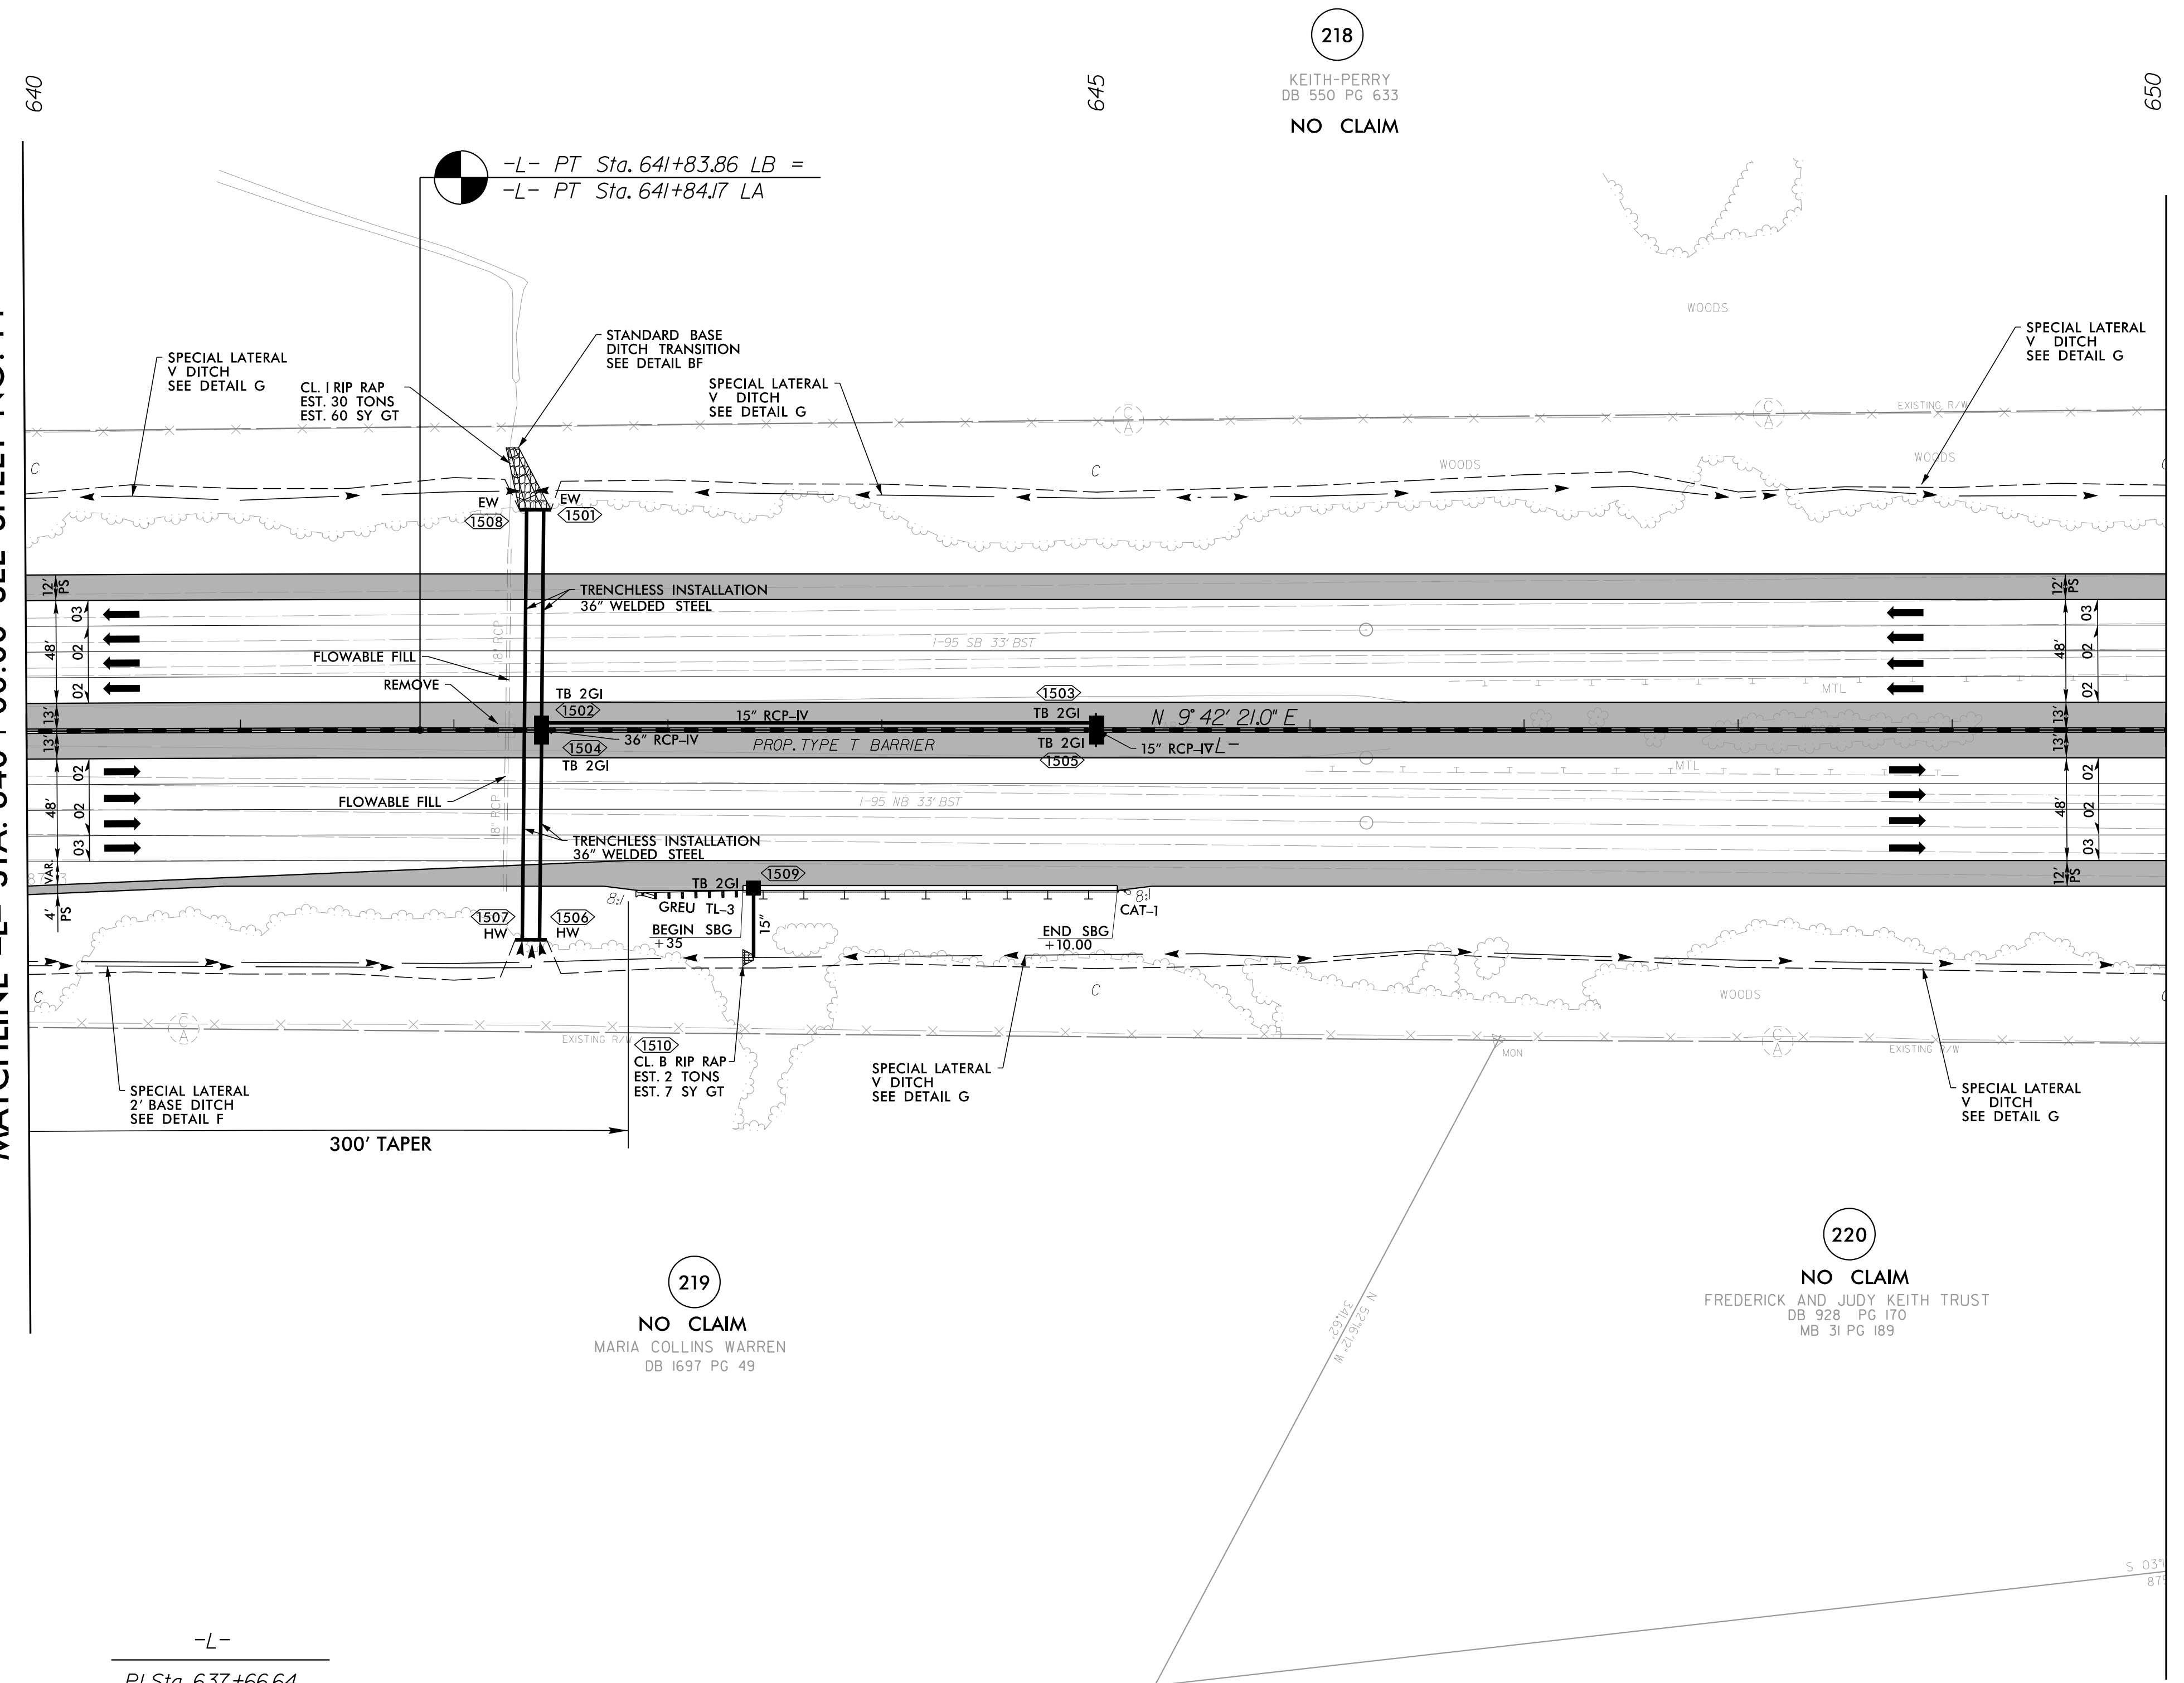

218
KEITH-PERRY
DB 550 PG 633
NO CLAIM

219
NO CLAIM
MARIA COLLINS WARREN
DB 1697 PG 49

220
NO CLAIM
FREDERICK AND JUDY KEITH TRUST
DB 928 PG 170
MB 31 PG 189

-L-

PI Sta 637+66.64
 $\Delta = 1^{\circ} 40' 44.1''$ (RT)
 $D = 0^{\circ} 12' 03.7''$
 $L = 835.12'$
 $T = 417.59'$
 $R = 28,500.00'$

LEGEND

█ PROPOSED PAVED SHOULDER

FOR -L- PROFILE, SEE SHEET 60
FOR DITCH DETAILS, SEE SHEETS 2D-1 THRU 2D-3

R:\P\04\15987b_rdy_psh_15.dgn
4/21/2009 10:58:14 AM