


5/14/99
4/28/2022
R:\P\4/28/2022\5987b_rdy_psh_16.dgn

PROJECT REFERENCE NO. 1-5987B	SHEET NO. 16
RW SHEET NO.	
ROADWAY DESIGN ENGINEER	HYDRAULICS ENGINEER
DOCUMENT NOT CONSIDERED FINAL UNLESS ALL SIGNATURES COMPLETED	
1223 Jones Franklin Rd. Raleigh, N.C. 27606 License No. F-0377 Bus: 919 851 8077 Fax: 919 851 8107	
TRANSPORTATION PLANNING/DESIGN - BRIDGE/STRUCTURE DESIGN CIVIL/SITE DESIGN - GIS/GPS - CONSTRUCTION OBSERVATION	

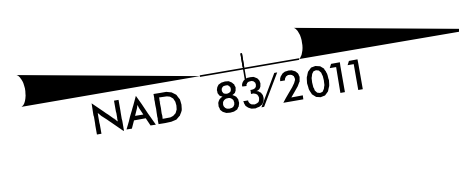

MATCHLINE -L- STA. 650 + 00.00 SEE SHEET NO. 15

MATCHLINE -L- STA. 662 + 00.00 SEE SHEET NO. 17

KEITH-PERRY
DB 550 PG 633
218

KEITH-PERRY LLC
DB 1056 PG 535
221

FREDERICK AND JUDY KEITH TRUST
DB 928 PG 170
MB 31 PG 189
220

FREDERICK KEITH
DB 928 PG 170
PB 31 PG 137
220

LEGEND

- PROPOSED PAVEMENT REMOVAL
- PROPOSED PAVED SHOULDER
- PROPOSED APPROACH SLAB

FOR DITCH DETAILS SEE SHEETS D-1 THRU D-3
FOR -L- PROFILE SEE SHEET 61

