
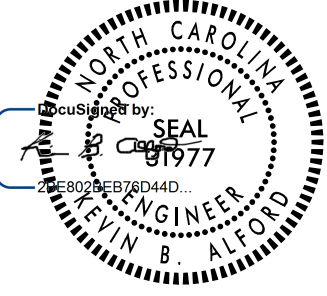

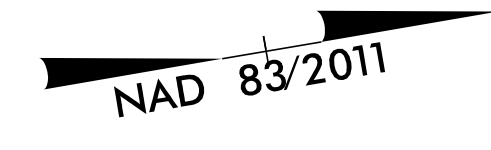


5/14/99


R:\P\4/28/2022\15987b_rdy_psh_17.dgn
15987b_rdy_psh_17.dgn

PROJECT REFERENCE NO. 1-5987B	SHEET NO. 17
RW SHEET NO.	
ROADWAY DESIGN ENGINEER 	HYDRAULICS ENGINEER 
DOCUMENT NOT CONSIDERED FINAL UNLESS ALL SIGNATURES COMPLETED	
 1223 Jones Franklin Rd. Raleigh, N.C. 27606 License No. F-0377 Bus: 919 851 8077 Fax: 919 851 8107 TRANSPORTATION PLANNING/DESIGN - BRIDGE/STRUCTURE DESIGN CIVIL/SITE DESIGN - GIS/GPS - CONSTRUCTION OBSERVATION	



MATCHLINE -L- STA. 662 + 00.00 SEE SHEET NO. 16

MATCHLINE -L- STA. 674 + 00.00 SEE SHEET NO. 18

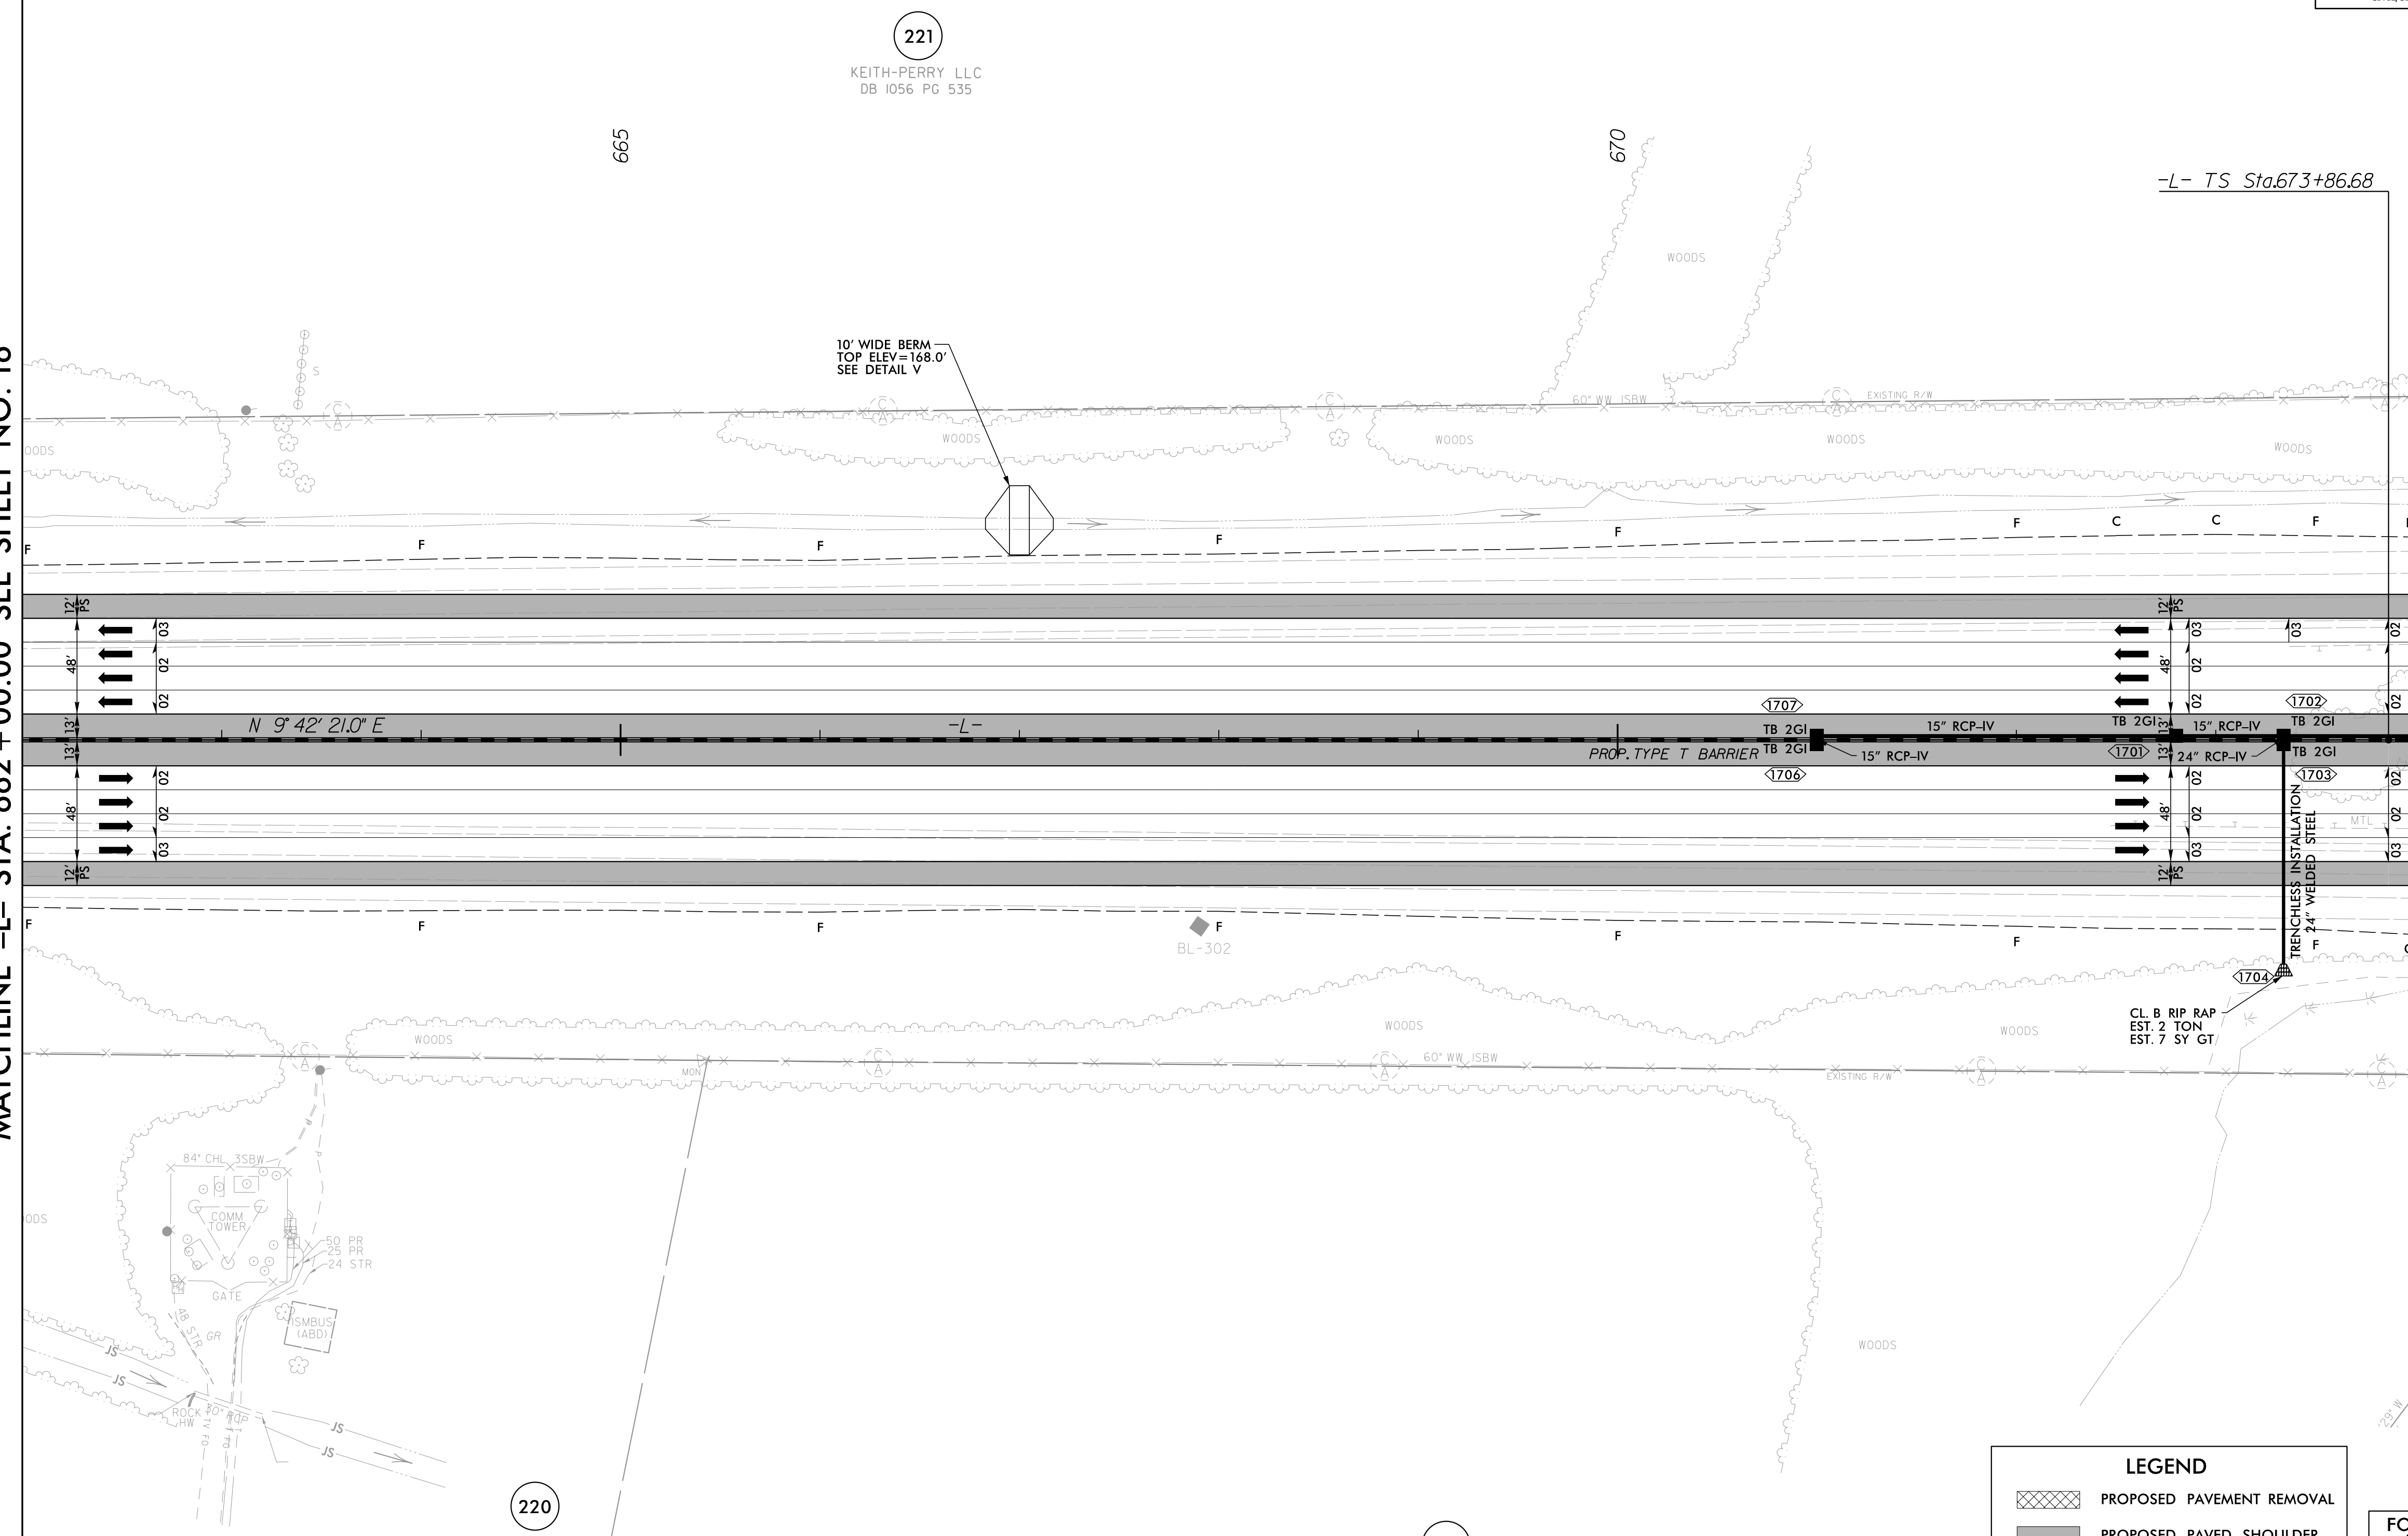




221
KEITH-PERRY LLC
DB 1056 PG 535

220
FREDERICK KEITH
DB 928 PG 170
PB 31 PG 137

222
KEITH-PERRY LLC
DB 1056 PG 535
PB 31 PG 137

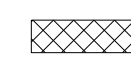LEGEND

-  PROPOSED PAVEMENT REMOVAL
-  PROPOSED PAVED SHOULDER
-  PROPOSED APPROACH SLAB

FOR DITCH DETAILS SEE SHEETS D-1 THRU D-3
FOR -L- PROFILE SEE SHEET 62