
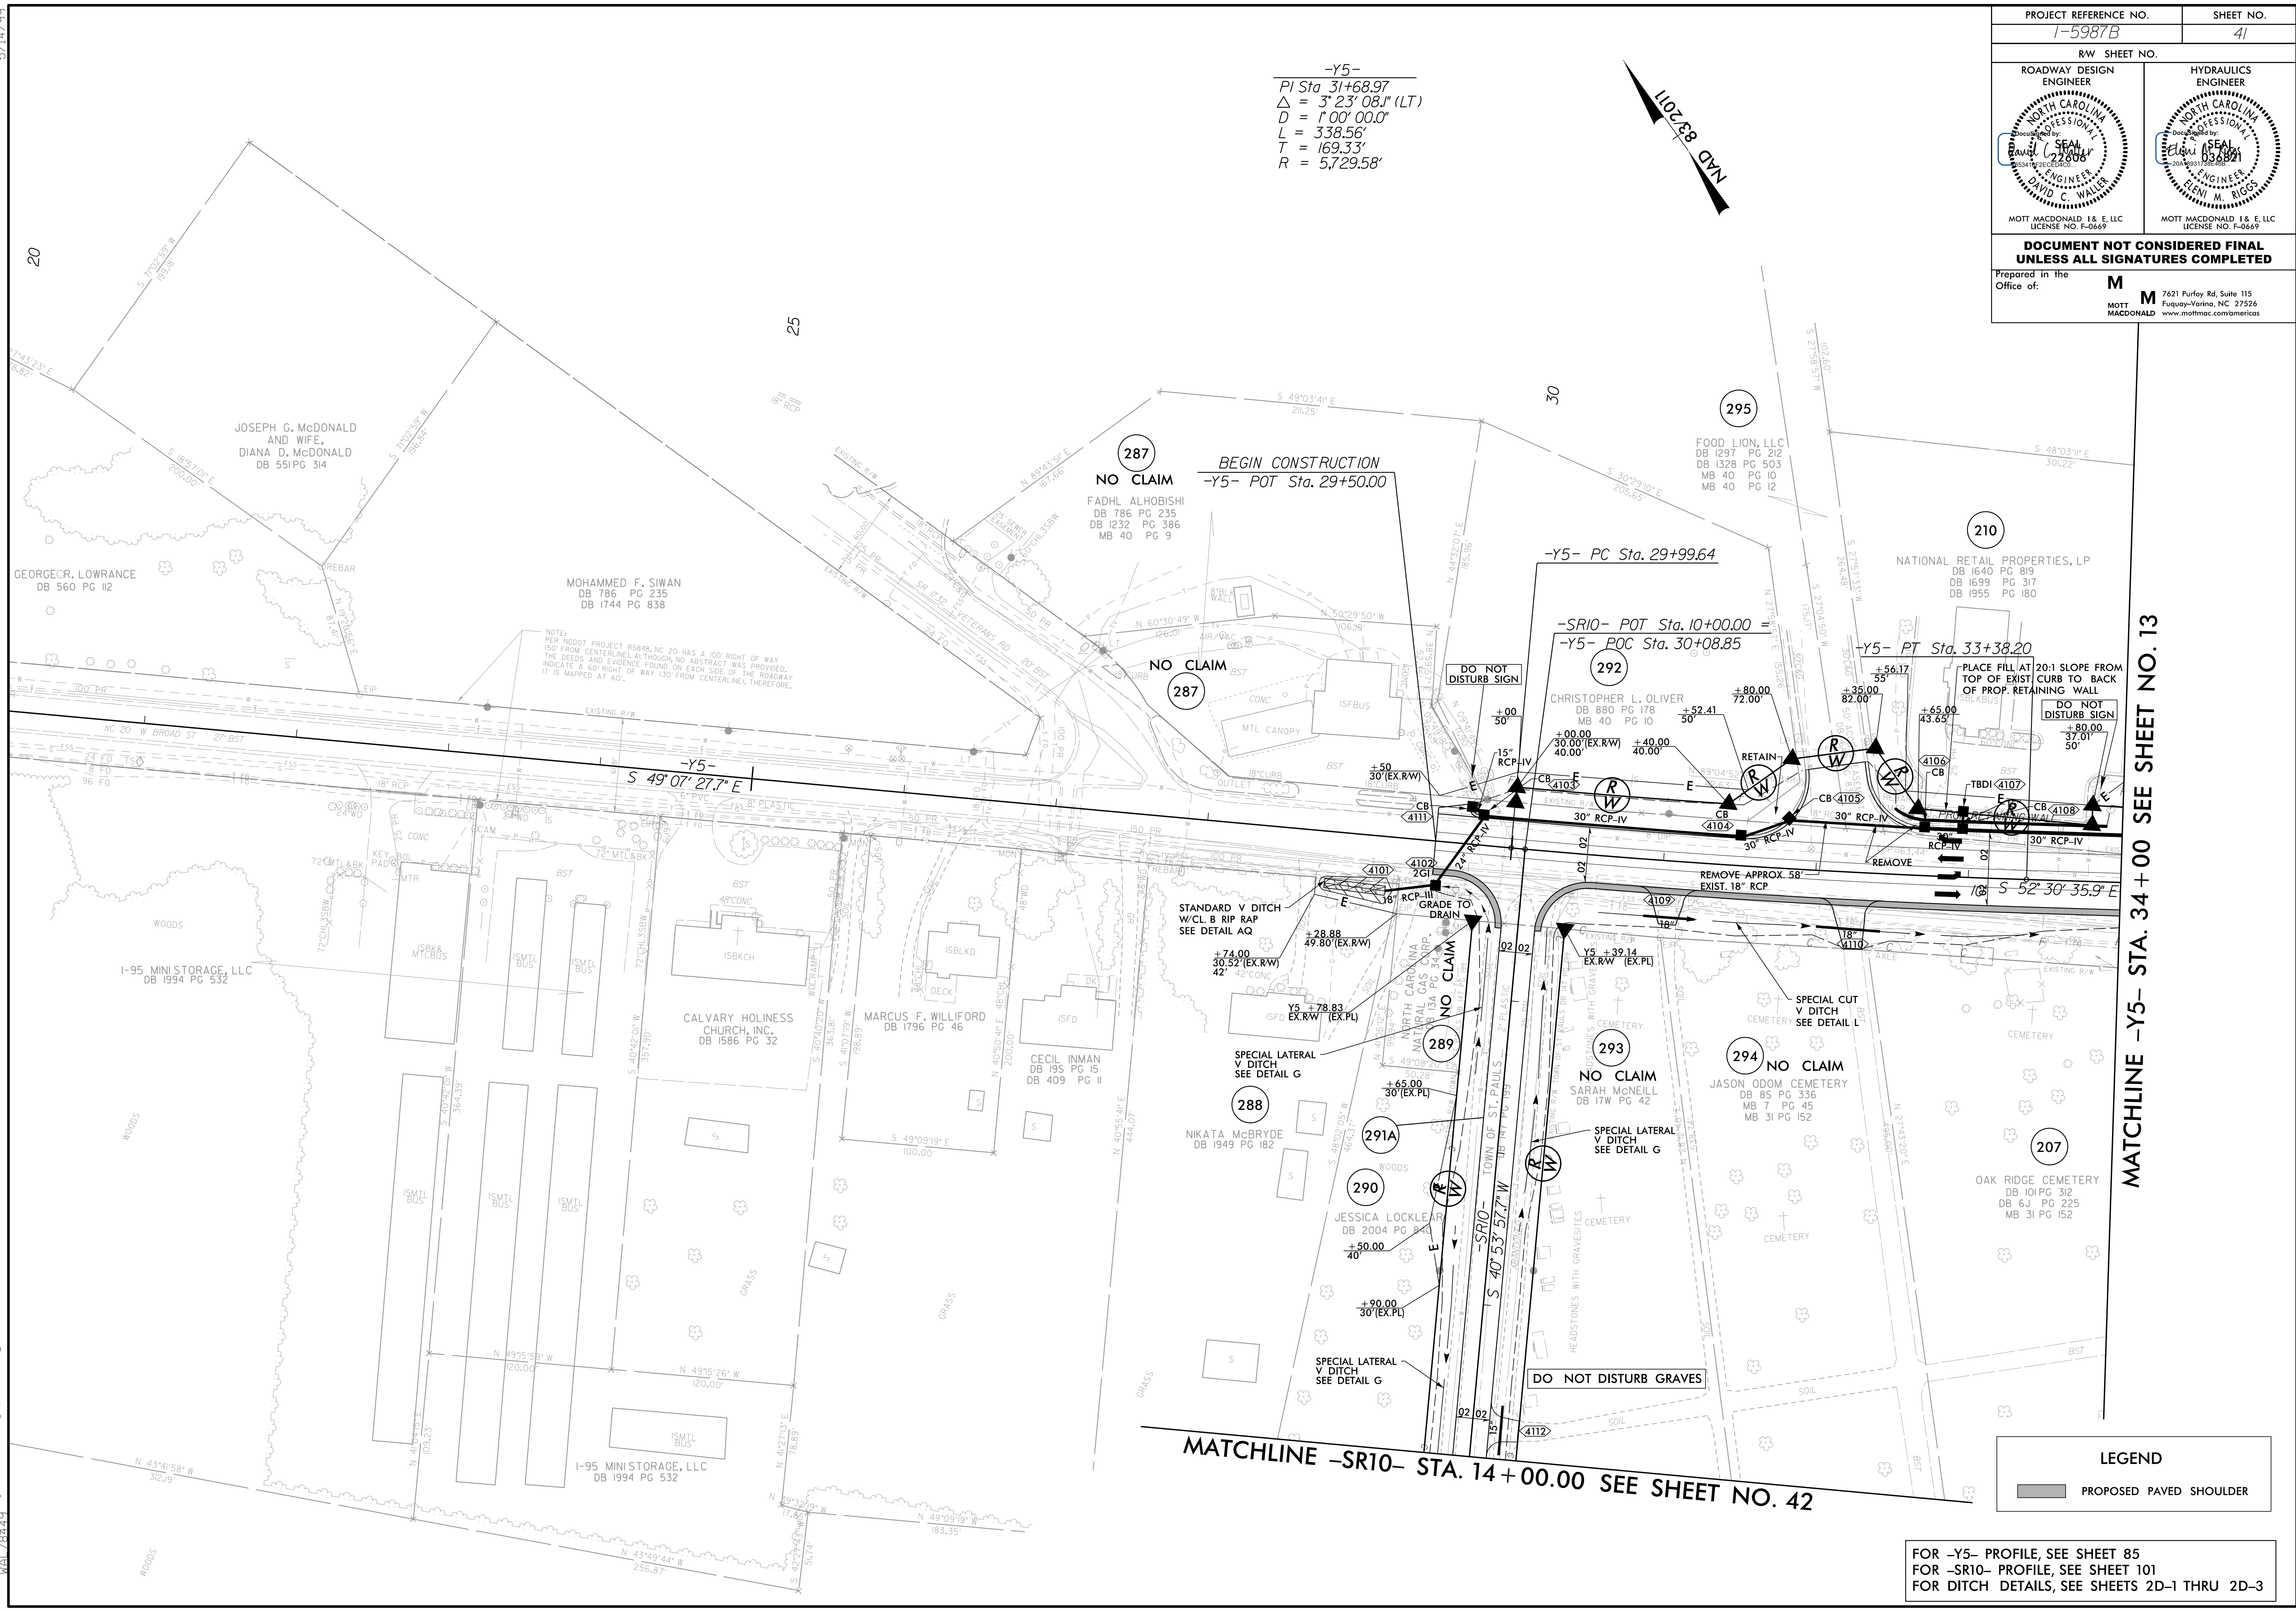


-Y5-  
PI Sta 31+68.97  
 $\Delta = 3' 23' 08.1" (LT)$   
 $D = 1' 00' 00.0"$   
 $L = 338.56'$   
 $T = 169.33'$   
 $R = 5,729.58'$

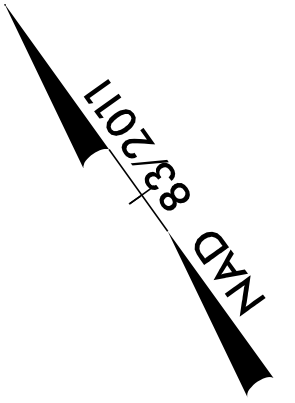

MATCHLINE -SR10- STA. 14 + 00.00 SEE SHEET NO. 42

**LEGEND**

 PROPOSED PAVED SHOULDER

FOR -Y5- PROFILE, SEE SHEET 85  
FOR -SR10- PROFILE, SEE SHEET 101  
FOR DITCH DETAILS, SEE SHEETS 2D-1 THRU 2D-3

5/14/2022 10:21:20 AM C:\p01\5987b\_rdy\_psh\_41.dgn