



5/14/99

PROJECT REFERENCE NO. 1-5987B	SHEET NO. 50
ROADWAY DESIGN ENGINEER DAVID C. WALKER NORTH CAROLINA PROFESSIONAL SEAL 22606	HYDRAULICS ENGINEER ALEXIS M. RIGGS NORTH CAROLINA PROFESSIONAL SEAL 036821
MOTT MACDONALD I & E, LLC LICENSE NO. F-0669	MOTT MACDONALD I & E, LLC LICENSE NO. F-0669
DOCUMENT NOT CONSIDERED FINAL UNLESS ALL SIGNATURES COMPLETED	
Prepared in the Office of:	M MOTT MACDONALD 7621 Purfoy Rd., Suite 115 Fuquay-Varina, NC 27526 www.mottmac.com/americas

-L_SB-

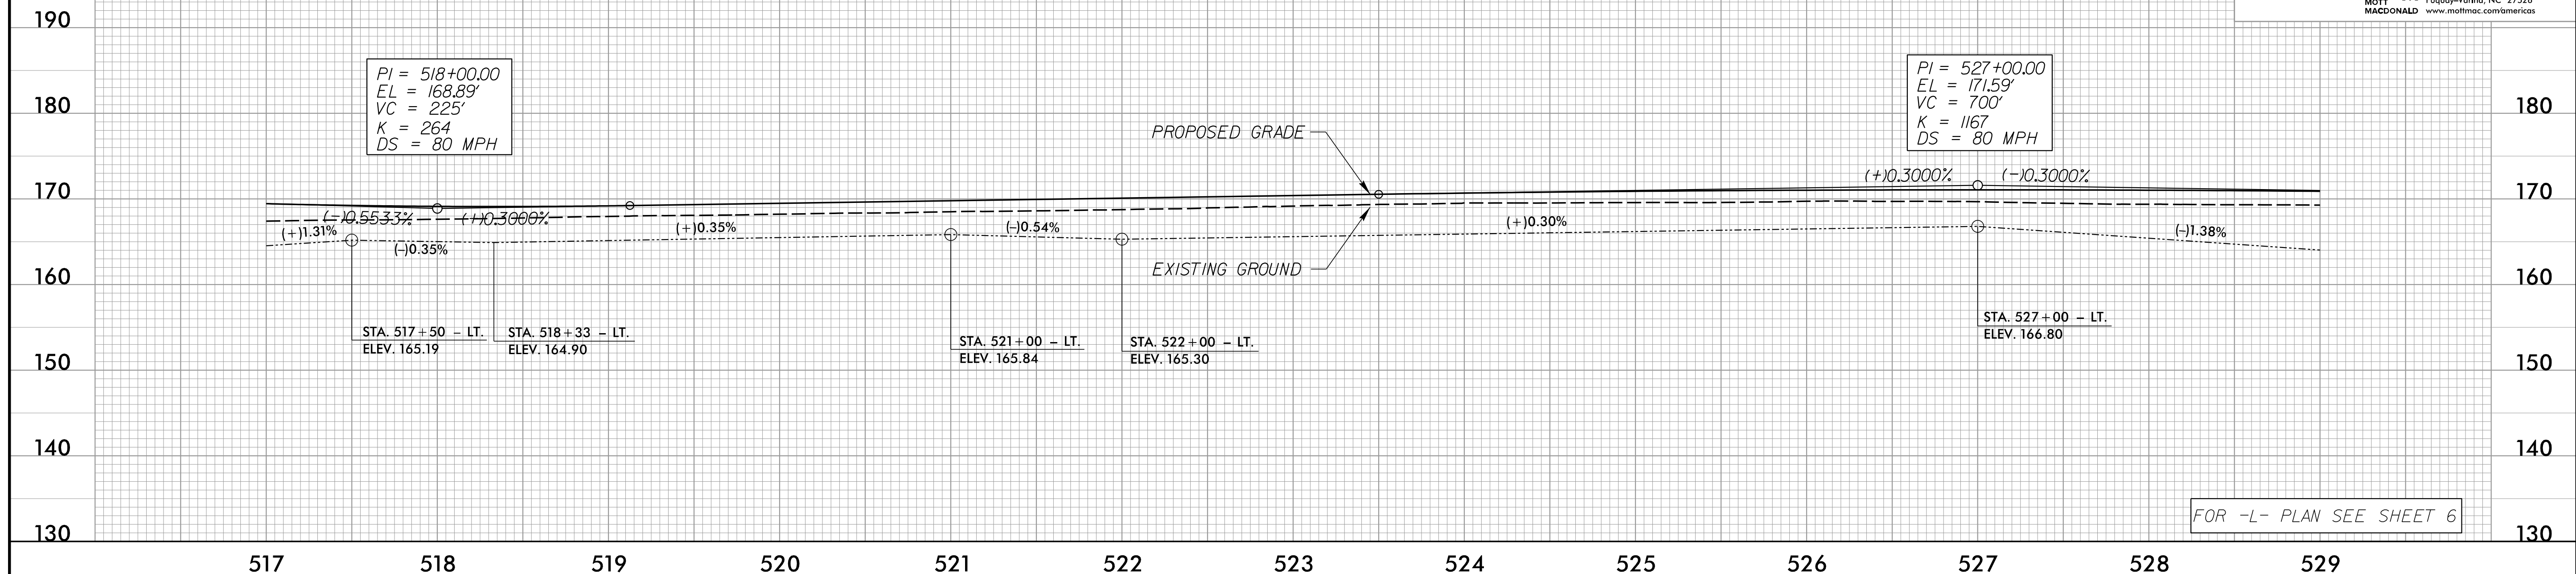

-L_NB-

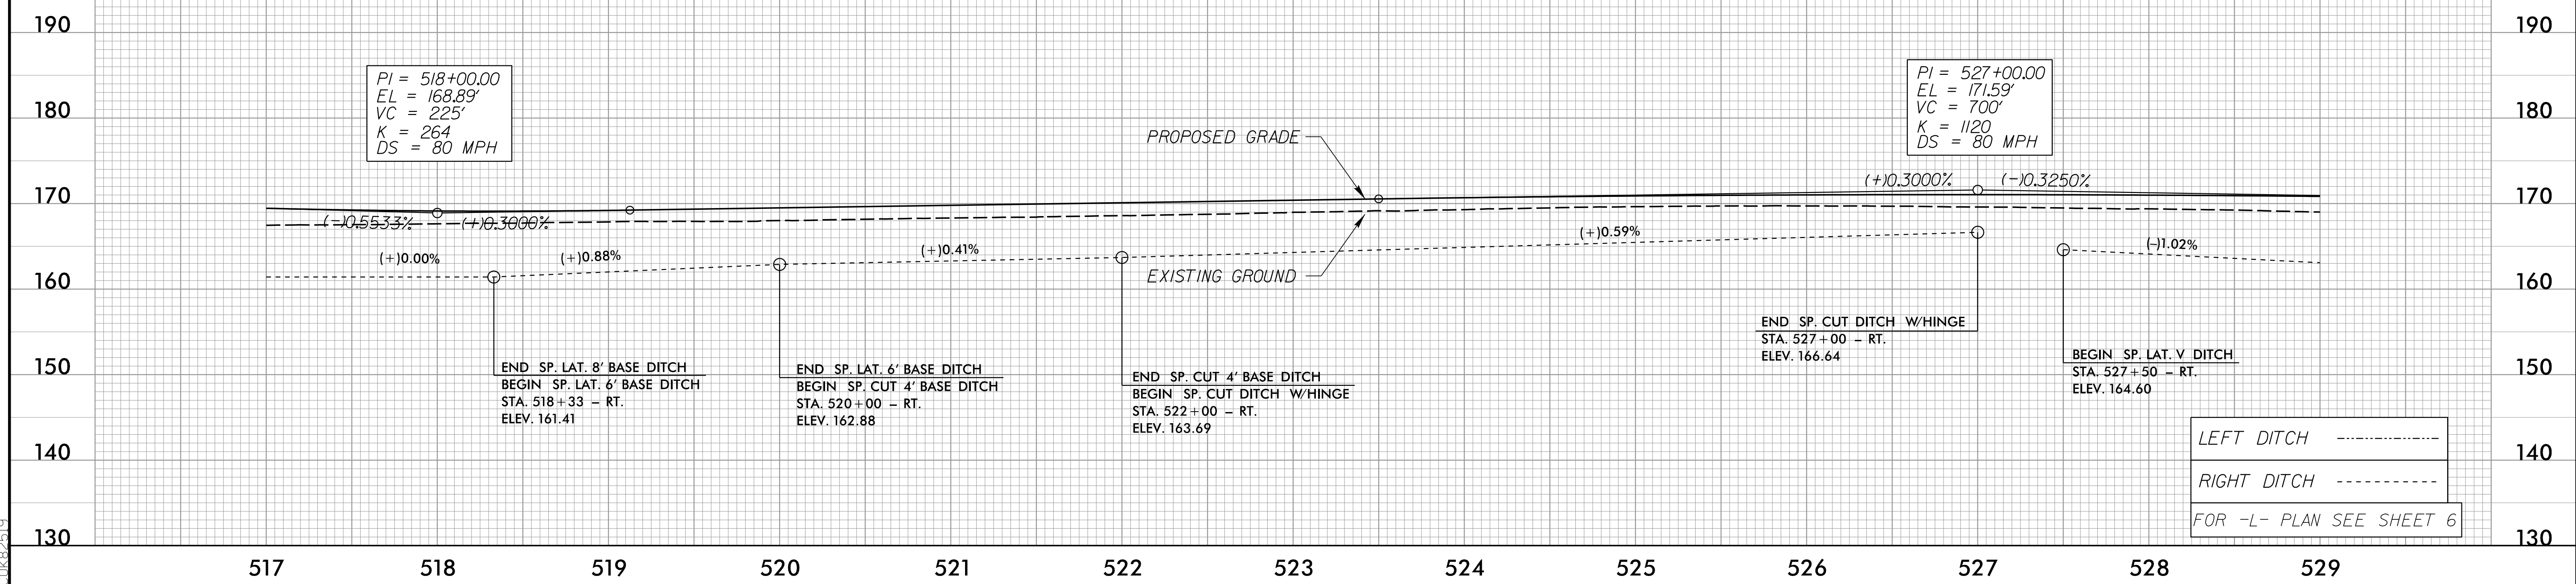

4/18/2022
C:\Users\pcoj\OneDrive\Projects\15987B_rdy_psh_50_p1.dgn