
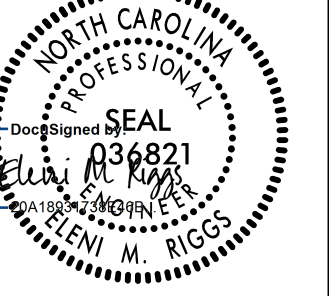
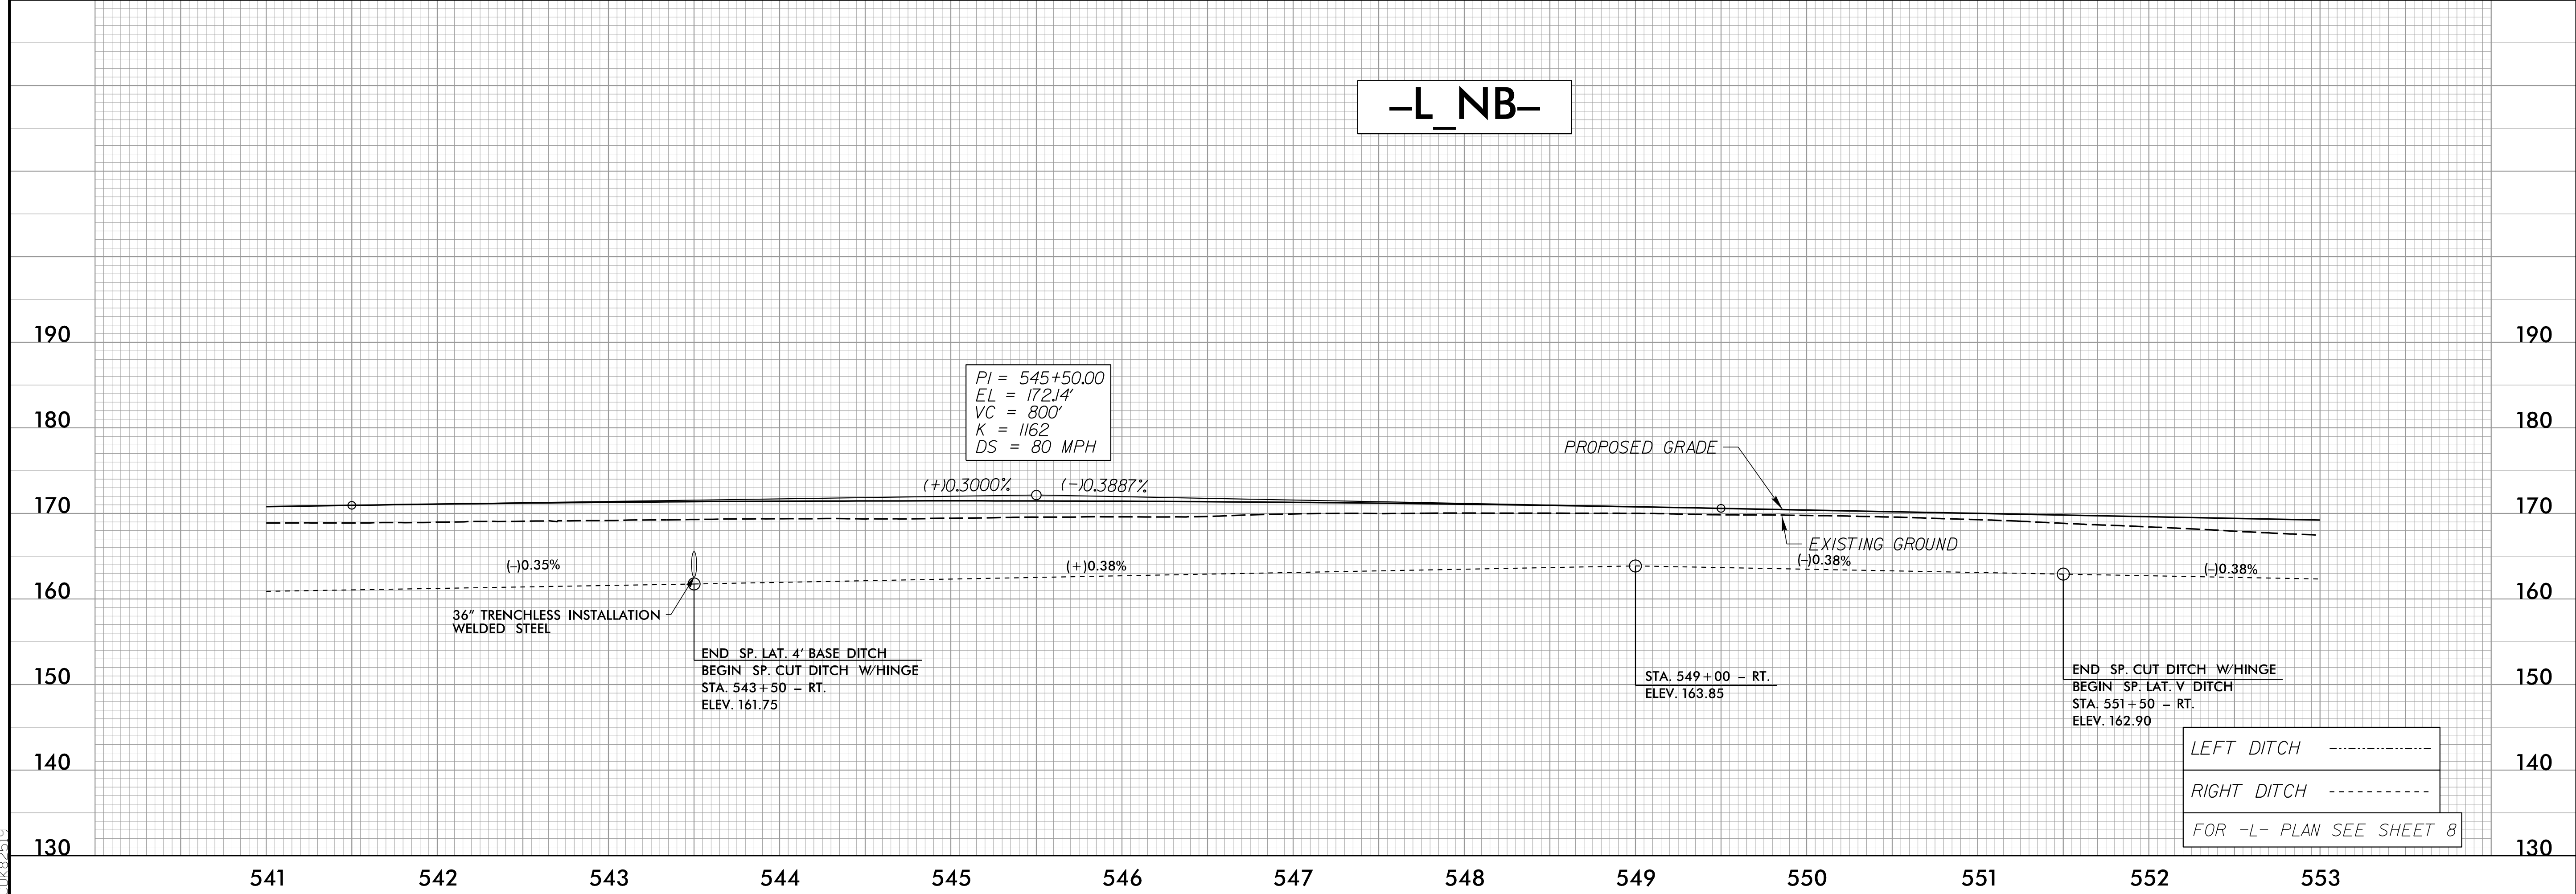
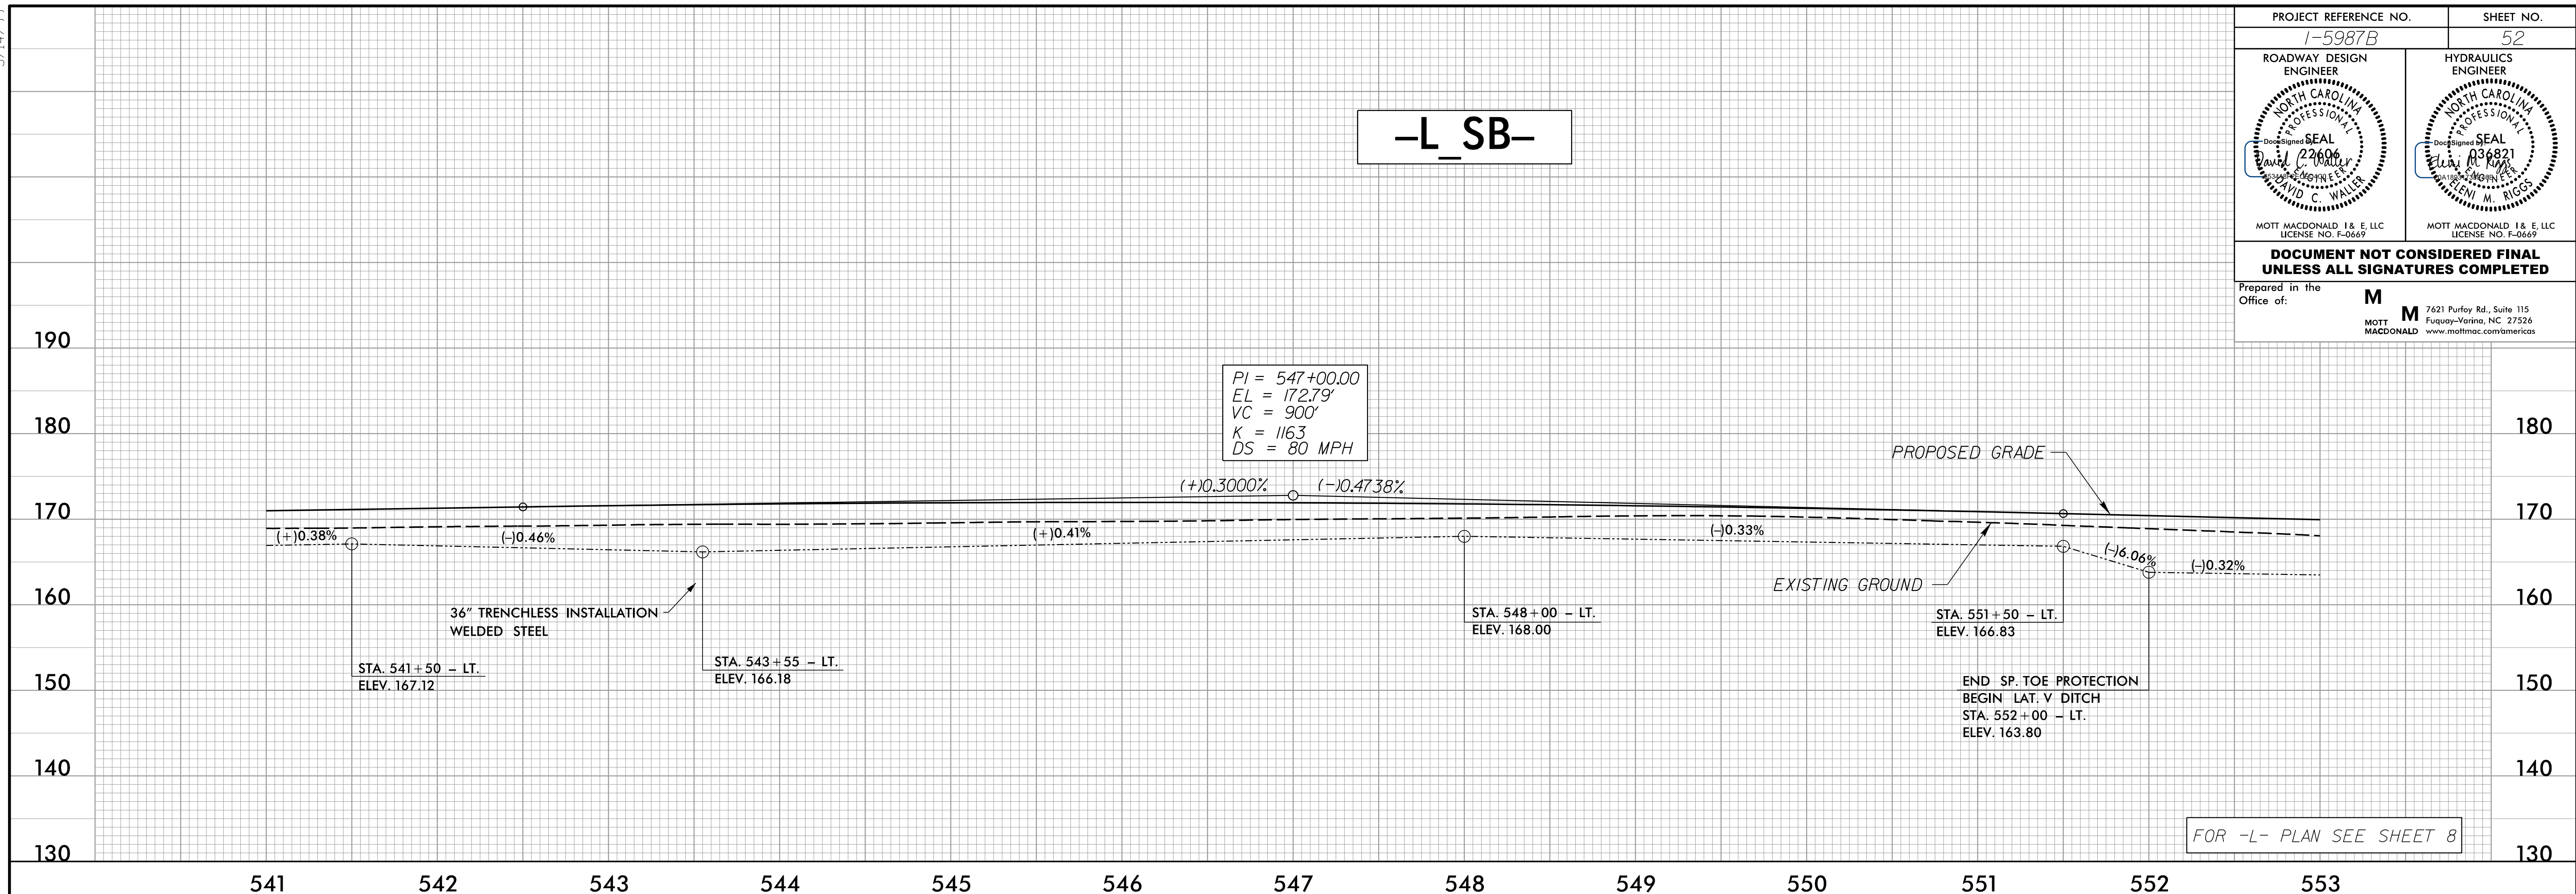


5/14/99

ROADWAY DESIGN ENGINEER 	HYDRAULICS ENGINEER 
MOTT MACDONALD I & E, LLC LICENSE NO. F-0669	MOTT MACDONALD I & E, LLC LICENSE NO. F-0669

**DOCUMENT NOT CONSIDERED FINAL
UNLESS ALL SIGNATURES COMPLETED**

Prepared in the Office of: **M**
 MOTT MACDONALD I & E, LLC
 7621 Purfoy Rd., Suite 115
 Fuquay-Varina, NC 27526
 www.mottmac.com/americas



4/18/2022
 R:\Projects\5987B\Drawings\5987B_rdy_psh_52.pfl.dgn
 03/22/2022