



5/14/99

PROJECT REFERENCE NO. 1-5987B	SHEET NO. 54
ROADWAY DESIGN ENGINEER MOTT MACDONALD I & E, LLC LICENSE NO. F-0669	HYDRAULICS ENGINEER MOTT MACDONALD I & E, LLC LICENSE NO. F-0669
<p><b>DOCUMENT NOT CONSIDERED FINAL</b> <b>UNLESS ALL SIGNATURES COMPLETED</b></p> <p>Prepared in the Office of: <b>M</b> MOTT MACDONALD I &amp; E, LLC 7621 Purfoy Rd., Suite 115 Fuquay-Varina, NC 27526 www.mottmcc.com/americas</p>	

# -L\_SB-

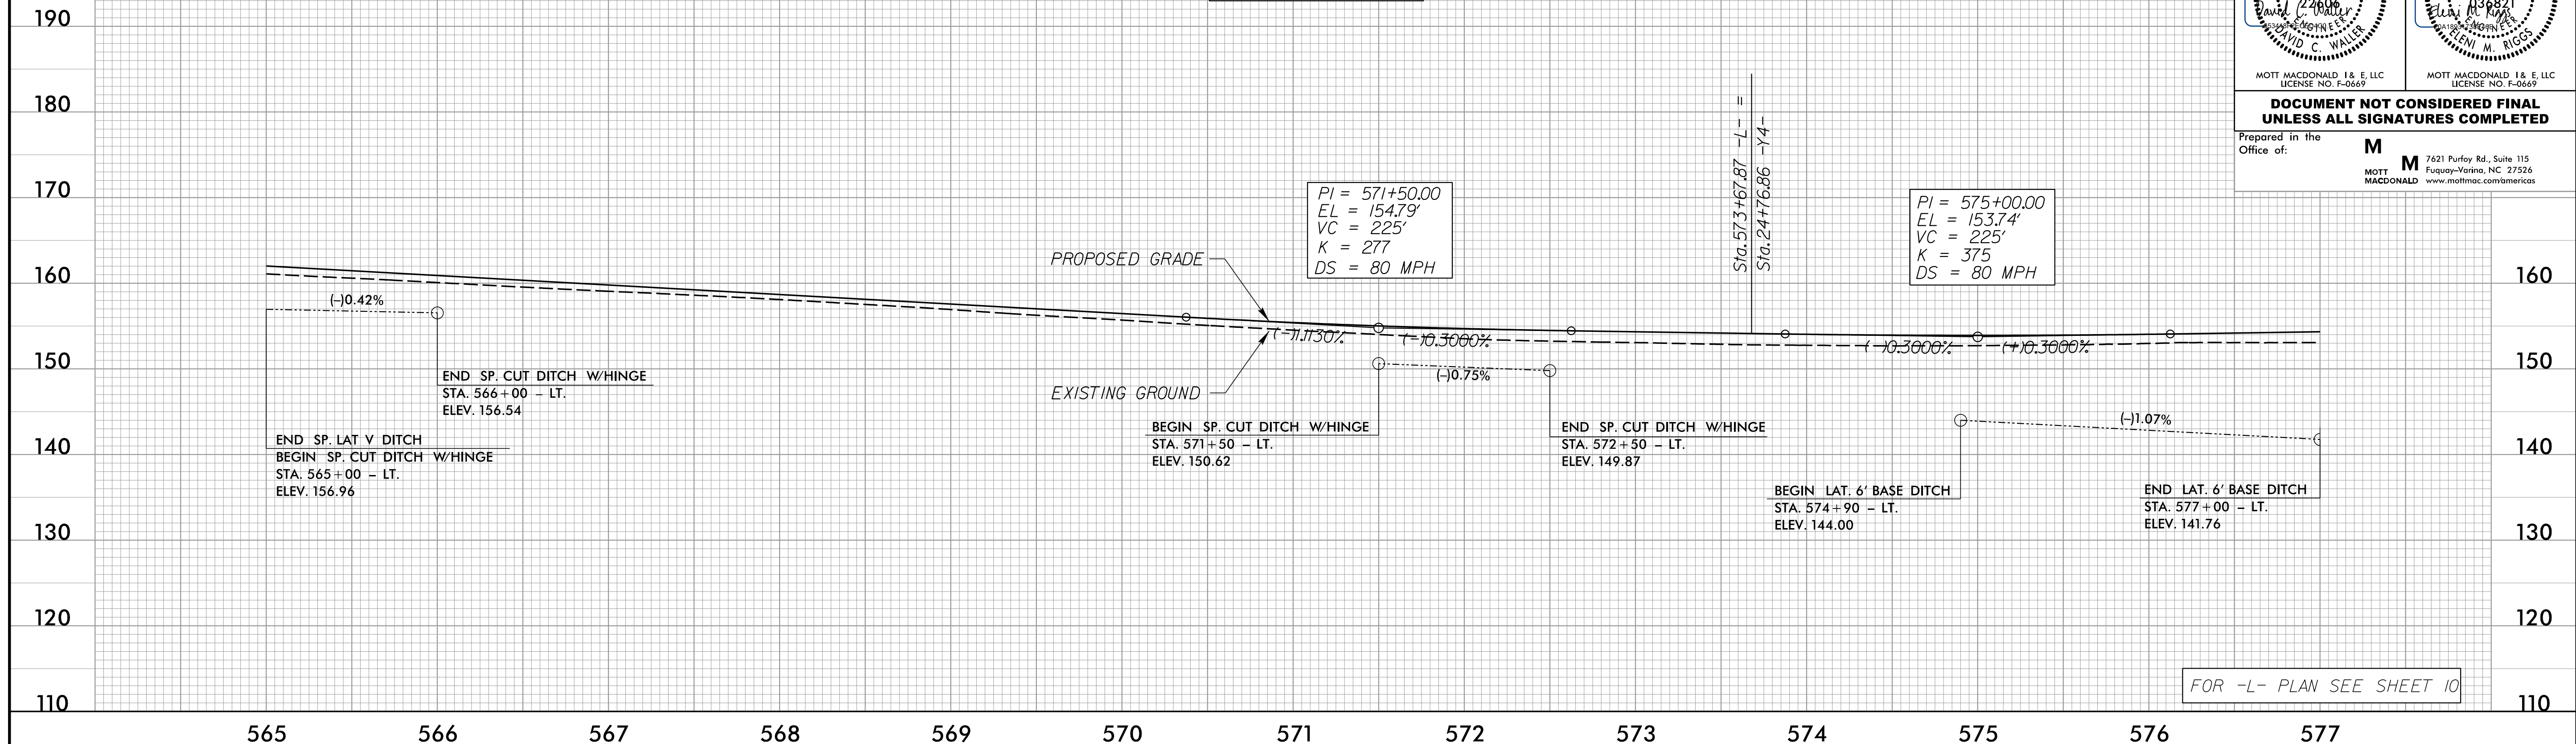

# -L\_NB-

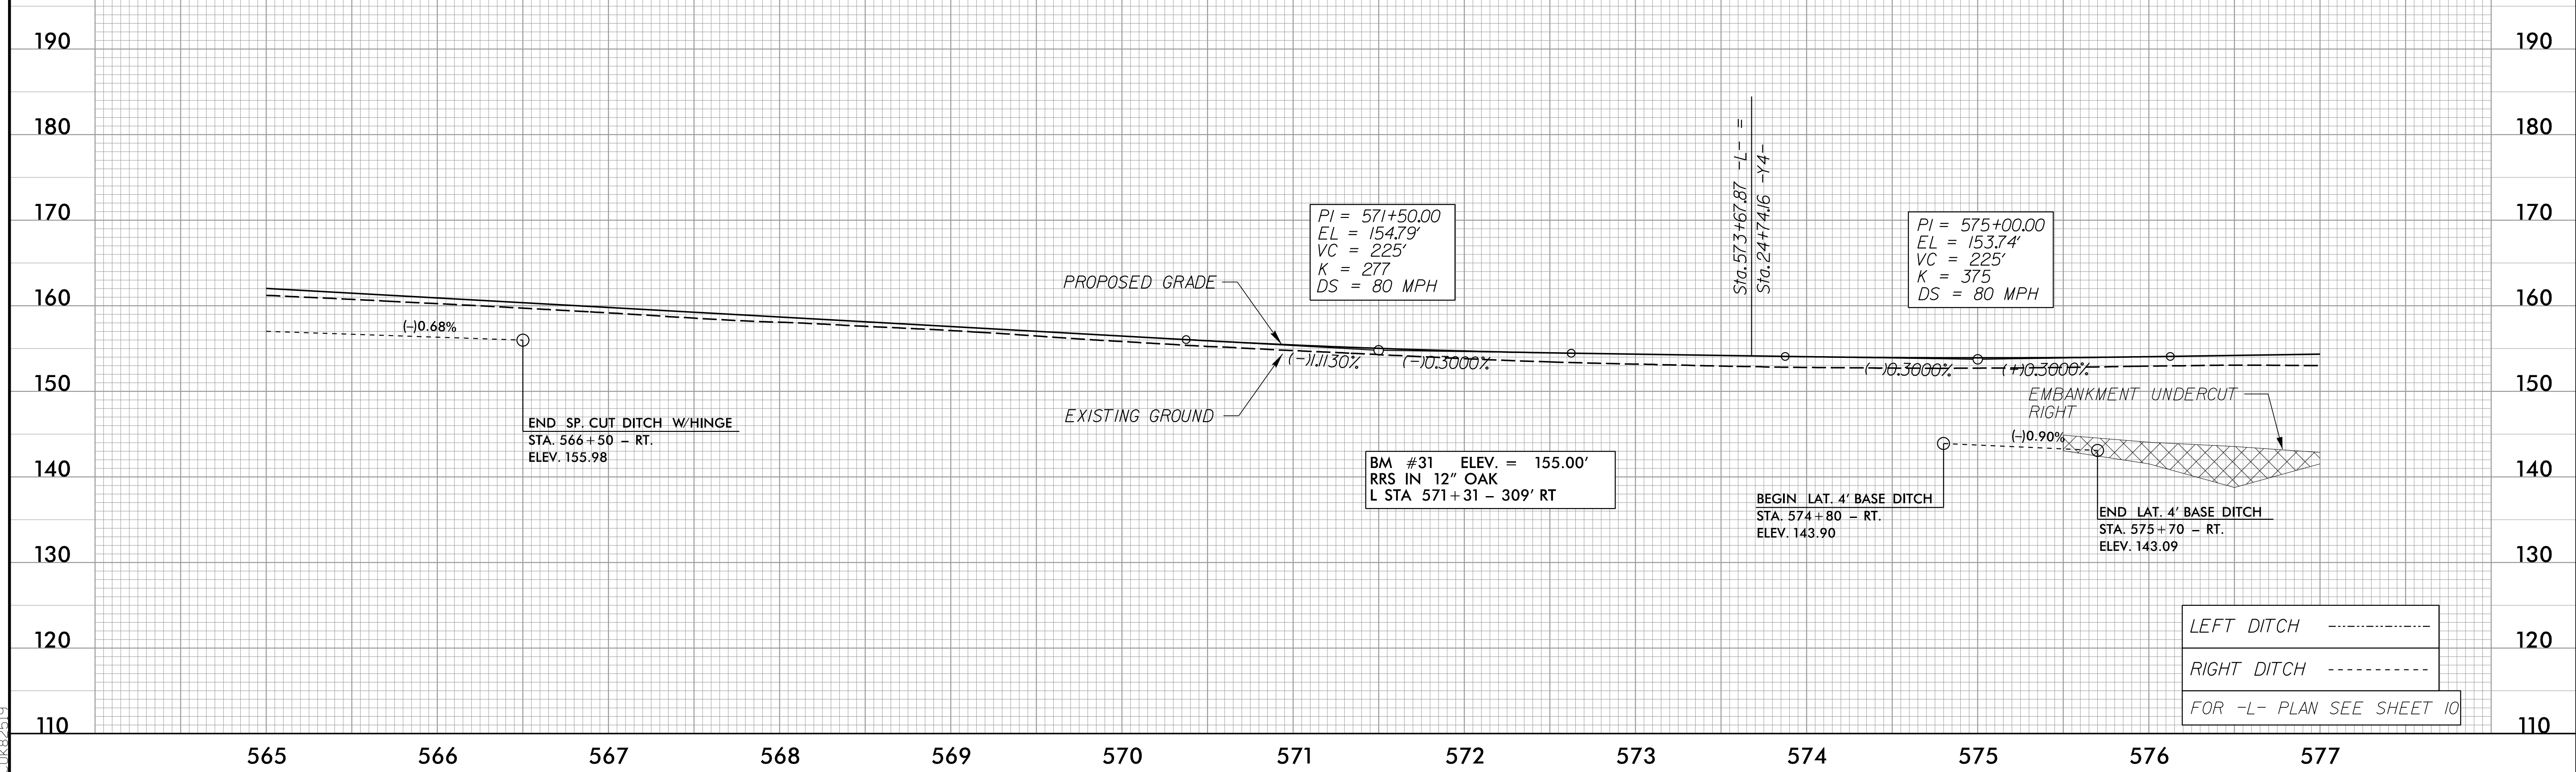

4/18/2022  
C:\Users\pash\_54\OneDrive\Documents\1-5987B\1-5987B-L-NB.dgn