


5/14/99

PROJECT REFERENCE NO. 1-5987B	SHEET NO. 57
ROADWAY DESIGN ENGINEER MOTT MACDONALD I & E, LLC LICENSE NO. F-0669	HYDRAULICS ENGINEER MOTT MACDONALD I & E, LLC LICENSE NO. F-0669


**DOCUMENT NOT CONSIDERED FINAL
UNLESS ALL SIGNATURES COMPLETED**

Prepared in the Office of: **M**
MOTT MACDONALD I & E, LLC
7621 Purfoy Rd., Suite 115
Fuquay-Varina, NC 27526
www.mottmac.com/americas

-L_SB-

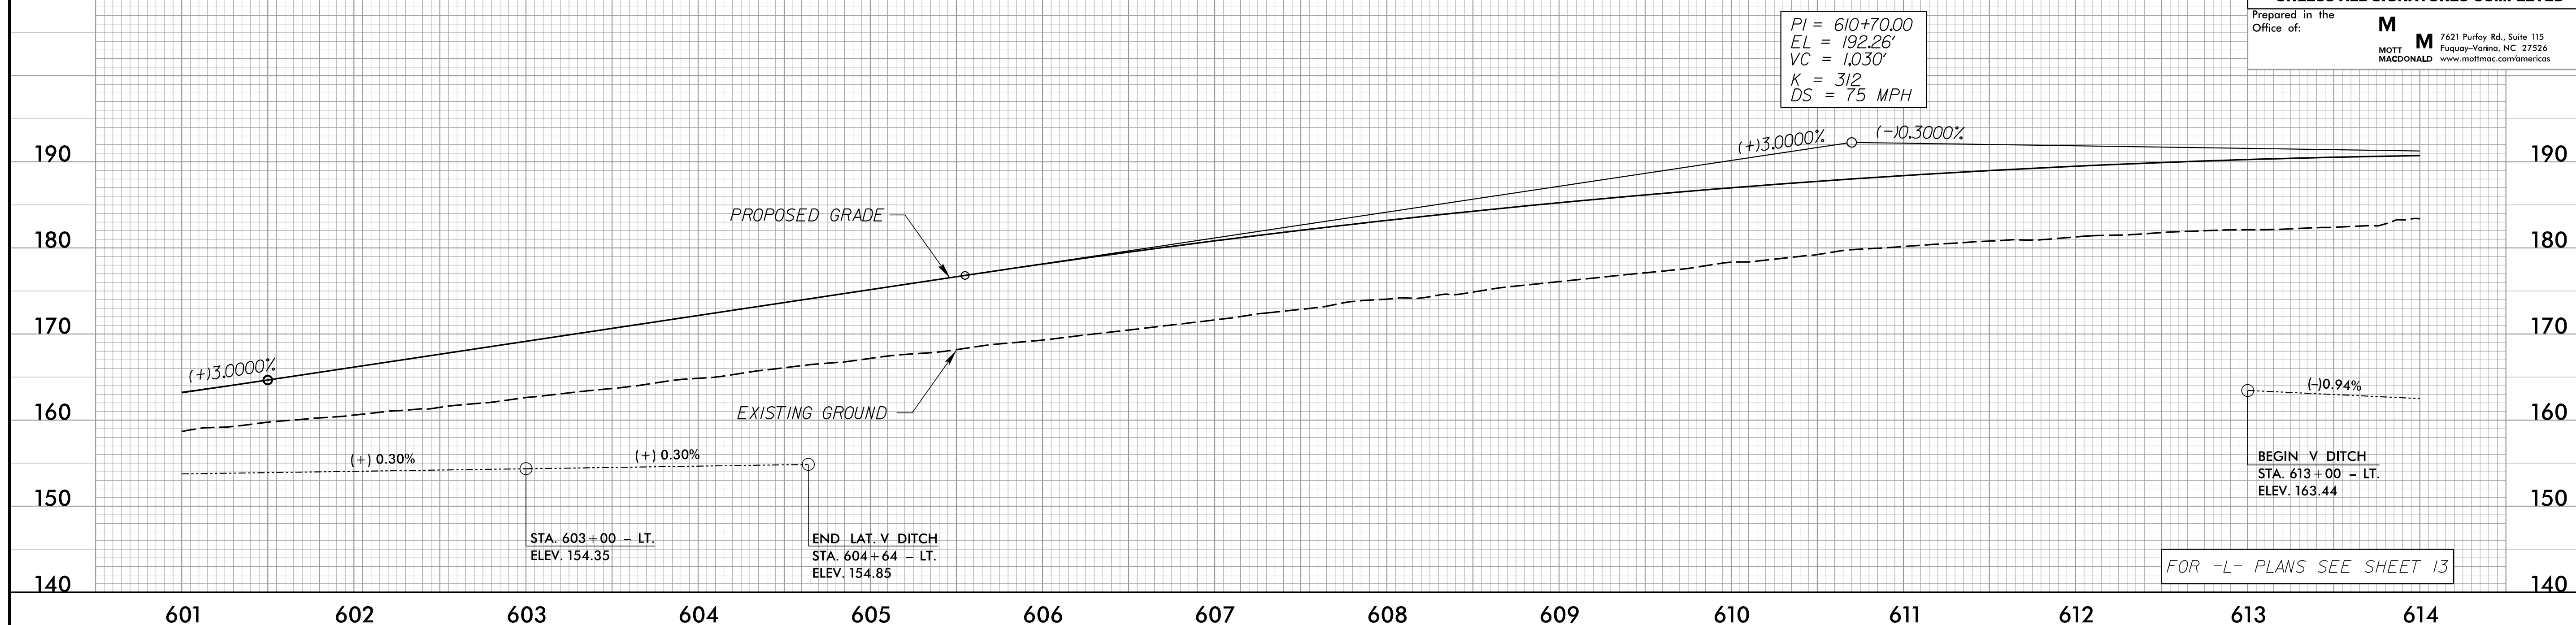

-L_NB-

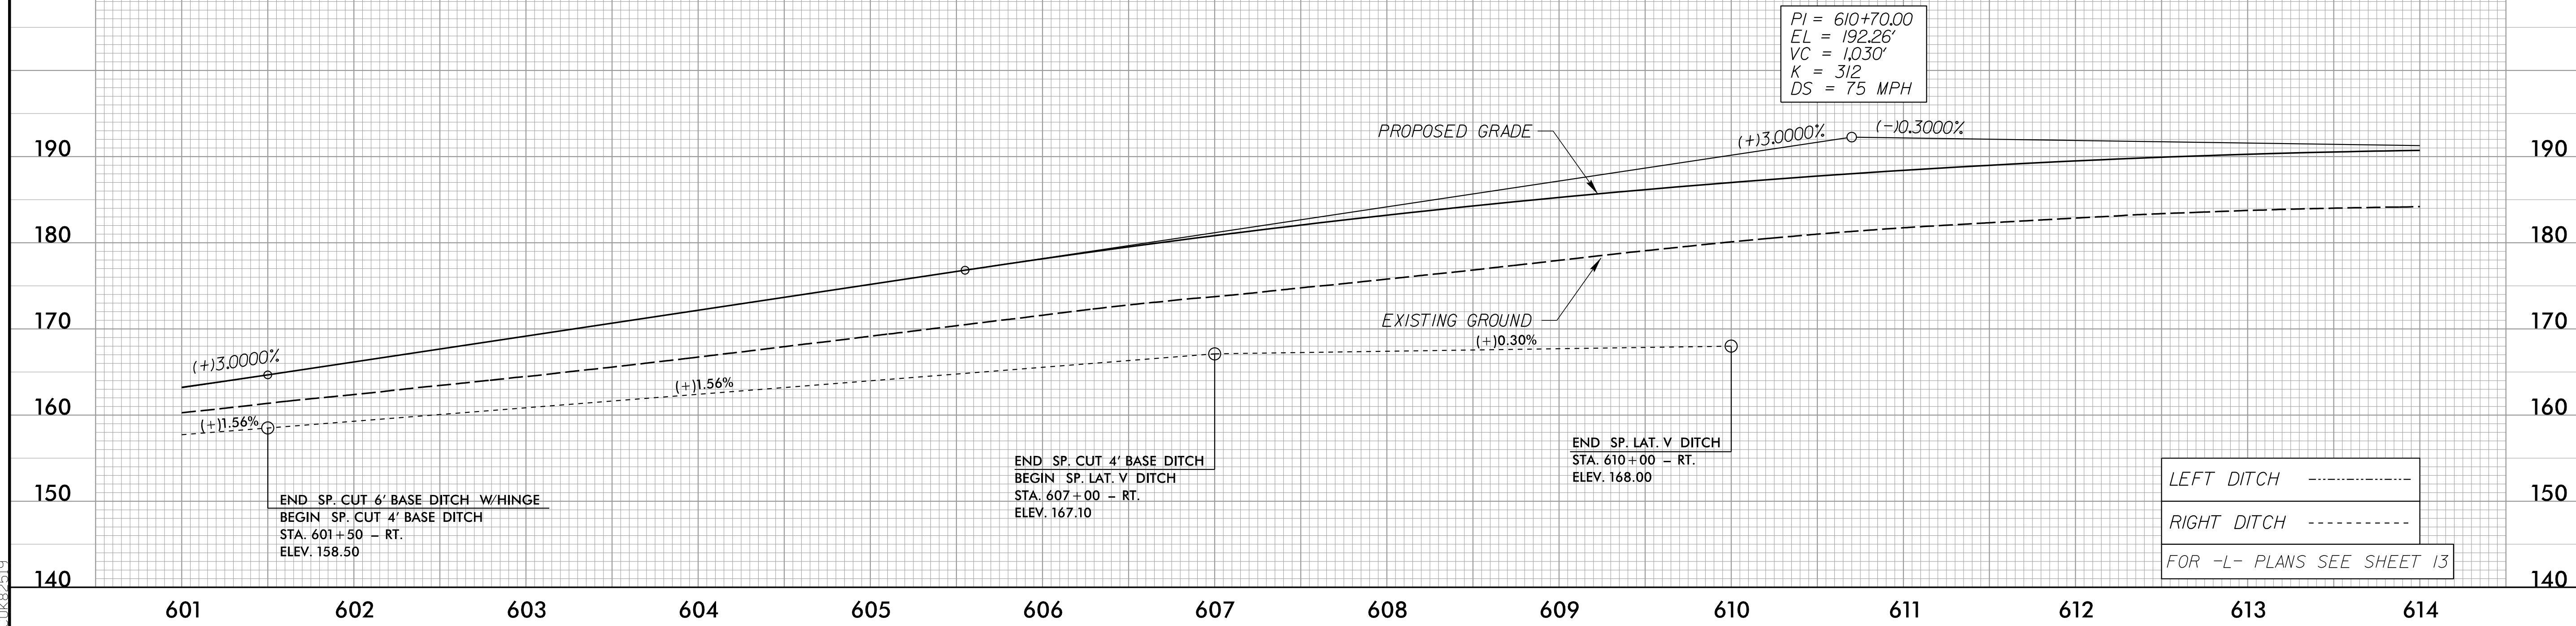

4/18/2002
F:\GIS\2002\Projects\1-5987B_rdy_psh_57_pfl.dgn
C:\Users\jmc\Documents\1-5987B_rdy_psh_57_pfl.dgn