



5/14/99

PROJECT REFERENCE NO. 1-5987B	SHEET NO. 59
ROADWAY DESIGN ENGINEER MOTT MACDONALD I & E, LLC LICENSE NO. F-0669	HYDRAULICS ENGINEER MOTT MACDONALD I & E, LLC LICENSE NO. F-0669
DOCUMENT NOT CONSIDERED FINAL UNLESS ALL SIGNATURES COMPLETED	
Prepared in the Office of: M	

-L_SB-

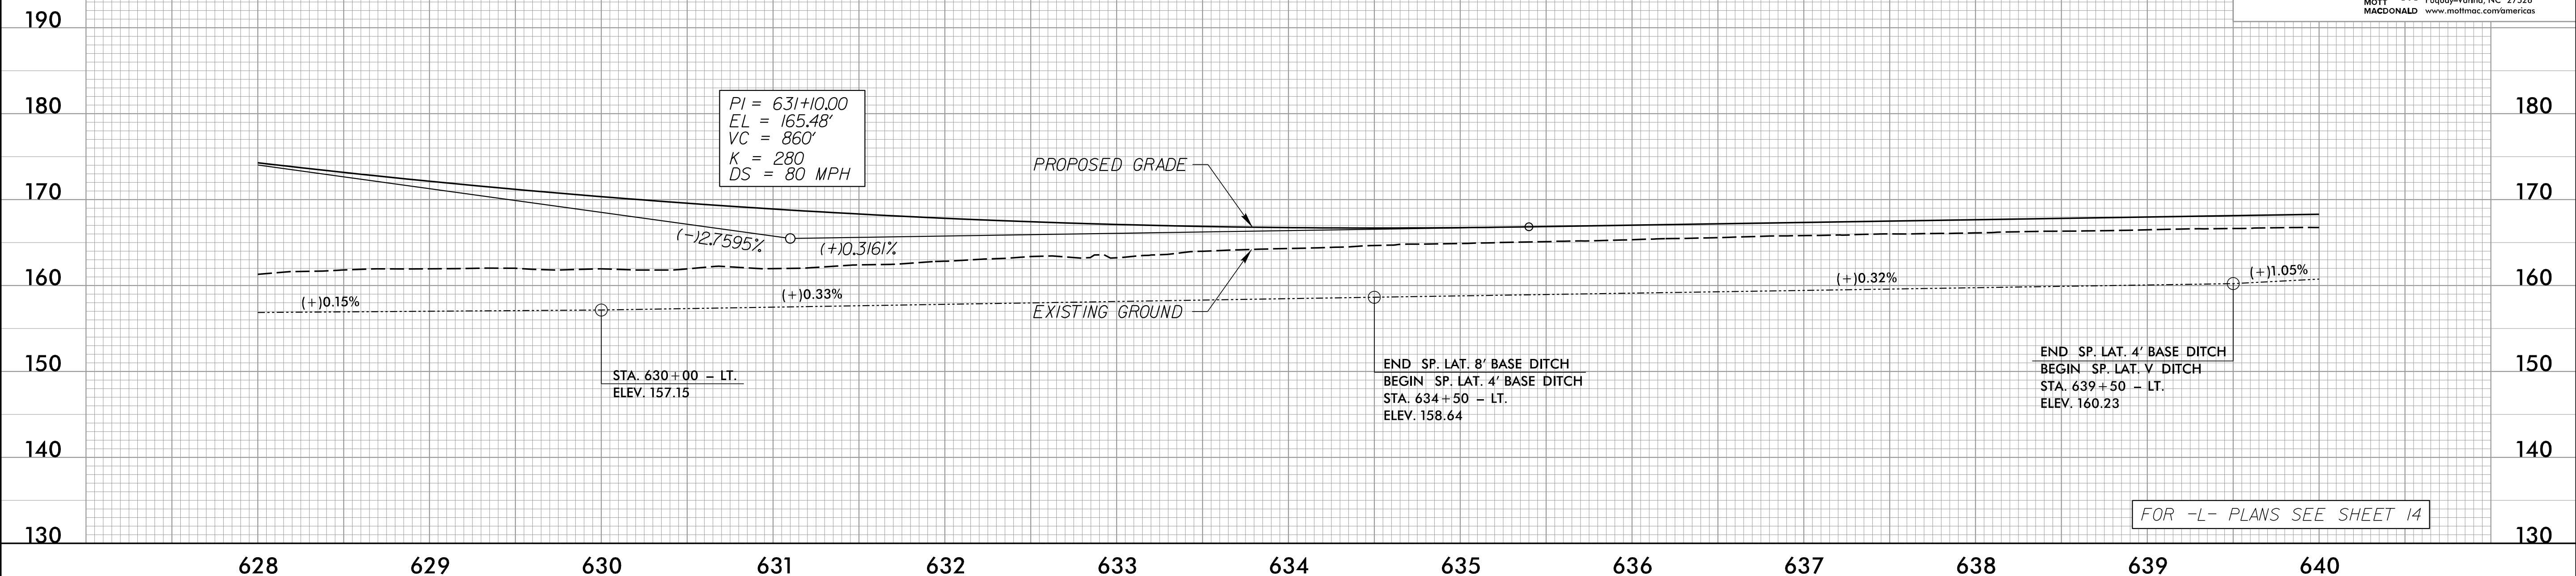

-L_NB-

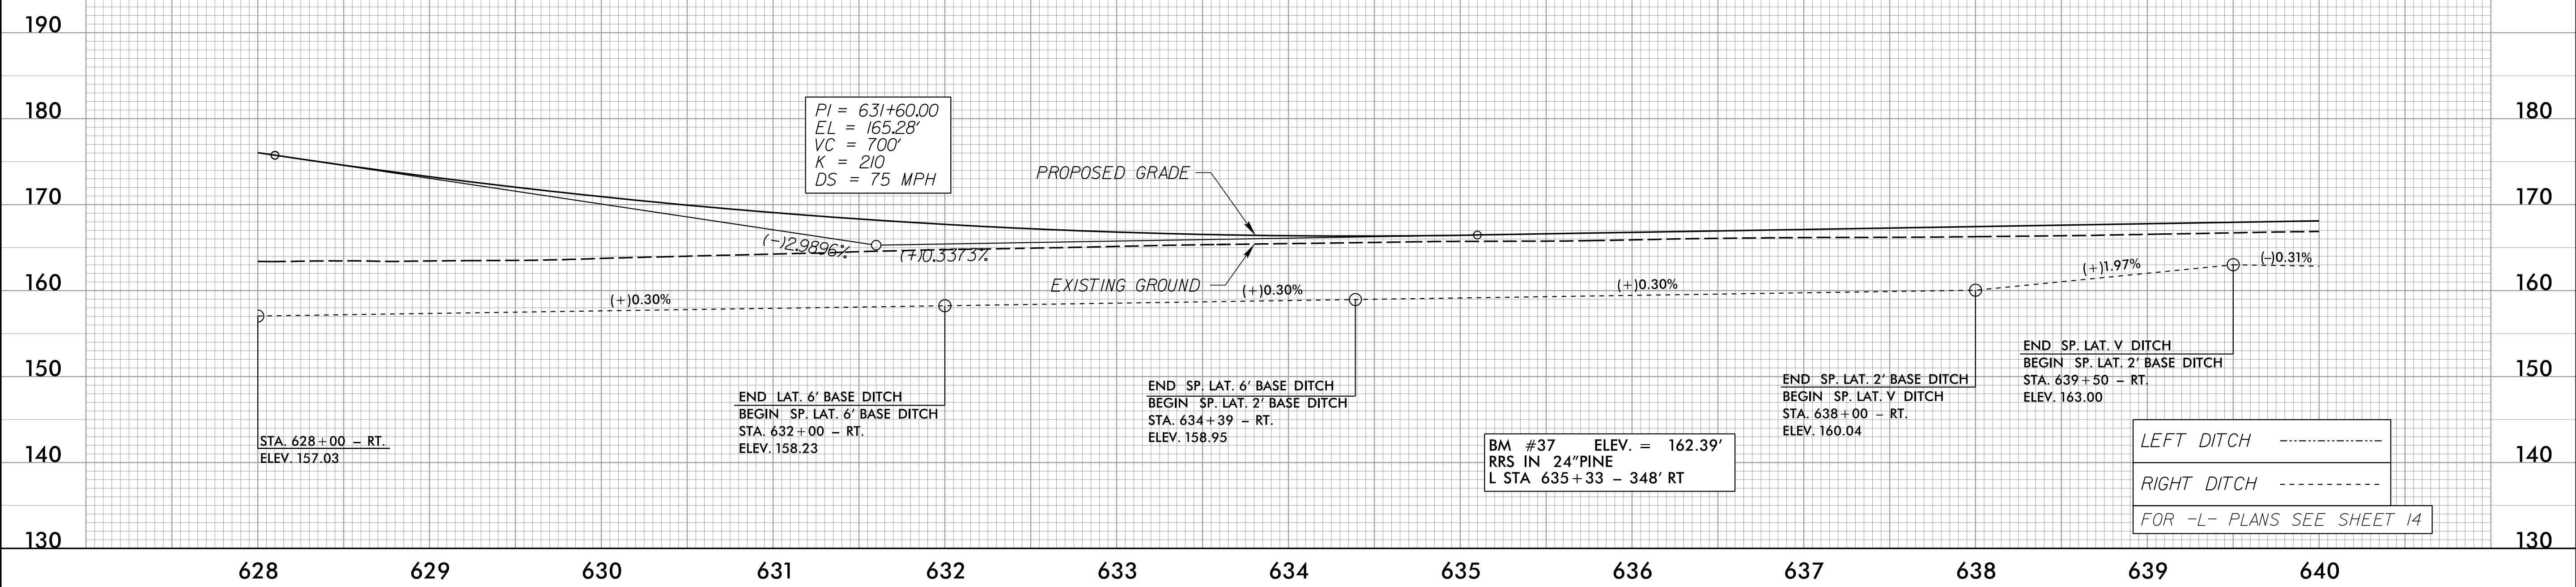

4/16/2002
F:\Projects\1-5987B_rdy_psh_59_p1.dgn
C:\Users\rdy\Documents\1-5987B_rdy_psh_59_p1.dgn